

existing works ○

proposed works ●

033.01.




rear elevation 1:100.

standard parapet detail.


fibreglass roofing membrane to new flat roof.

plaster finish to match same.


pvc double glazed units throughout.

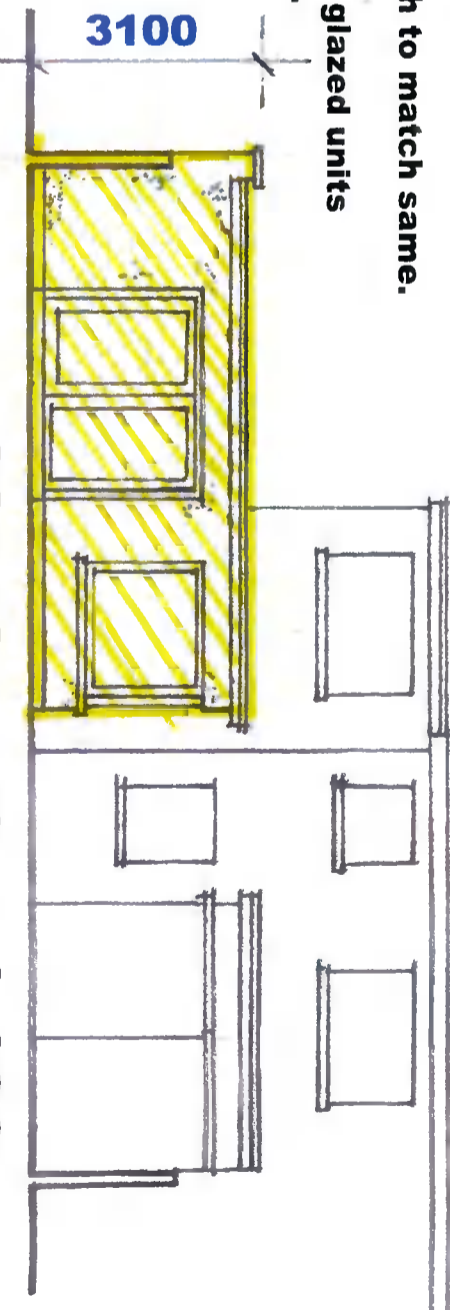

side elevation 1:100.

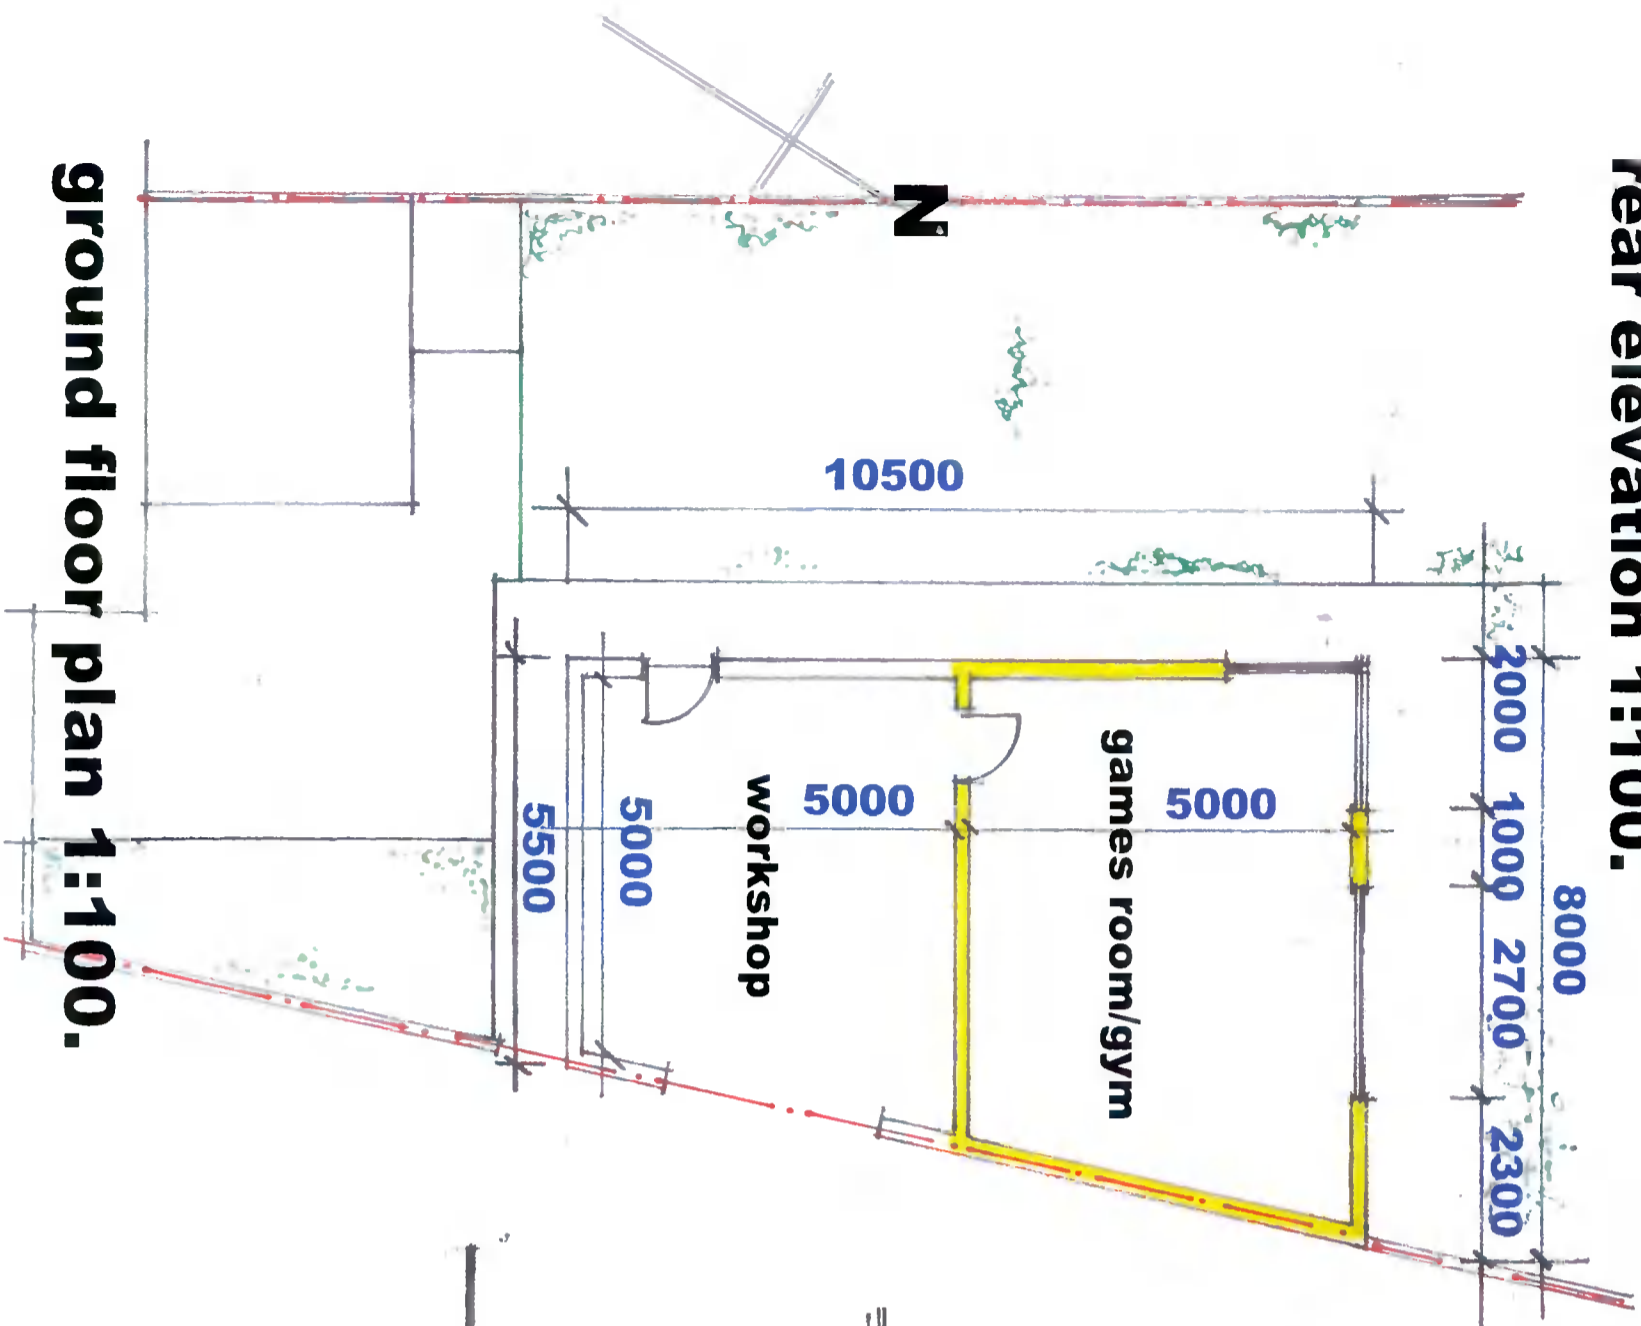

ground floor plan 1:100.

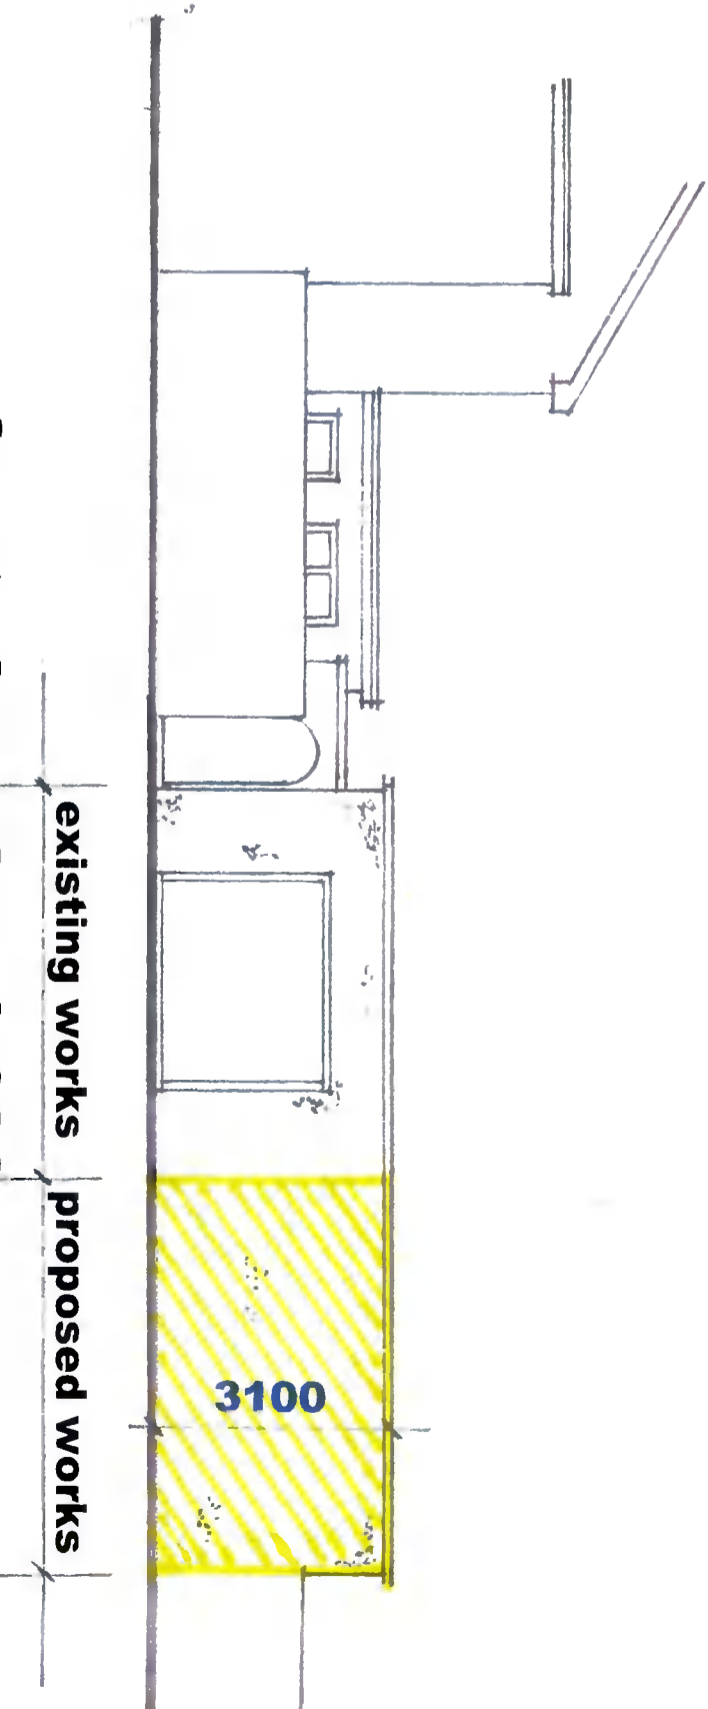

front elevation 1:100.

existing works | proposed works

mhmdesign. 086.8464108.

architectural and planning consultants,
clearview, ballykea road, loughshinny,
skerries, co dublin.