




3 PERMITTED ENTRANCE GATE 'A' ELEVATION
SCALE: 1:100

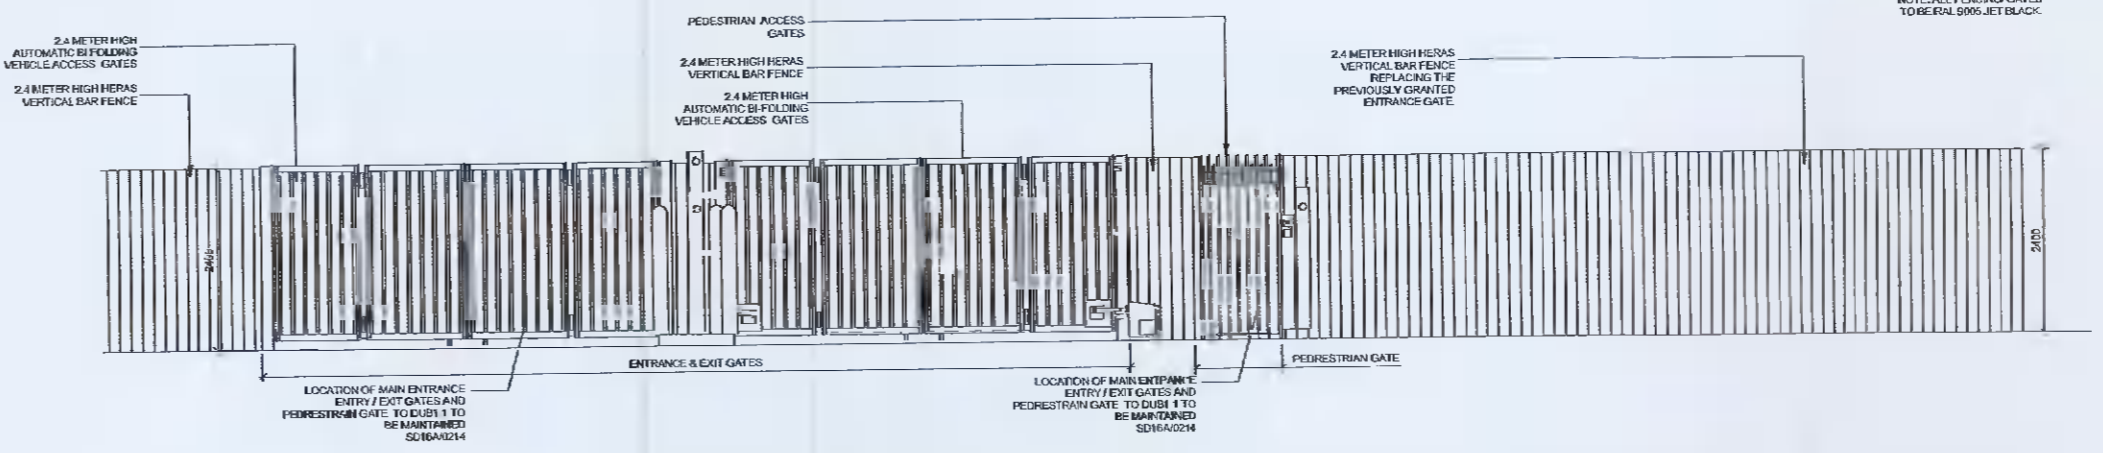

4 PROPOSED ENTRANCE GATE 'A' ELEVATION
SCALE: 1:100

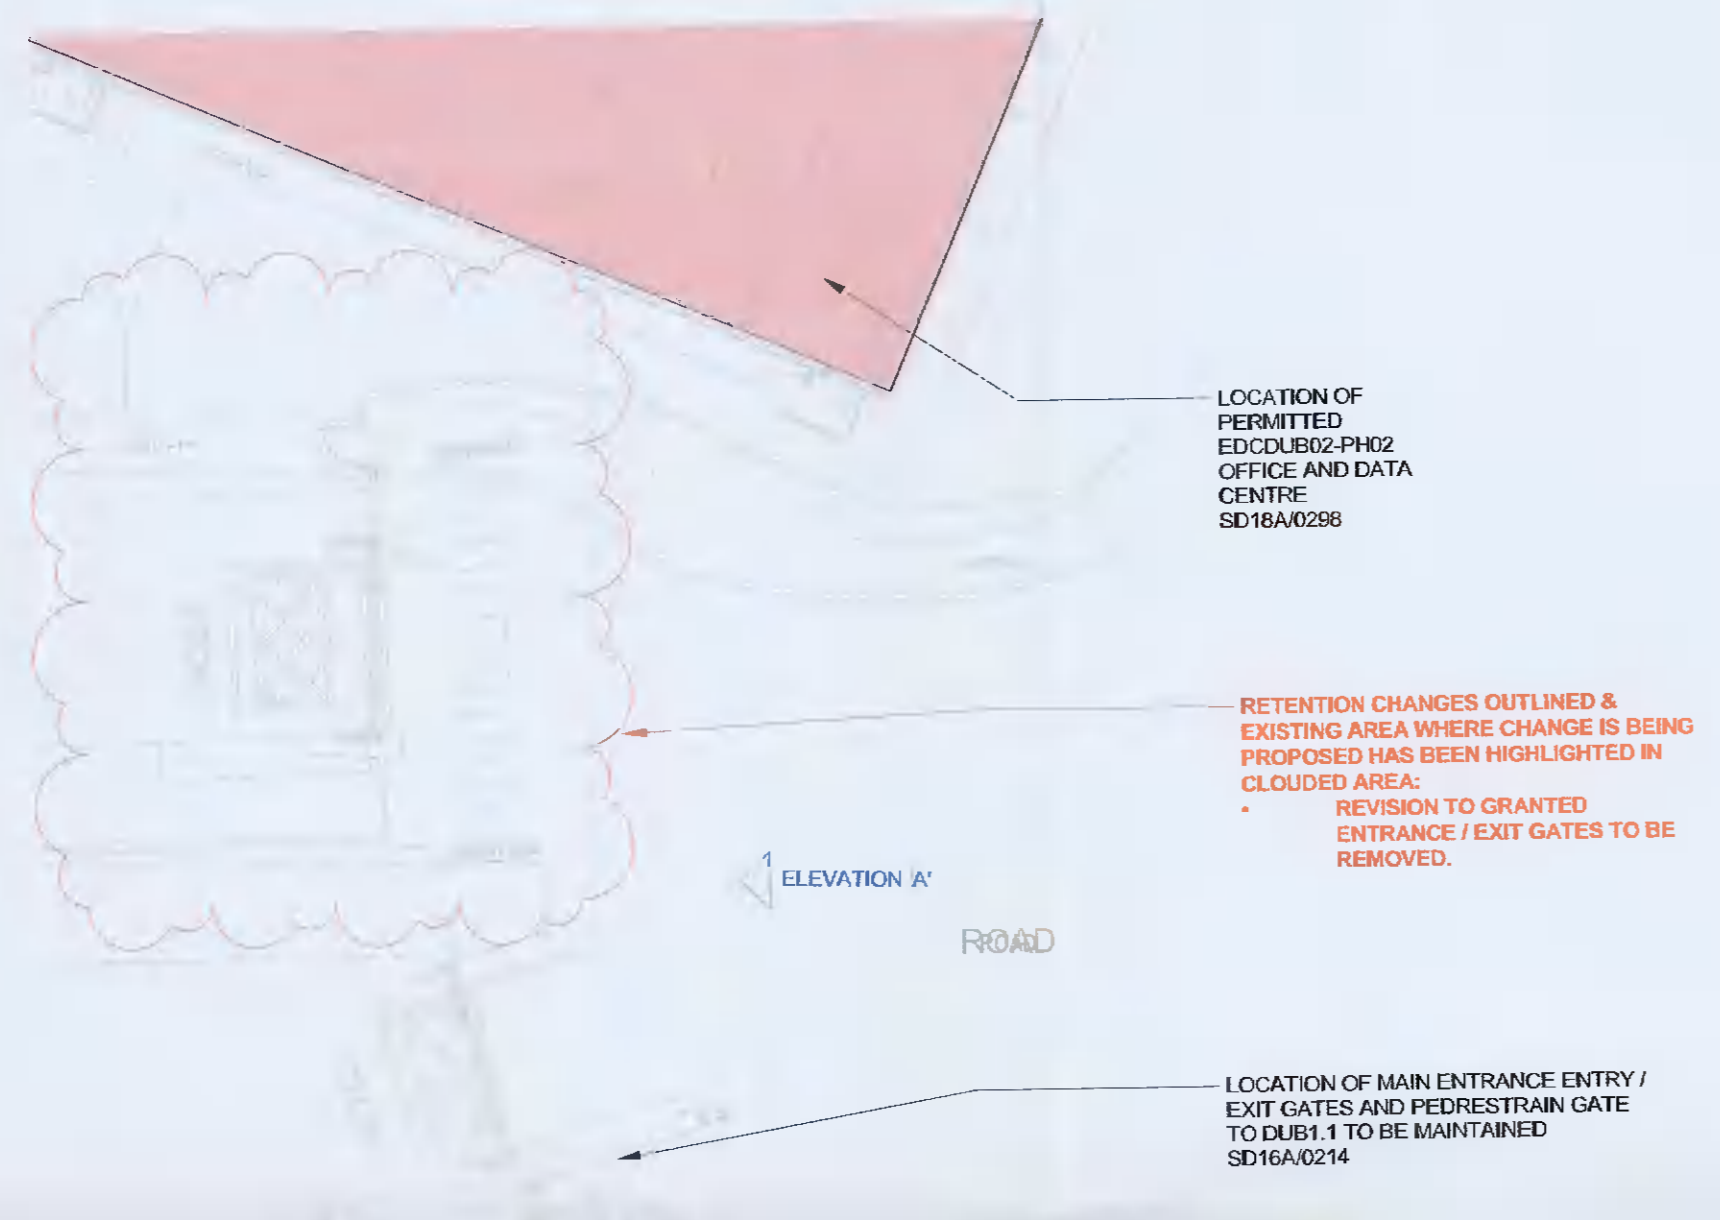

1 PERMITTED ENTRANCE GATE 'A' LAYOUT PLAN 01
SCALE: 1:200

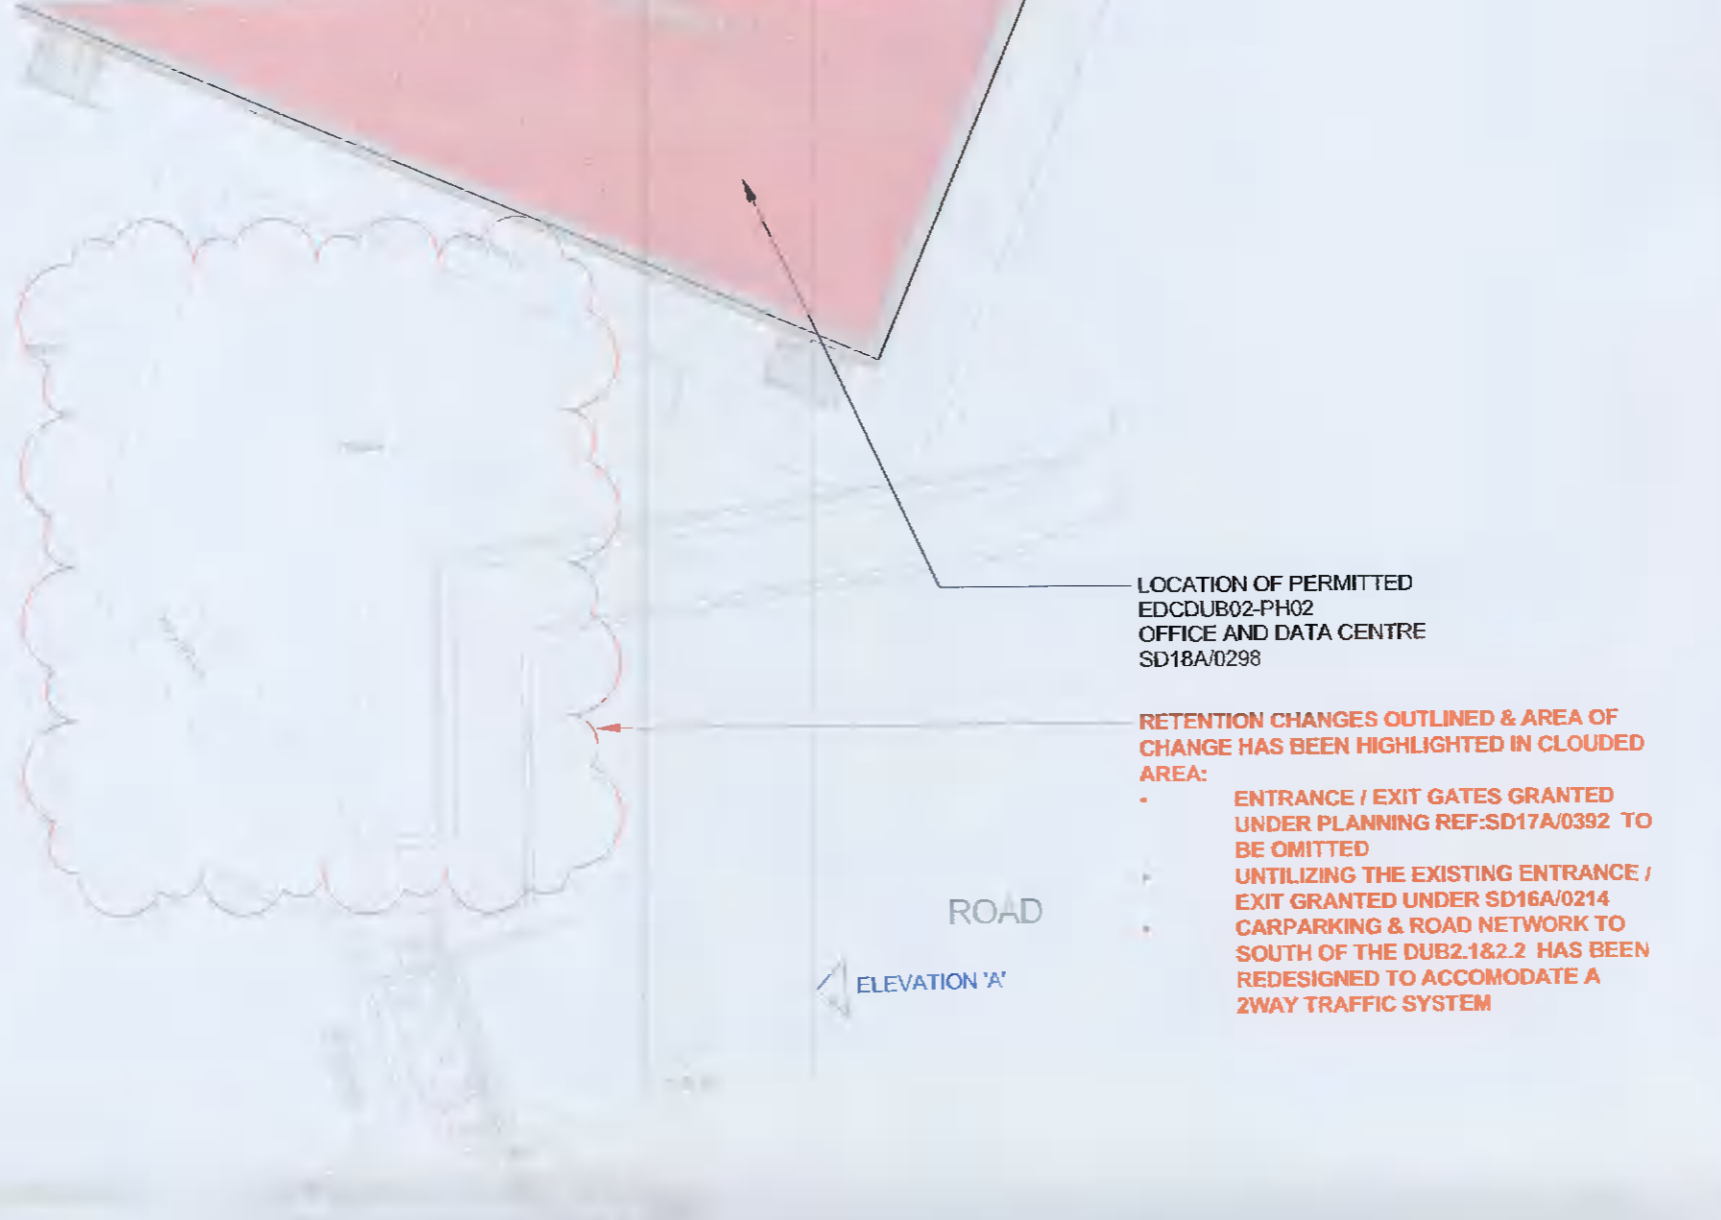

2 PROPOSED ENTRANCE GATE 'A' LAYOUT PLAN 01
SCALE: 1:200

ALL DIMENSIONS TO BE CHECKED ON SITE
NO DIMENSIONS TO BE SCALED FROM THIS DRAWING
DRAWING IS TO BE READ IN CONJUNCTION WITH RELEVANT CONSULTANT'S DRAWINGS

edgeconnex

BCEI
BURR COMPUTER ENVIRONMENTS INC

10400 Rodgers Road
Houston, Texas 77070

Phone: 281-374-8644
Fax: 281-374-8992

Henry J Lyons
Architecture • Interiors
henrylyons.com

+353 1 886 3333
info@henrylyons.com

51-54 Pearse Street
Dublin D02 K466

ethos
ENGINEERING

Apex Business Centre,
Blackthorn Rd, Sandyford
Industrial Estate,
Sandyford, Co. Dublin
Phone: (01) 293 2220

PINNACLE
CONSULTING ENGINEERS

WOOLVERSTONE HOUSE, 61 BERNERS STREET
LONDON, W1T 3NU Tel: 0207 0433410

REV	DATE	DESCRIPTION	CKH	DRN
P1	03.11.2021	RETENTION APPLICATION		JM

STATUS CODE DESCRIPTION
ISSUED FOR PLANNING APPROVAL

CLIENT
EDGECONNEX

PROJECT
EDCDUB 2.2/03 - RETENTION PLANNING

DRAWING
PERMITTED & PROPOSED ENTRANCE GATE 'A' PLANS & ELEVATIONS

PROJECT NUMBER 950786	DATE 03/11/21
SCALE(S) AS: As indicated	DRAWN/CHECKED: JM/JM

STATUS CODE	DRAWING NUMBER	REVISION
A1	EDC-HUL-2.23-00-DR-A-P1.08	P1

Henry J Lyons
Architecture • Interiors
henrylyons.com

+353 1 886 3333
info@henrylyons.com

51-54 Pearse Street
Dublin D02 K466



KEYPLAN