

ALL DIMENSIONS TO BE CHECKED ON SITE  
NO DIMENSIONS TO BE SCALED FROM THIS DRAWING  
DRAWING IS TO BE READ IN CONJUNCTION WITH RELEVANT CONSULTANTS DRAWINGS



10400 Rodgers Road  
Houston, Texas 77070  
Phone: 281-374-8644  
Fax: 281-374-8992

**Henry J Lyons**


Architecture + Interiors  
henryjlyons.com  
+353 1 888 3333  
info@henryjlyons.com  
51-54 Pearse Street  
Dublin D02 K466




Apex Business Centre,  
Blackthorn Rd, Sandycroft  
Industrial Estate,  
Sandycroft, Co. Dublin  
Phone: (01) 293 2220

**PINNACLE**  
CONSULTING ENGINEERS


WOOLVERSTONE HOUSE, 61 BERNERS STREET  
LONDON, W11 3NJ  
Tel: 0207 6433410

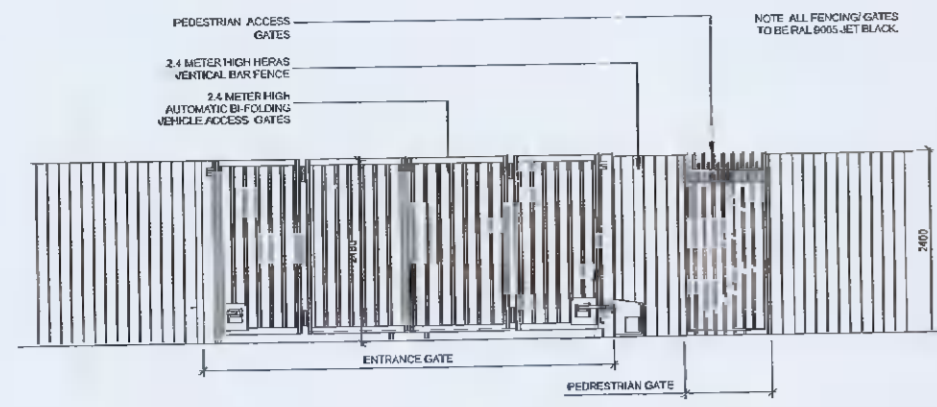


**3** PERMITTED ENTRANCE GATE 'B' ELEVATION  
SCALE: 1:100

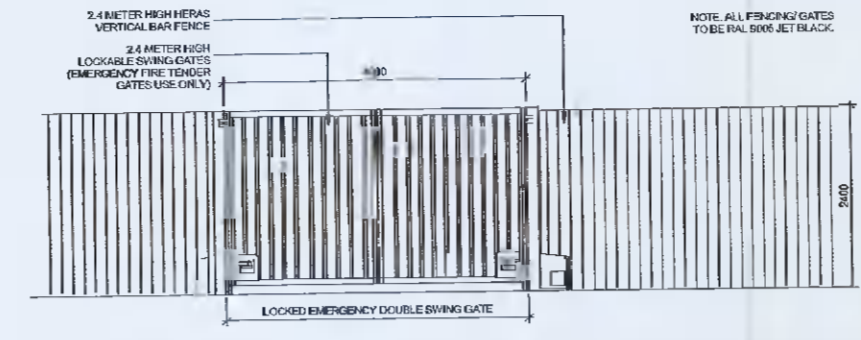

**4** PROPOSED ENTRANCE GATE 'B' ELEVATION  
SCALE: 1:100

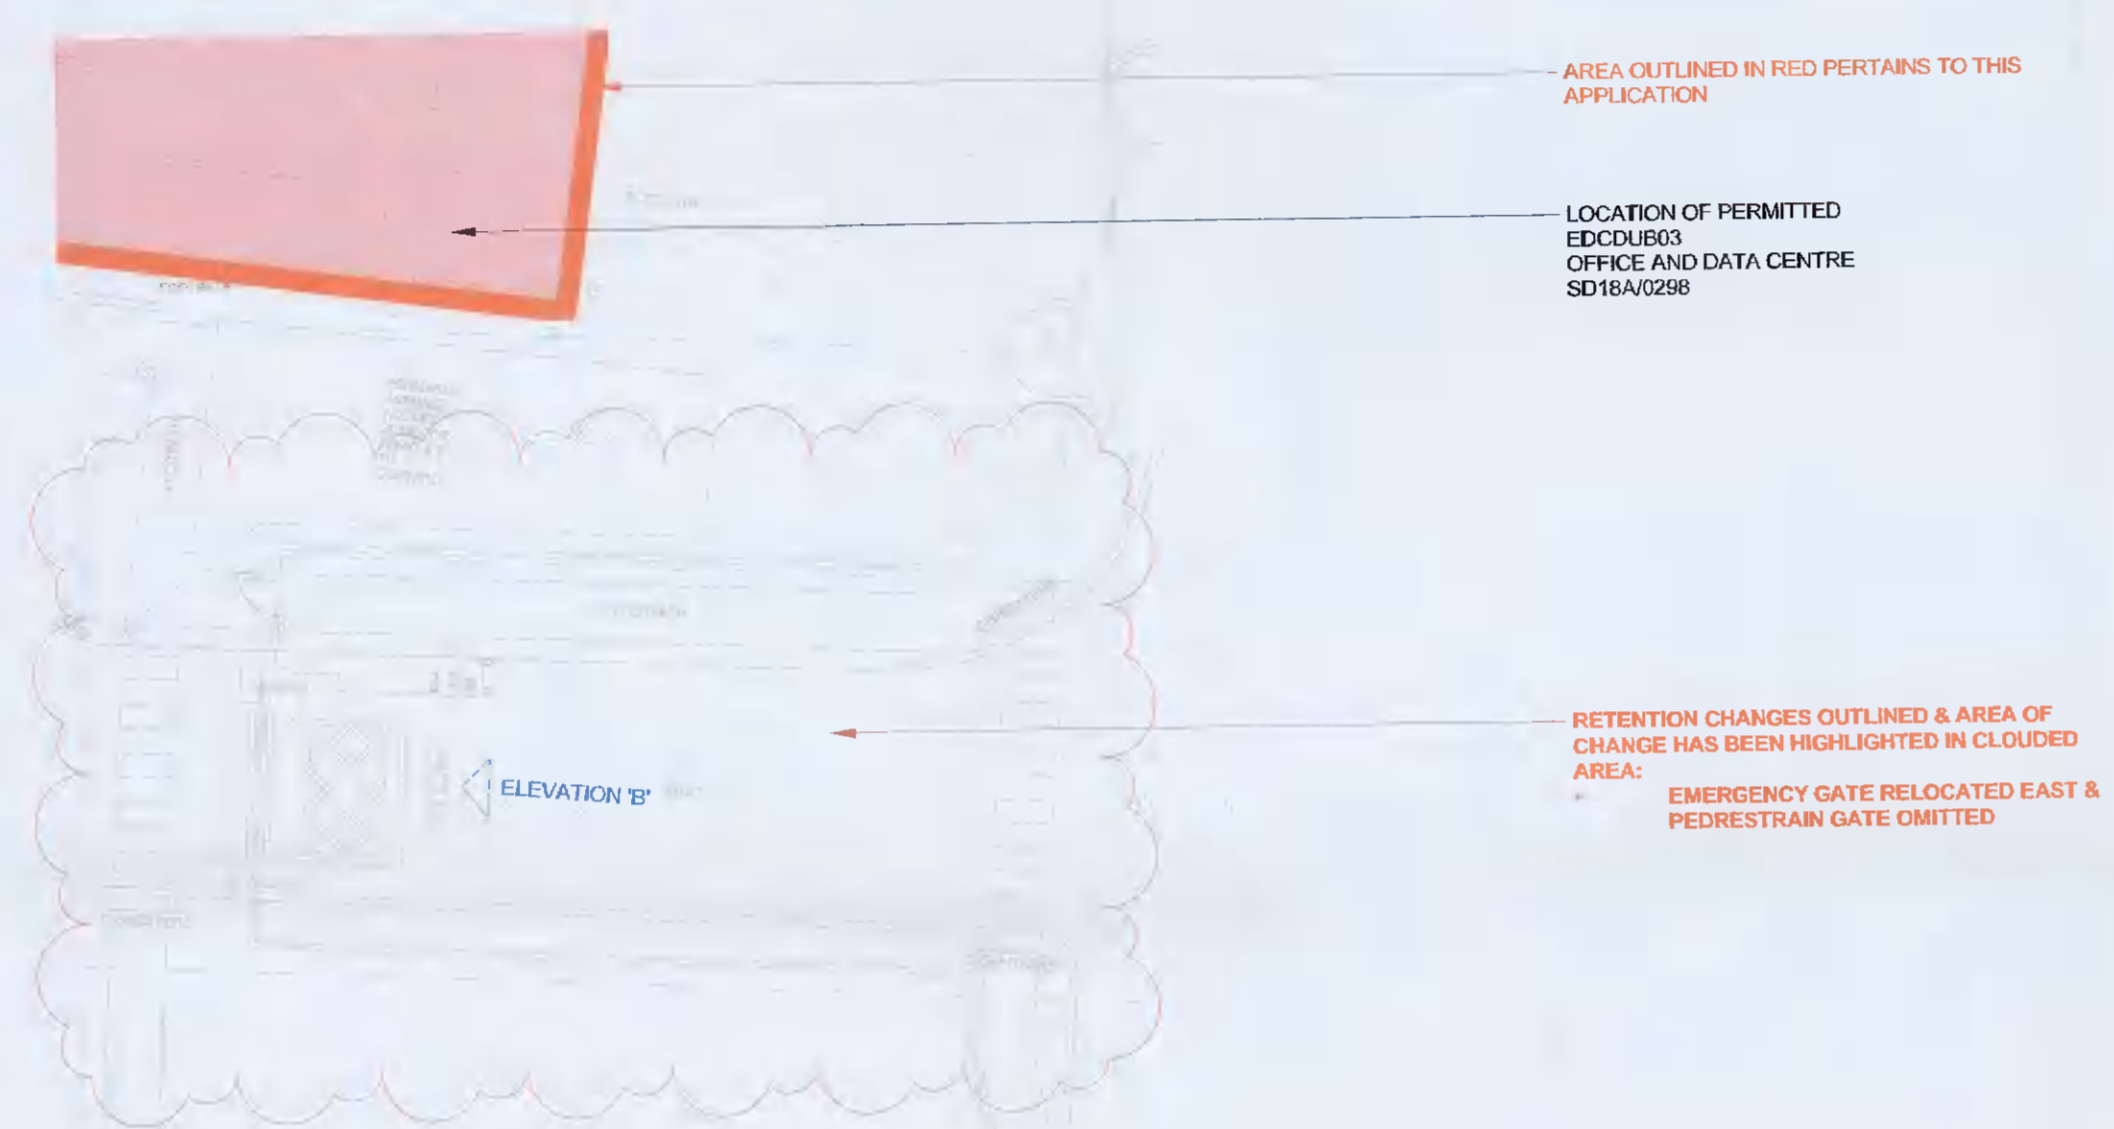


**1** PERMITTED ENTRANCE GATE 'B' LAYOUT PLAN 01  
SCALE: 1:200

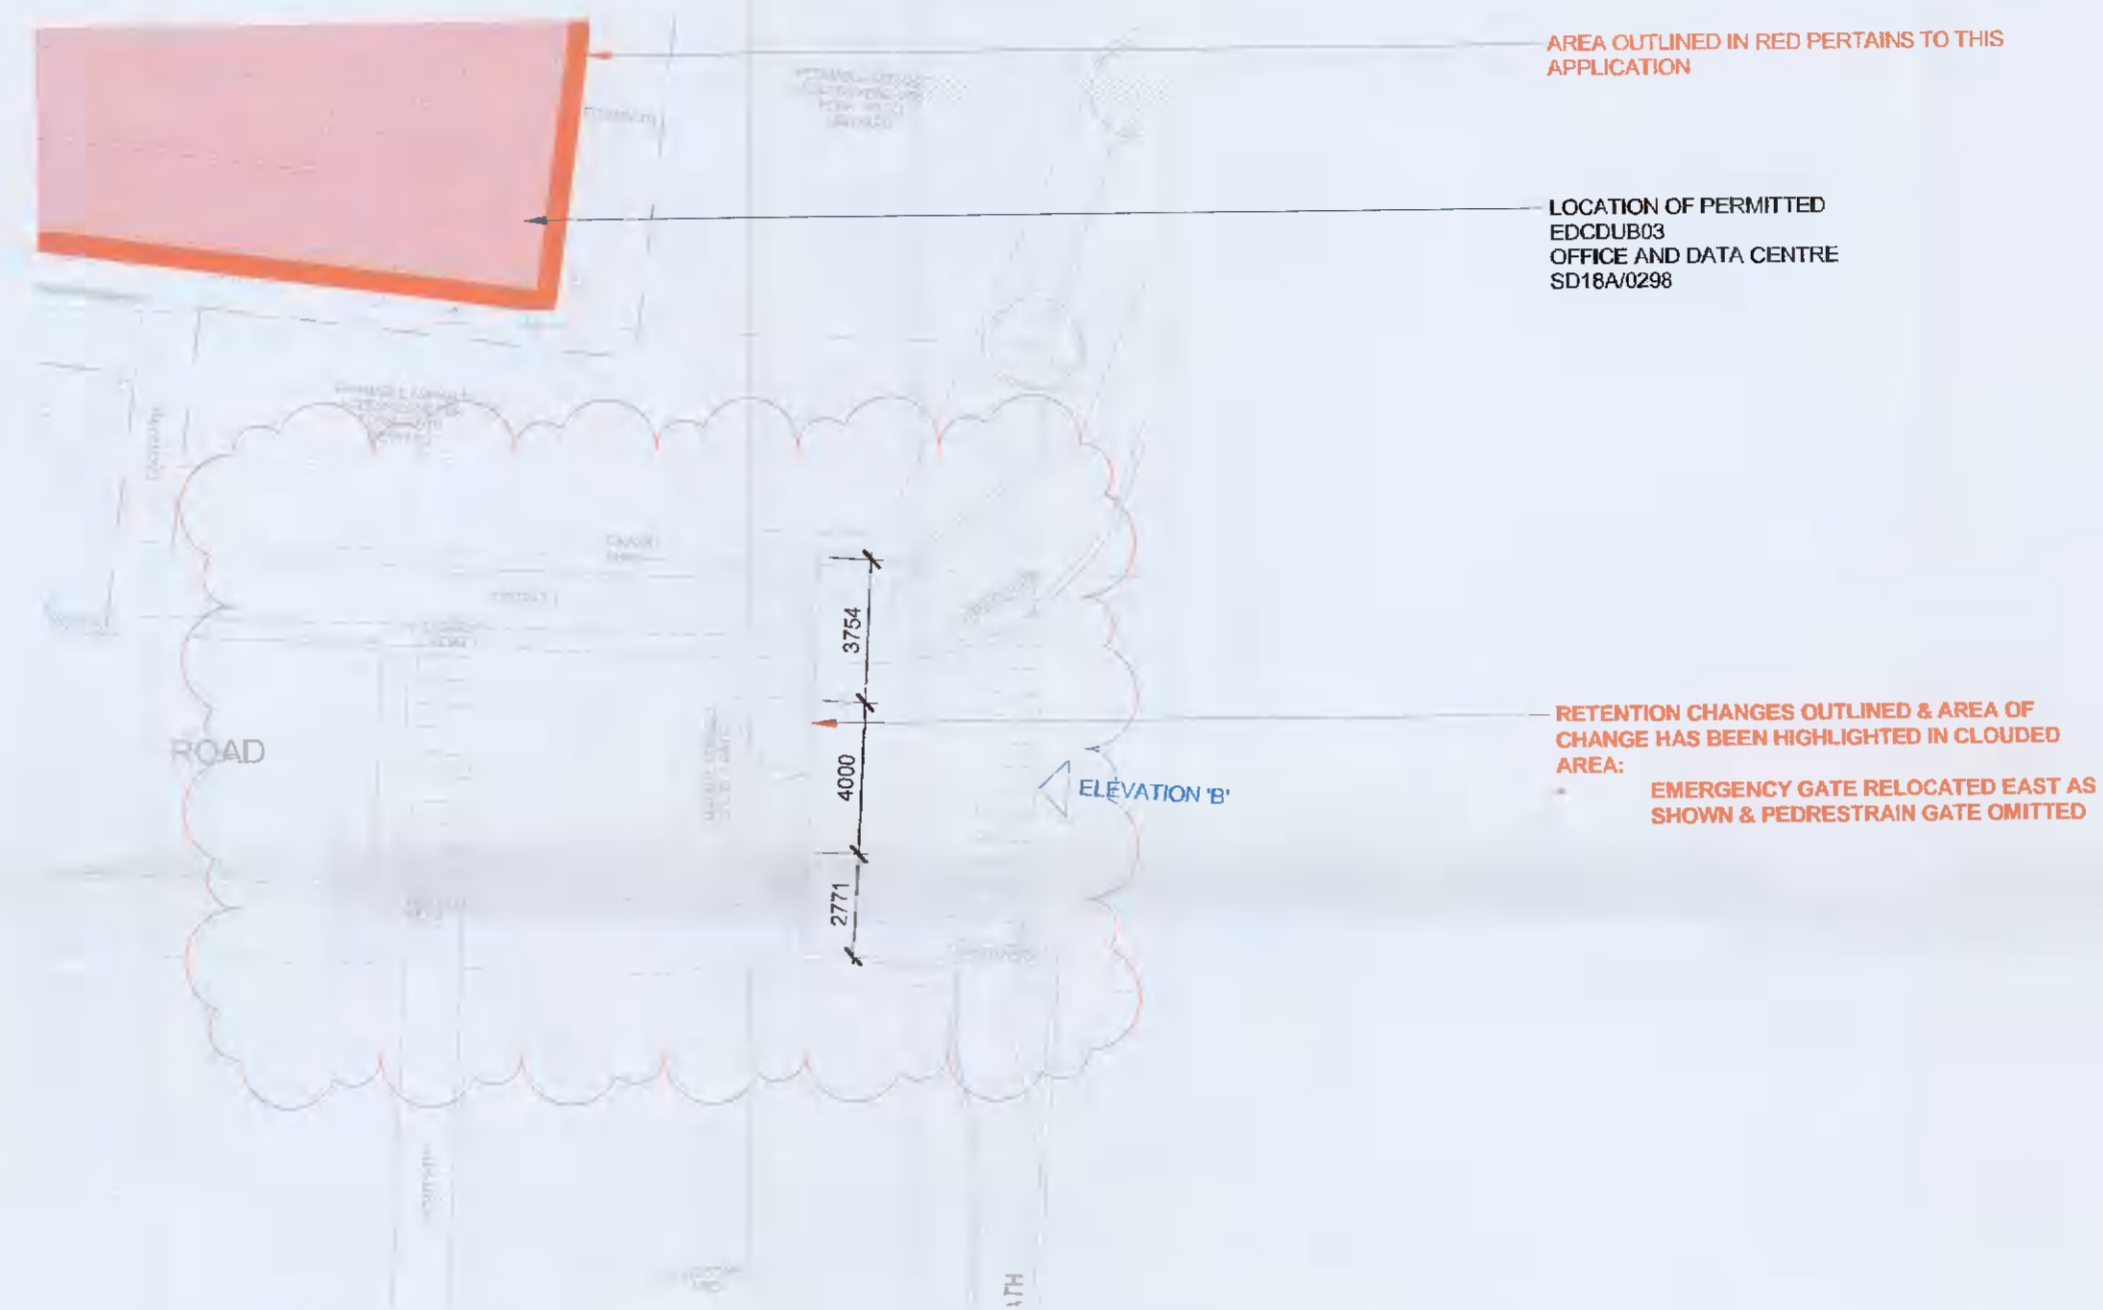

**2** PROPOSED ENTRANCE GATE 'B' LAYOUT PLAN 01  
SCALE: 1:200

REV	DATE	DESCRIPTION	CHK	DRN
P1	03.11.2021	RETENTION APPLICATION		JM

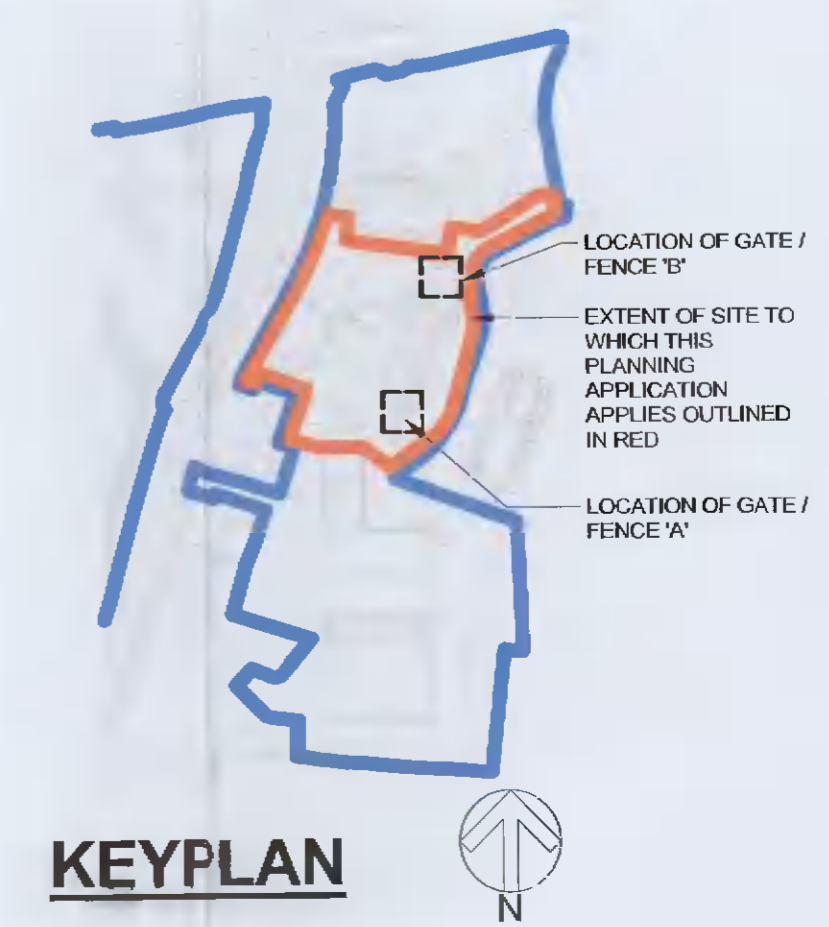

**KEYPLAN**

STATUS CODE DESCRIPTION  
**ISSUED FOR PLANNING APPROVAL**

CLIENT  
**EDGECONNEX**

PROJECT  
**EDCDUB 2.2/03 - RETENTION PLANNING**

DRAWING  
**PERMITTED & PROPOSED ENTRANCE GATE 'B' PLANS & ELEVATIONS**

PROJECT NUMBER 550786	DATE 03/11/21
SCALE@ A6: As indicated	DRAWN/CHECKED: JM/JM

STATUS CODE:	DRAWING NUMBER	REVISION
A1	EDC-HJL-2.23-00-DR-A-P1.09	P1

**Henry J Lyons**

Architecture + Interiors  
henryjlyons.com  
+353 1 888 3333  
info@henryjlyons.com  
51-54 Pearse Street  
Dublin D02 K466