

Planning Pack Map

CENTRE COORDINATES:
ITM 712214,727416

PUBLISHED: 18/10/2021

ORDER NO.: 50227388_1

MAP SERIES: 3391-11

MAP SHEETS: 1:1,000

COMPILED AND PUBLISHED BY:
Ordnance Survey Ireland,
Phoenix Park,
Dublin 8,
Ireland.

Unauthorised reproduction
infringes Ordnance Survey Ireland
and Government of Ireland
copyright.


All rights reserved.
No part of this publication may
be copied, reproduced
or transmitted in any form
or by any means without the prior
written permission of
the copyright owners

The representation on this map
of a road, track or footpath
is not evidence of the existence
of a right of way

Ordnance Survey maps
never show legal property
boundaries, nor do they
show ownership of
physical features

© Suirbhéireacht Ordnáis Éireann,
2021
© Ordnance Survey Ireland, 2021
www.osi.ie/copyright

LEGEND:
<http://www.osi.ie>;
search 'Large Scale Legend'

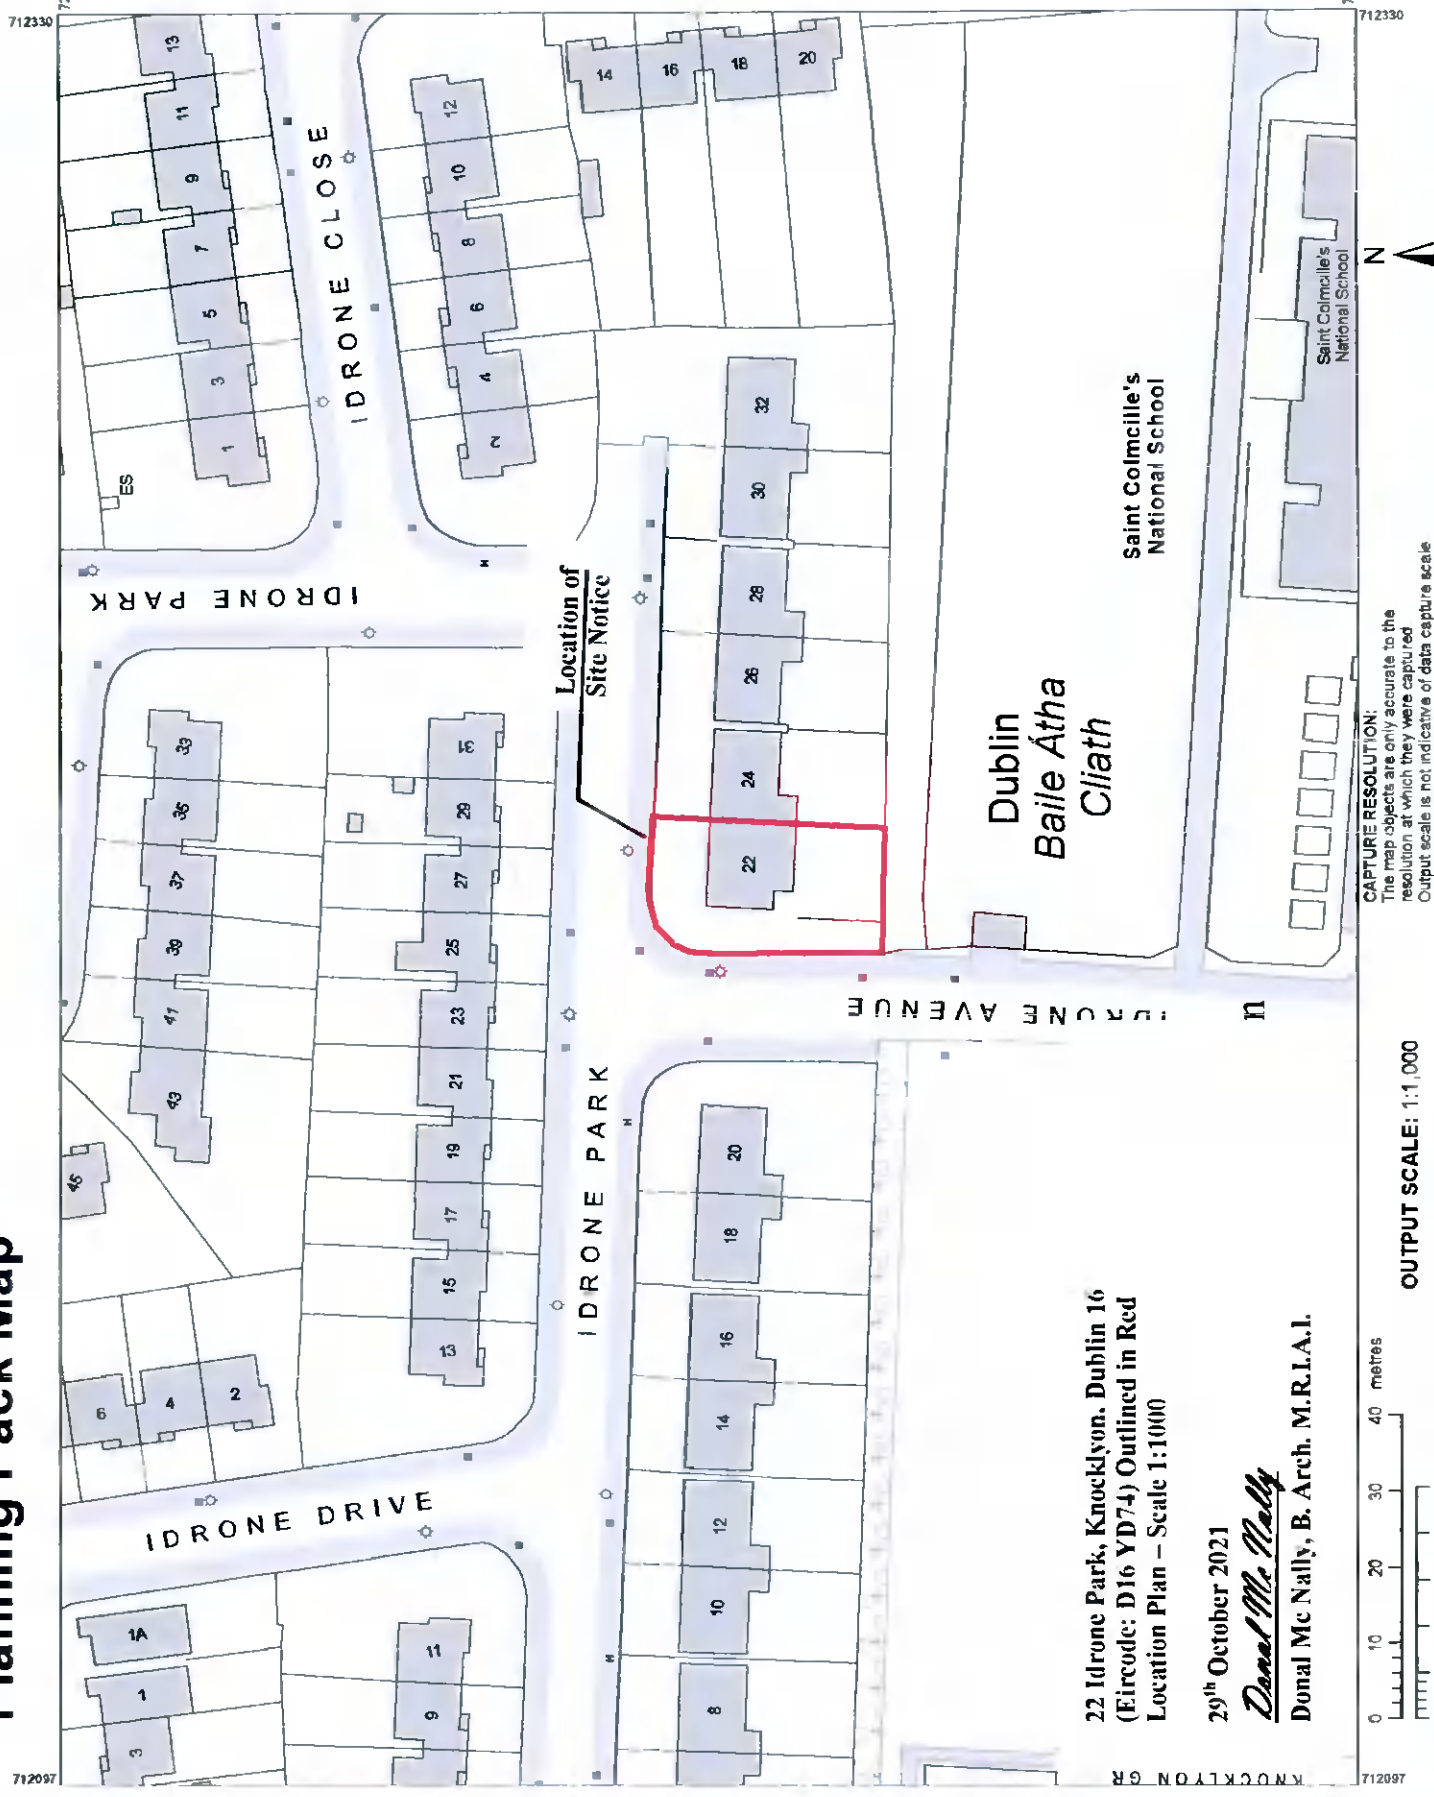

22 Idrone Park, Knocklyon, Dublin 16
(Eircode: D16 YD74) Outlined in Red
Location Plan – Scale 1:1000

29th October 2021

Donal Mc Nally

Donal Mc Nally, B. Arch. M.R.I.A.I.



OUTPUT SCALE: 1:1,000

CAPTURE RESOLUTION:
The map objects are only accurate to the
resolution at which they were captured
Output scale is not indicative of data capture scale
Further information is available at
<http://www.osi.ie>, search 'Capture Resolution'

712330 727502 712097 727330