



DATUM LEVEL + 1.000 TAKEN AT  
FINISHED GROUND FLOOR LEVEL  
WITHIN EXISTING BUILDING

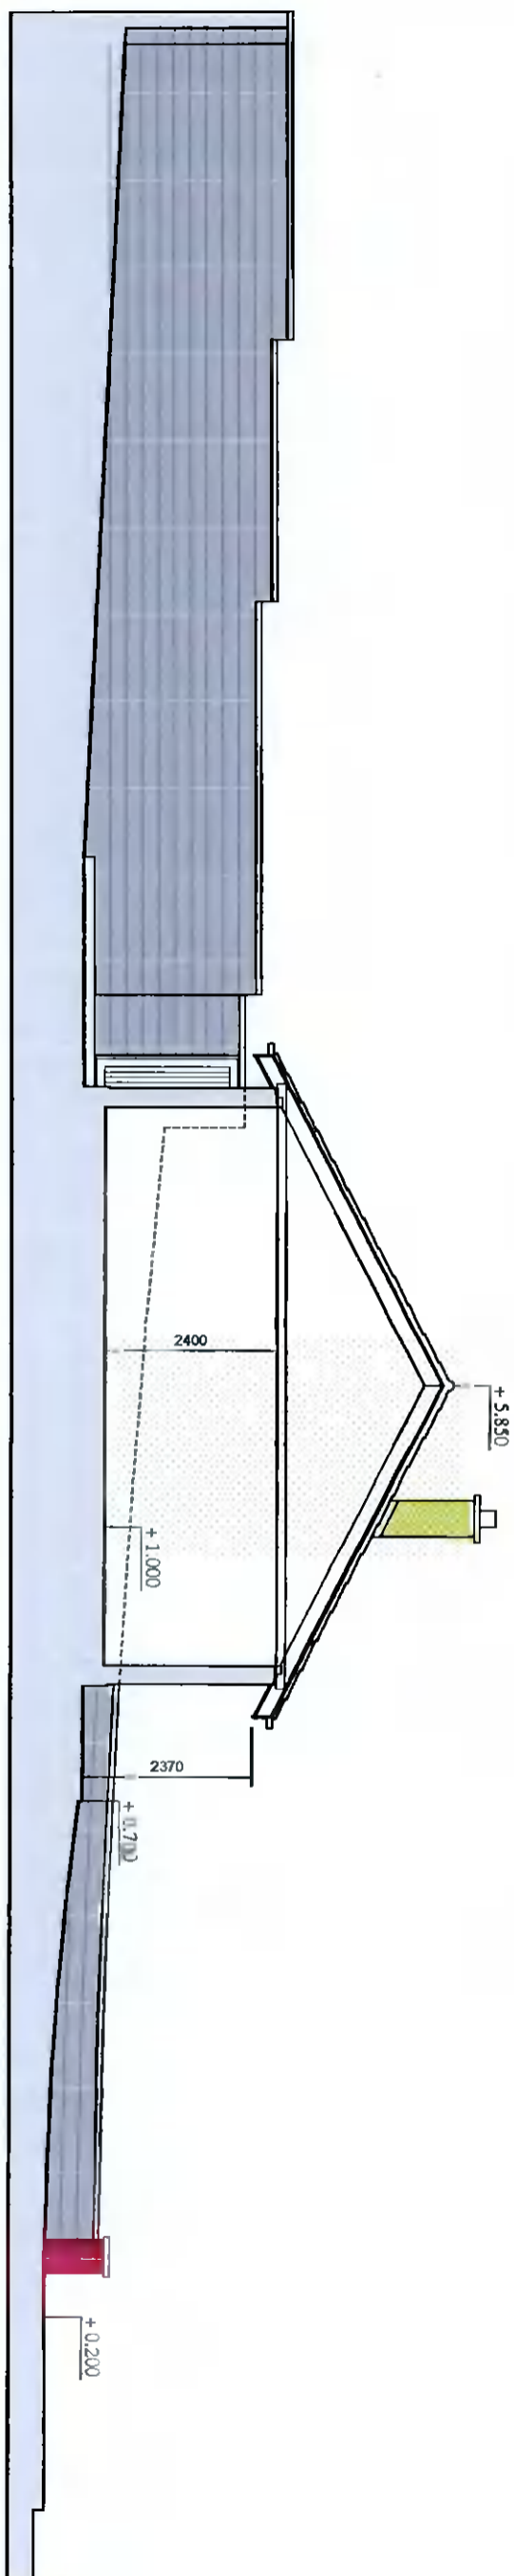

Section AA --  
Existing  
Scale: 1/100

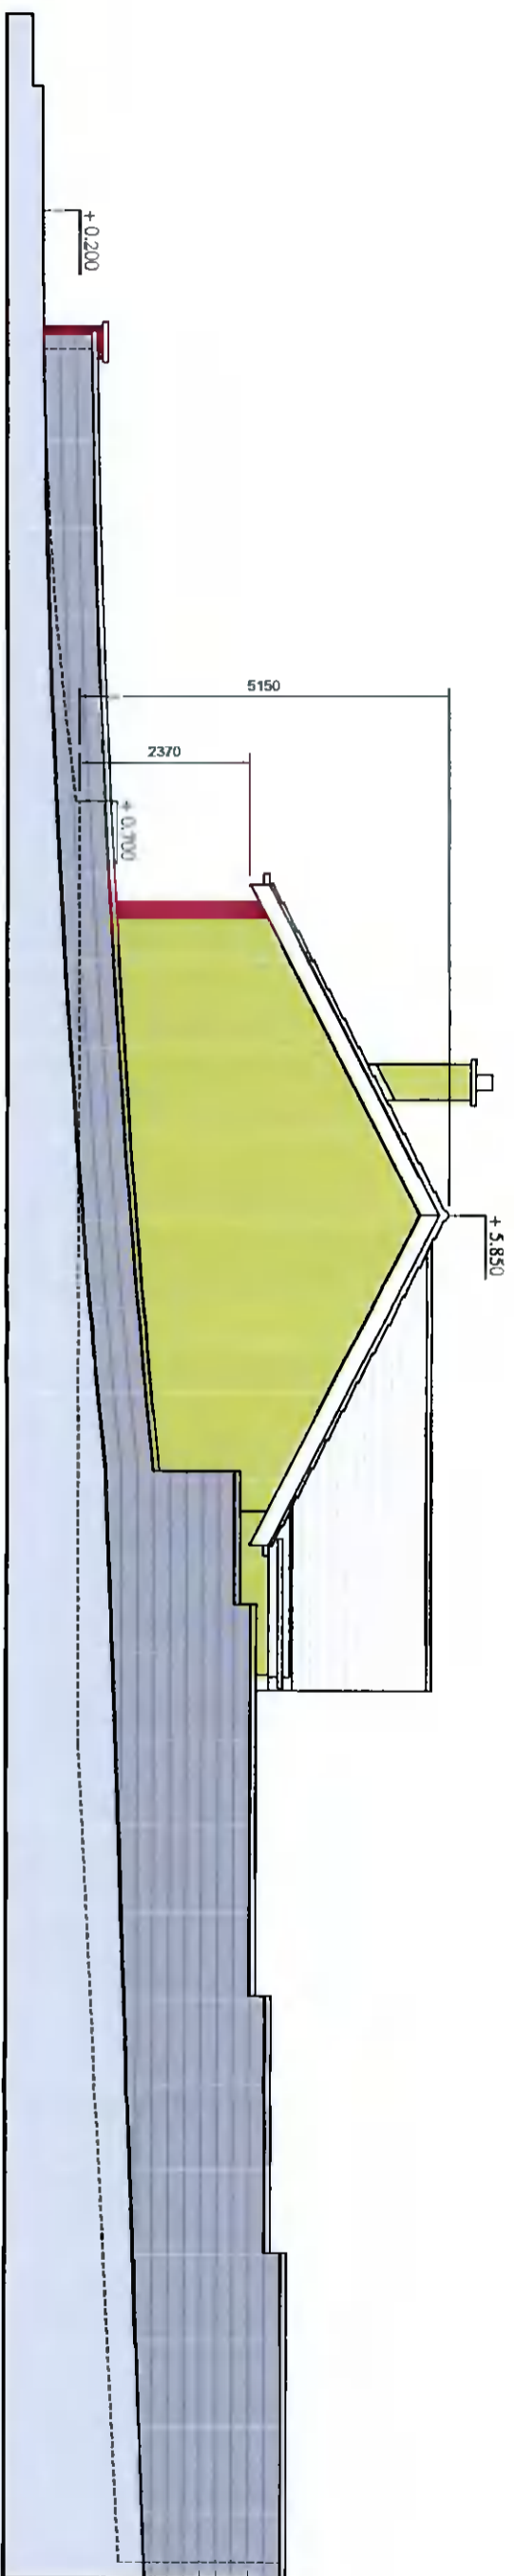

Side Elevation --  
Existing  
Scale: 1/100

NOTE: THIS DRAWING IS THE COPYRIGHT OF DONAL MCNALLY ARCHITECTS  
ALL DIMENSIONS TO BE CHECKED ON SITE  
ANY DISCREPANCIES TO BE REFERRED BACK TO THE ARCHITECTS

Revision	Date	Description

Planning Application Drawing

Job Title:	22 Idrone Park, D16	Drawn:	DNN	DONAL MCNALLY
Drawing Title:	Existing Side Elevation & Section AA	Date:	October 2021	ARCHITECTS
Scale:	1:100	Scale:	1:100	5 Willie Scott Buildings Centre, 14, 15th Floor, Dublin 15, Ireland. info@mcnally.com
Drawing No:	21.24 / Pl / 103	Rev:	---	