



DATUM LEVEL + 1.000 TAKEN AT
FINISHED GROUND FLOOR LEVEL
WITHIN EXISTING BUILDING

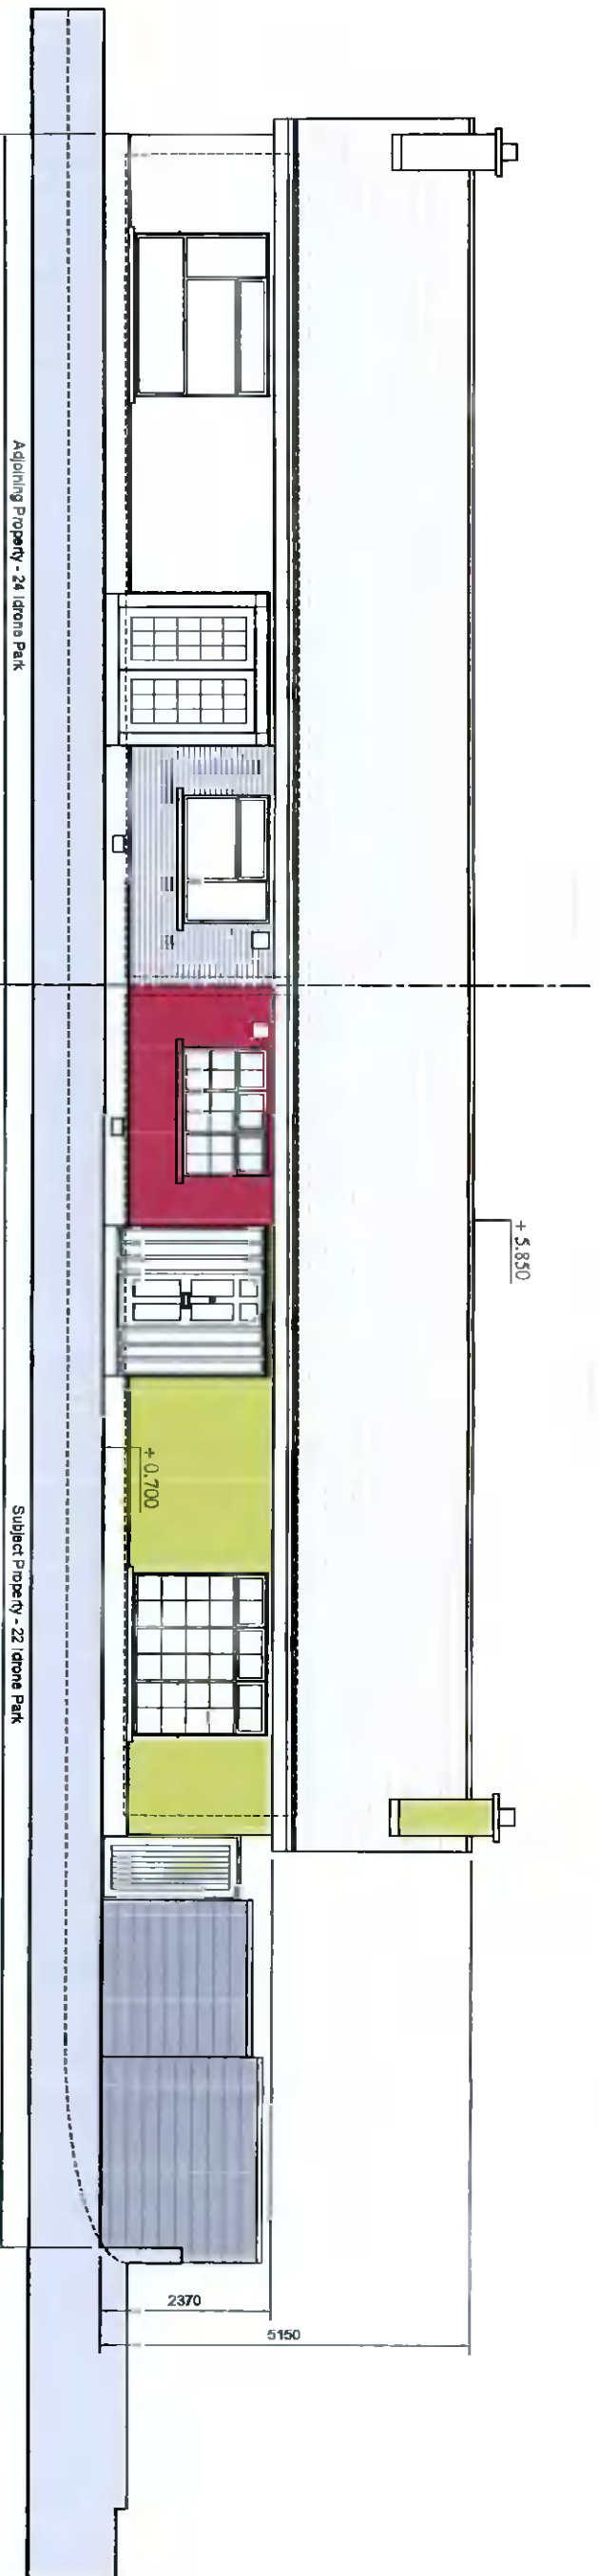

Front Contextual Elevation --
Existing
Scale: 1/100

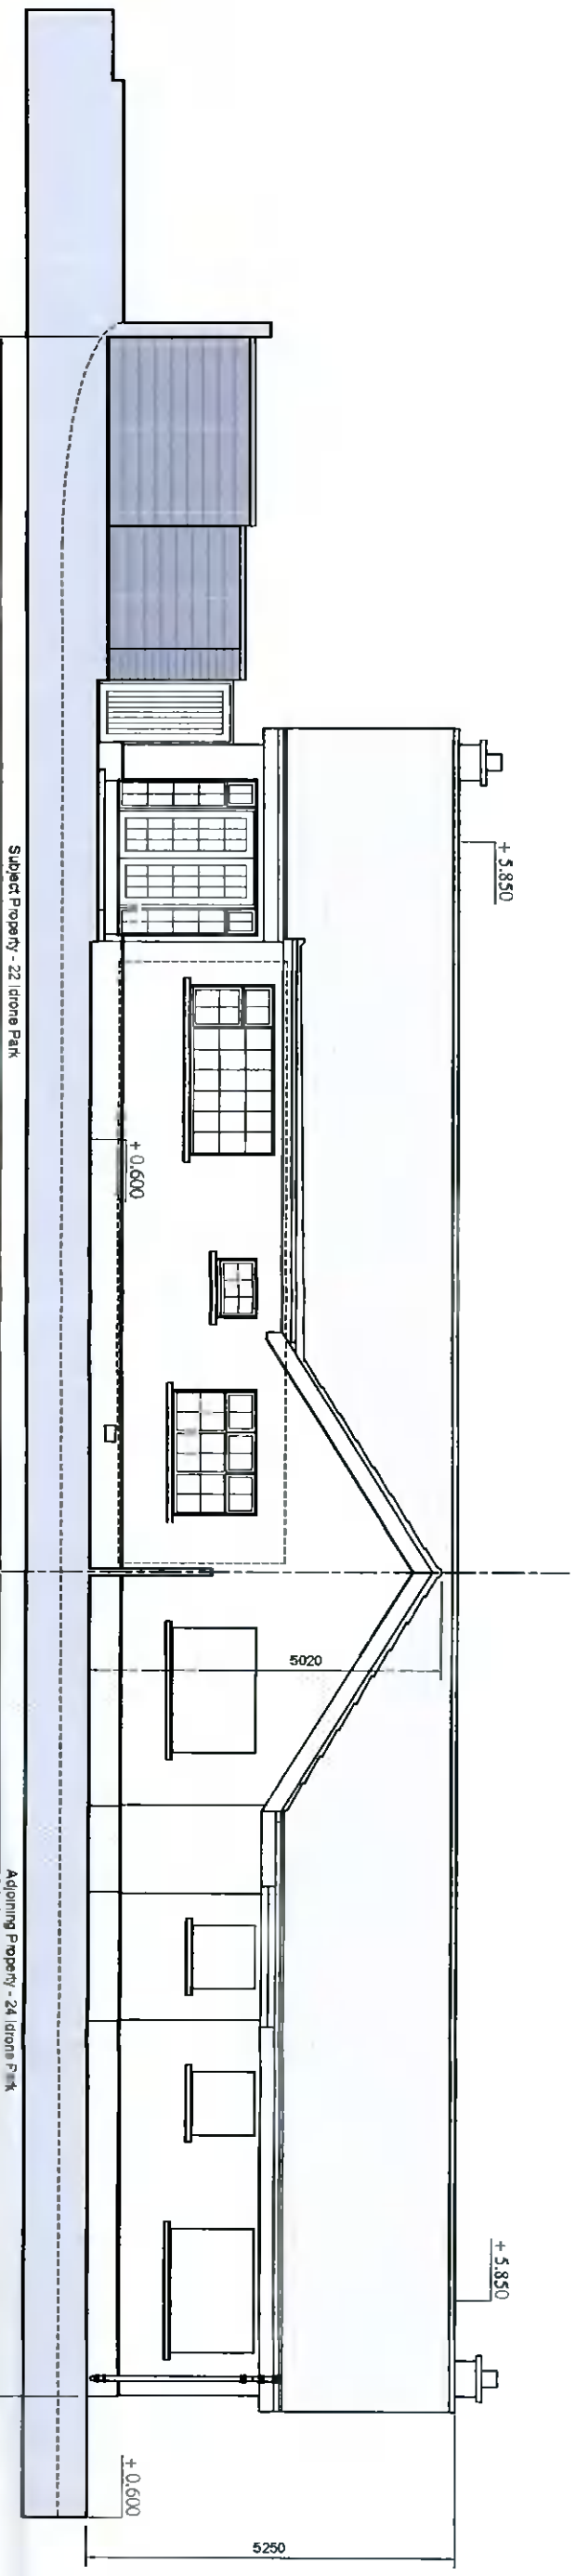

Rear Contextual Elevation --
Existing
Scale: 1/100

NOTE: THIS DRAWING IS THE COPYRIGHT OF DONAL MCNALLY ARCHITECTS
ALL DIMENSIONS TO BE CHECKED ON SITE
ANY DISCREPANCIES TO BE REFERRED BACK TO THE ARCHITECTS

Revision	Date	Description

Planning Application Drawing

Job Title:	22 Idrone Park, D16	Drawn:	DMM	DONAL MCNALLY
Drawing Title:	Existing	Date:	October 2021	ARCHITECTS
Front & Rear Contextual Elevations	Scale:	1:100	5 White Swan Business Centre,	
Drawing No:	21.24 / Pl / 104	Rev:	----	1st Floor, Dublin 8
				Tel: +353 (0)1 491 2018
				Email: info@donal-mcnally.com