



DATUM LEVEL + 1 000 TAKEN AT  
FINISHED GROUND FLOOR LEVEL  
WITHIN EXISTING BUILDING

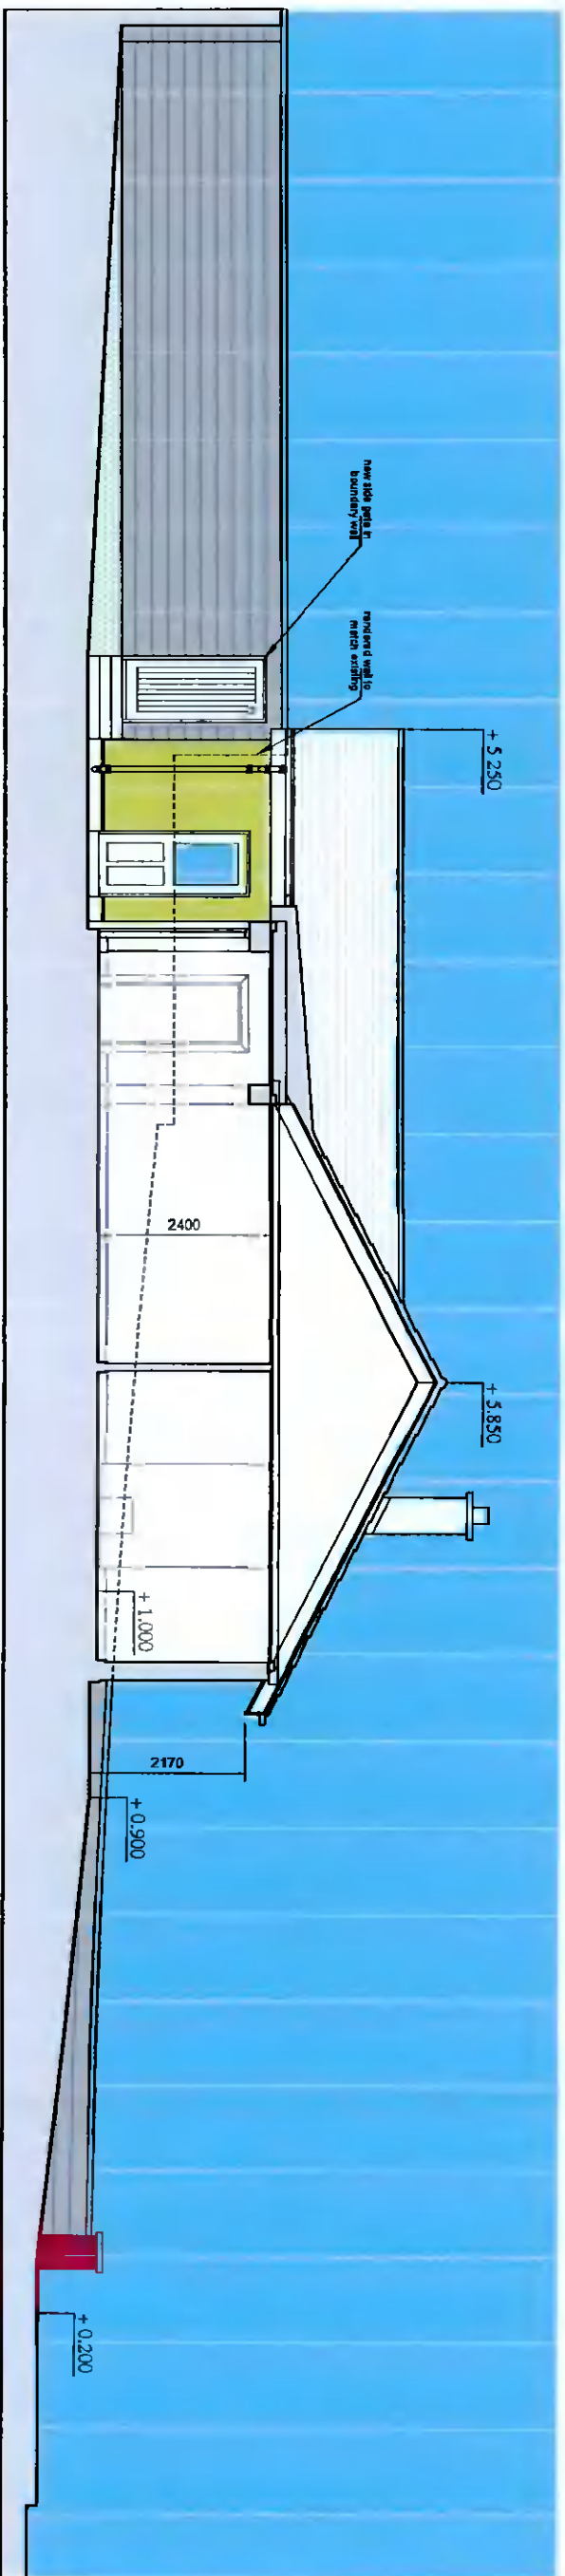

Section AA --  
Proposed  
Scale: 1/100

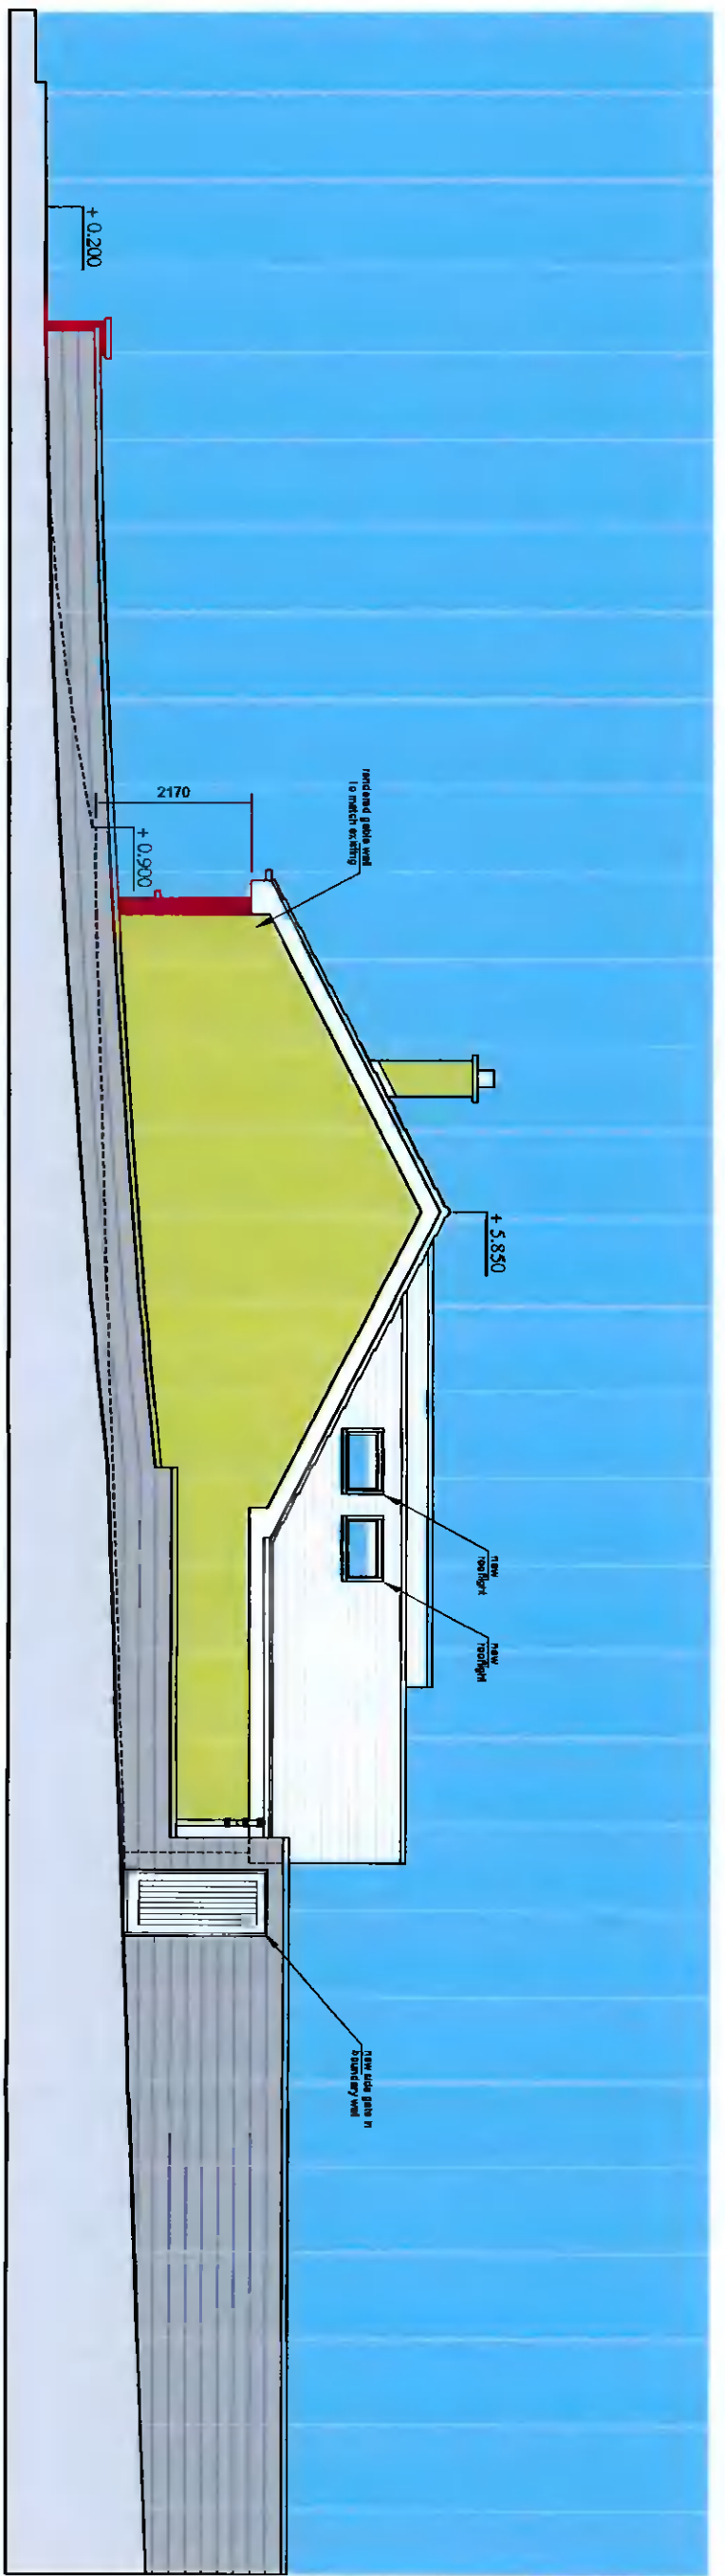

Side Elevation --  
Proposed  
Scale: 1/100

NOTE: THIS DRAWING IS THE COPYRIGHT OF DONAL MCNALLY ARCHITECTS  
ALL DIMENSIONS TO BE CHECKED ON SITE  
ANY DISCREPANCIES TO BE REFERRED BACK TO THE ARCHITECTS

Revision	Date	Description

Planning Application Drawing

Job Title:	22 Idrone Park, D16	Drawn:	DMN	DONAL MCNALLY ARCHITECTS
Drawing Title:	Proposed Side Elevation & Section AA	Scale:	1:100	6 White Swan Buildings Centre, 1st Floor, 201 0118 email: info@donal-mcnally.com
Drawing No:	21.24 / Pl / 107	Rev:	---	