


DATUM LEVEL + 1.000 TAKEN AT
FINISHED GROUND FLOOR LEVEL
WITHIN EXISTING BUILDING


**Front Contextual Elevation --
Proposed**

Scale: 1/100

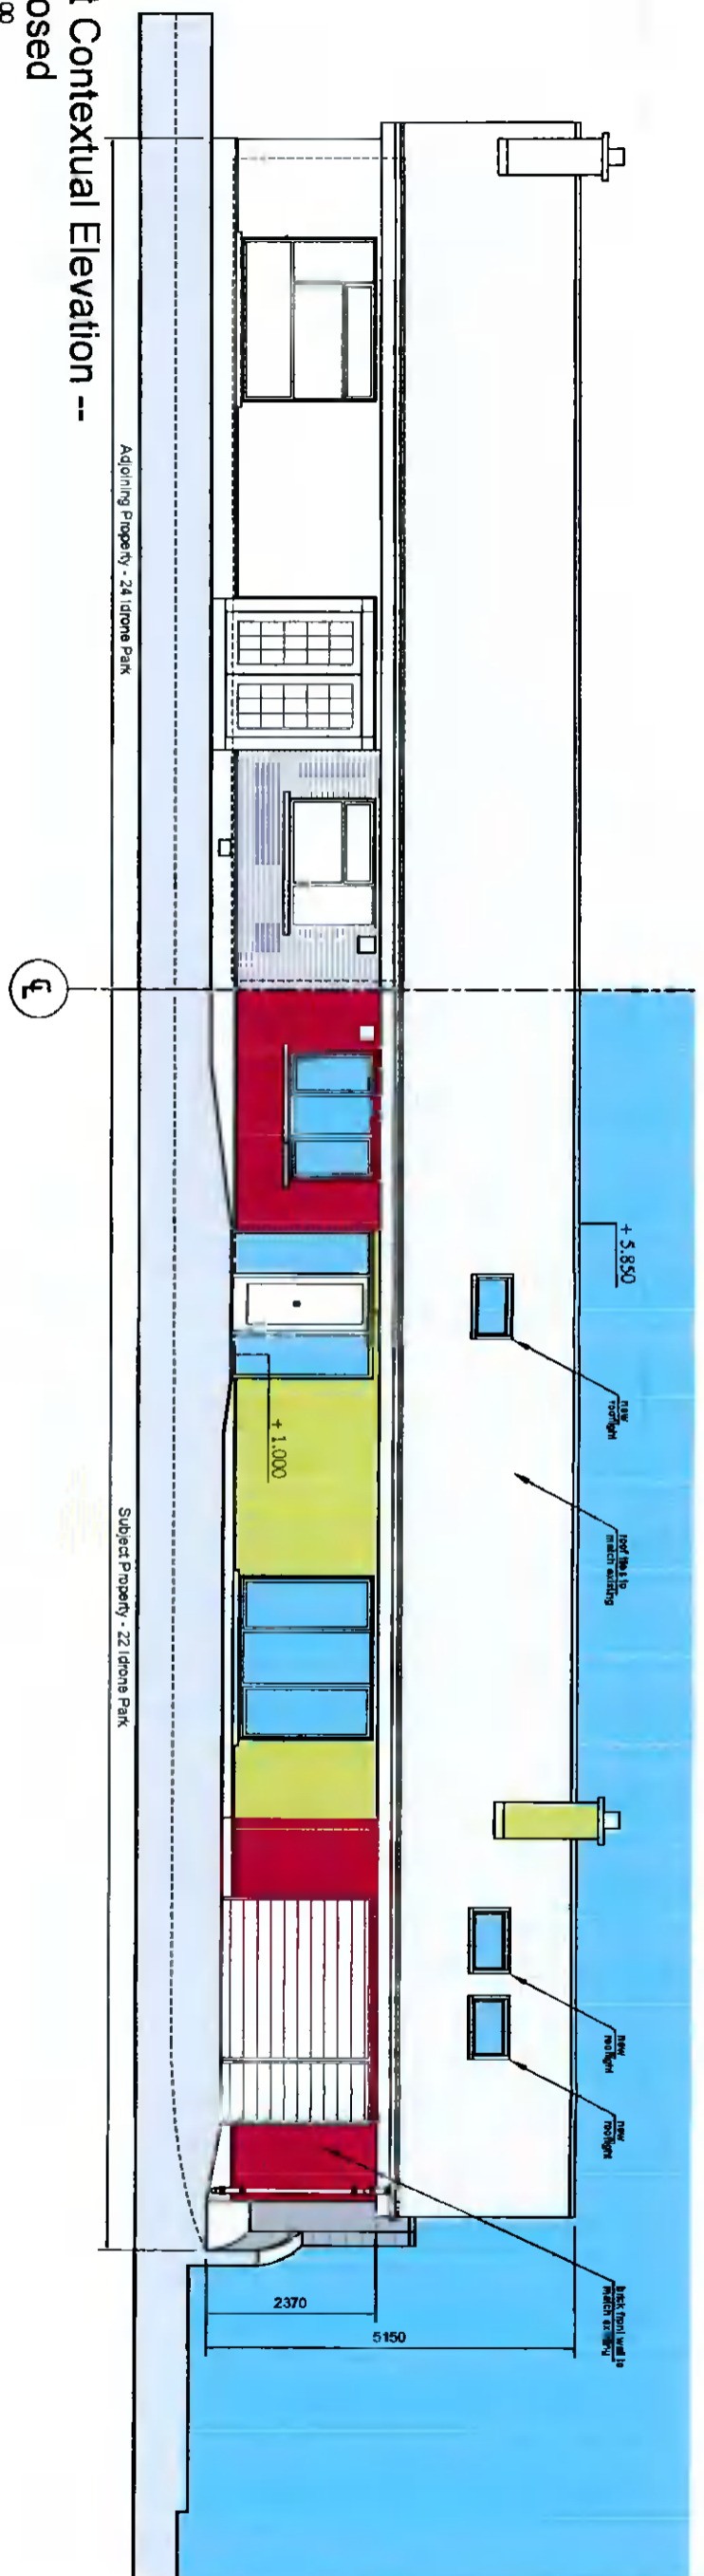

**Rear Contextual Elevation --
Proposed**

Scale: 1/100

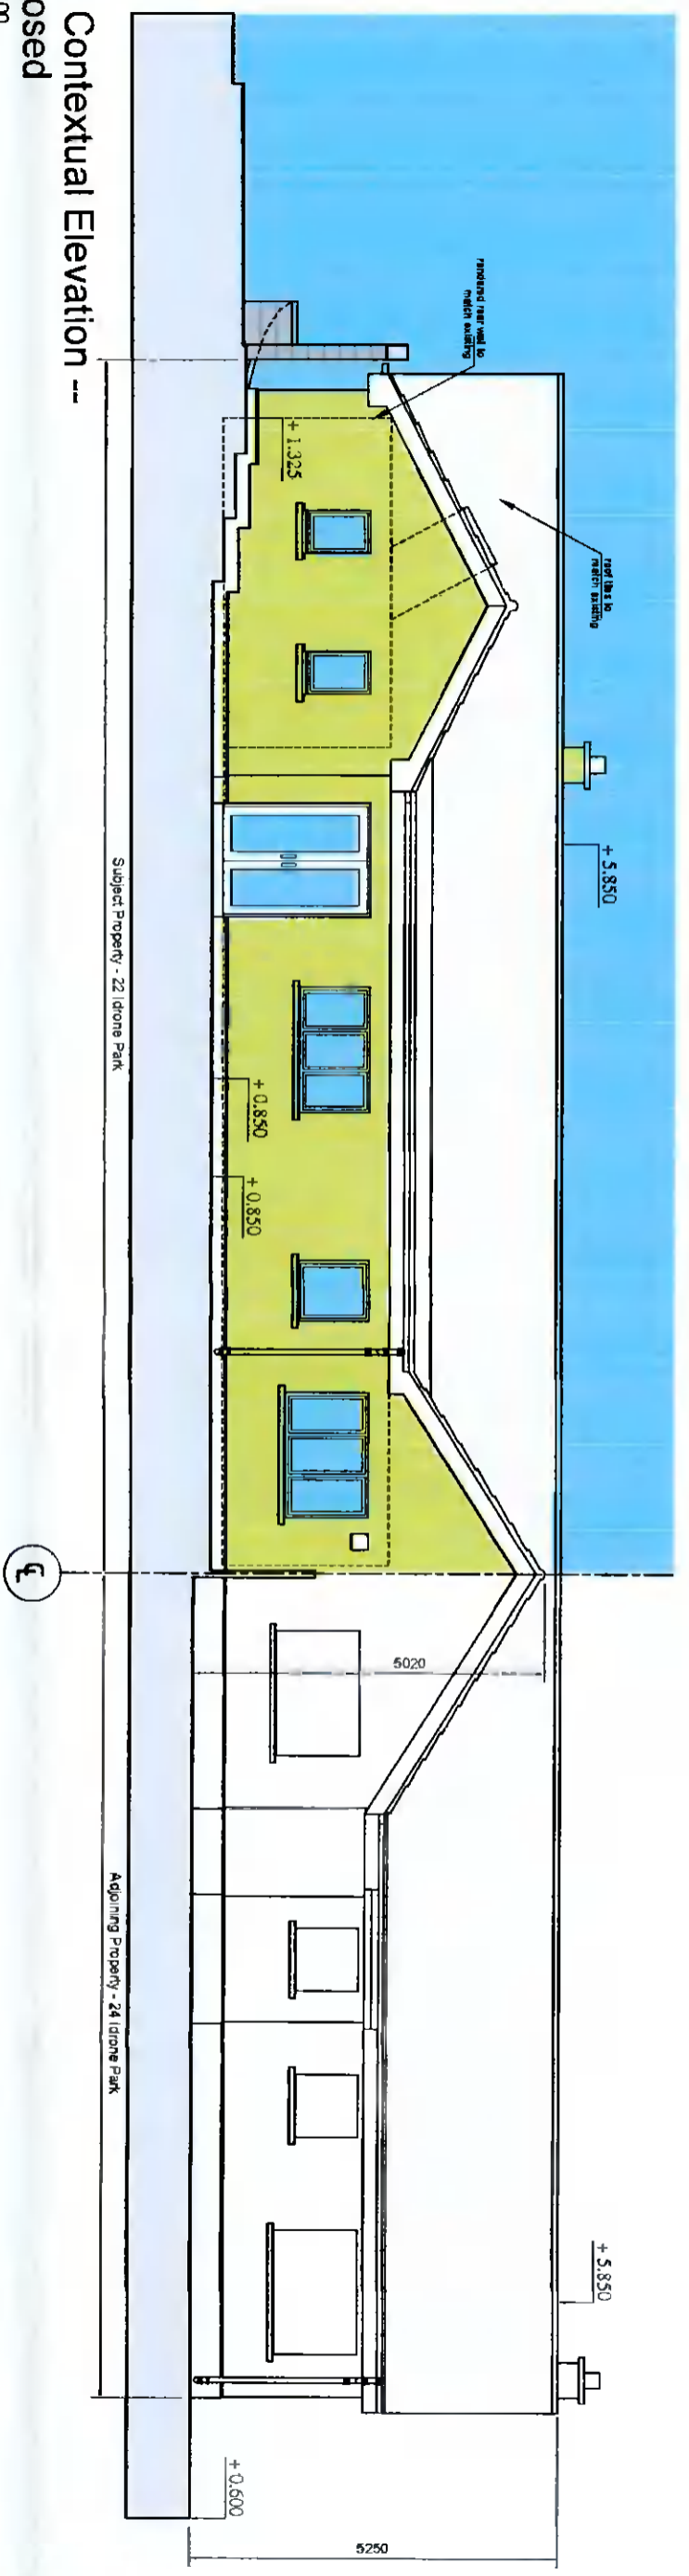

NOTE: THIS DRAWING IS THE COPYRIGHT OF DONAL MCNALLY ARCHITECTS
ALL DIMENSIONS TO BE CHECKED ON SITE
ANY DISCREPANCIES TO BE REFERRED BACK TO THE ARCHITECTS

Revision	Date	Description

Planning Application Drawing

Job Title:	22 Idrome Park, D16	Drawn:	DMN	DONAL MCNALLY
Drawing Title:	Proposed Front & Rear Contextual Elevations	Scale:	1:100	ARCHITECTS
Drawing No:	21.24 / Pl / 108	Rev:	---	5 White Swan Buildings Centre, 1st Floor, 2001-2015 The Arcade, 2001-2015