

PROPOSED FRONT ELEVATION

ADDITIONAL INFORMATION



The information contained in this drawing is confidential and must not be divulged to any third party without the written consent of Abes Design Services.




38 Larkfield Avenue
Lucan
Co. Dublin

9 Liffey Wood,
Liffey Valley Park, Lucan,
Co. Dublin, K78 RP70

PROPOSED FRONT ELEVATION

DRAWN	JOHN FORBES , 38 LARKFIELD AVE. , LUCAN, CO. DUBLIN	Rhoda Campion
DATE	JUNE 2021	
SCALE	1:50 @ A3	

LW - 15

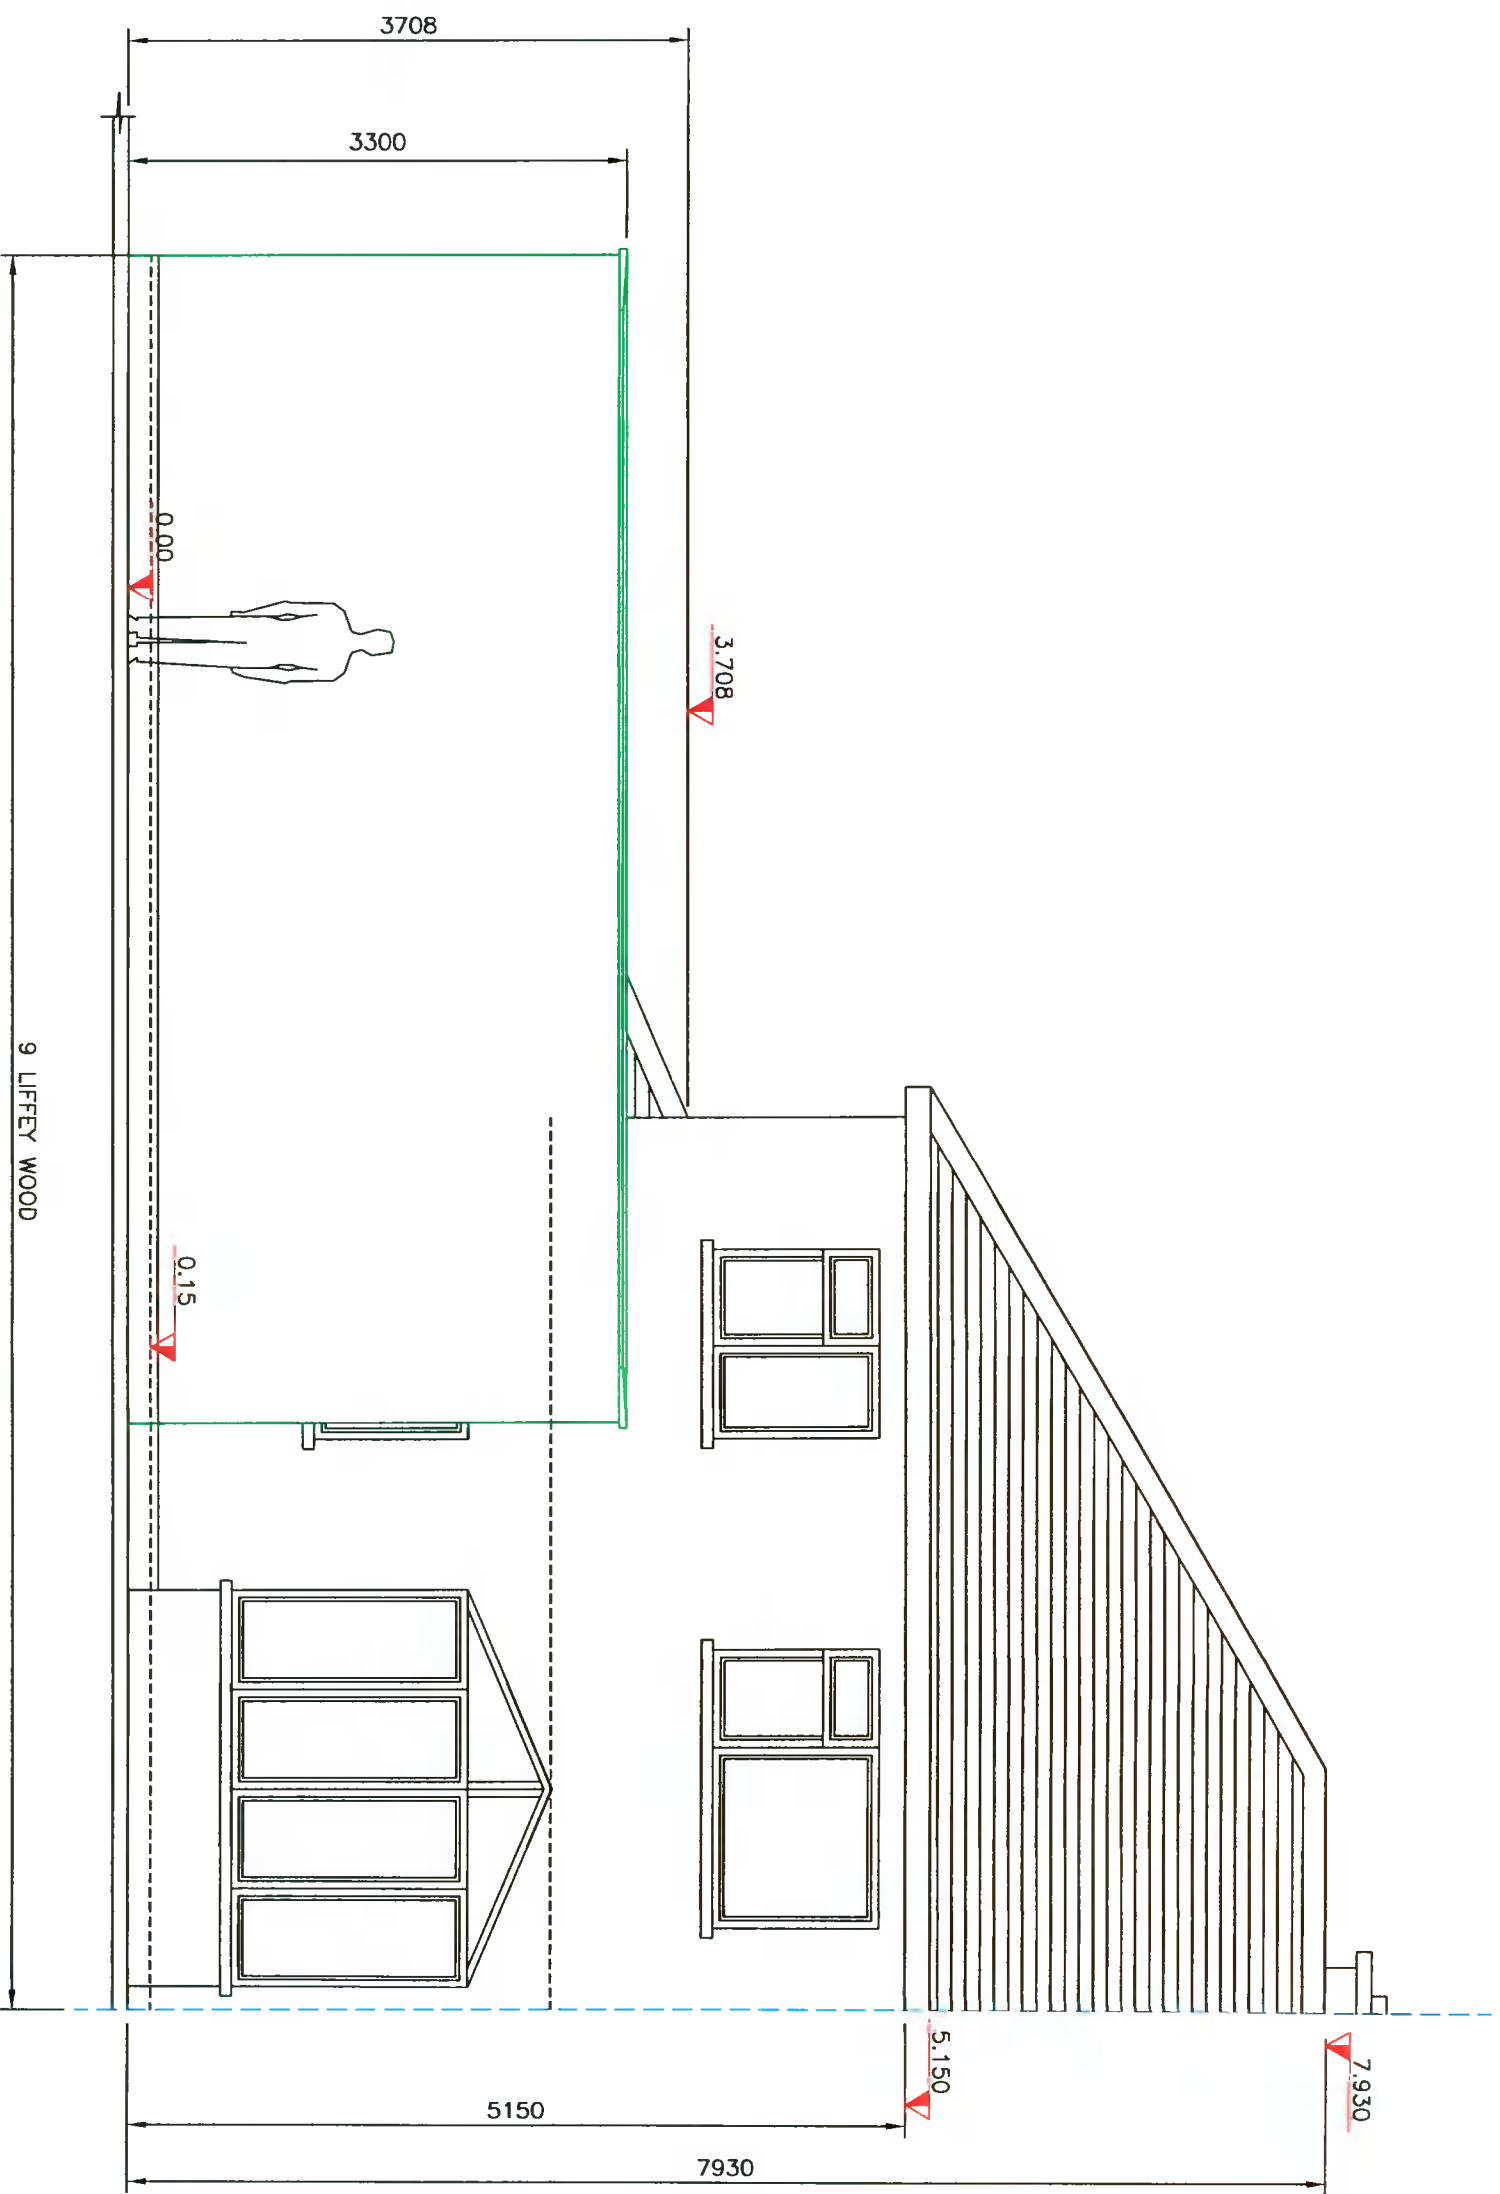

PROPOSED REAR ELEVATION

ADDITIONAL INFORMATION

The information contained in this drawing is confidential and must not be divulged to any third party without the written consent of 4bes Design Services.



38 Larkfield Avenue
Lucan
Co. Dublin

9 Liffey Wood,
Liffey Valley Park, Lucan,
Co. Dublin, K78 RP70

PROPOSED REAR ELEVATION

DRAWN	JOHN FORBES , 38 LARKFIELD AVE. , LUCAN, CO. DUBLIN
DATE	JUNE 2021
SCALE	1:50 @ A3
Rhoda Campion	

