


01 EXISTING SECTION AA  
210 OUTHOUSE

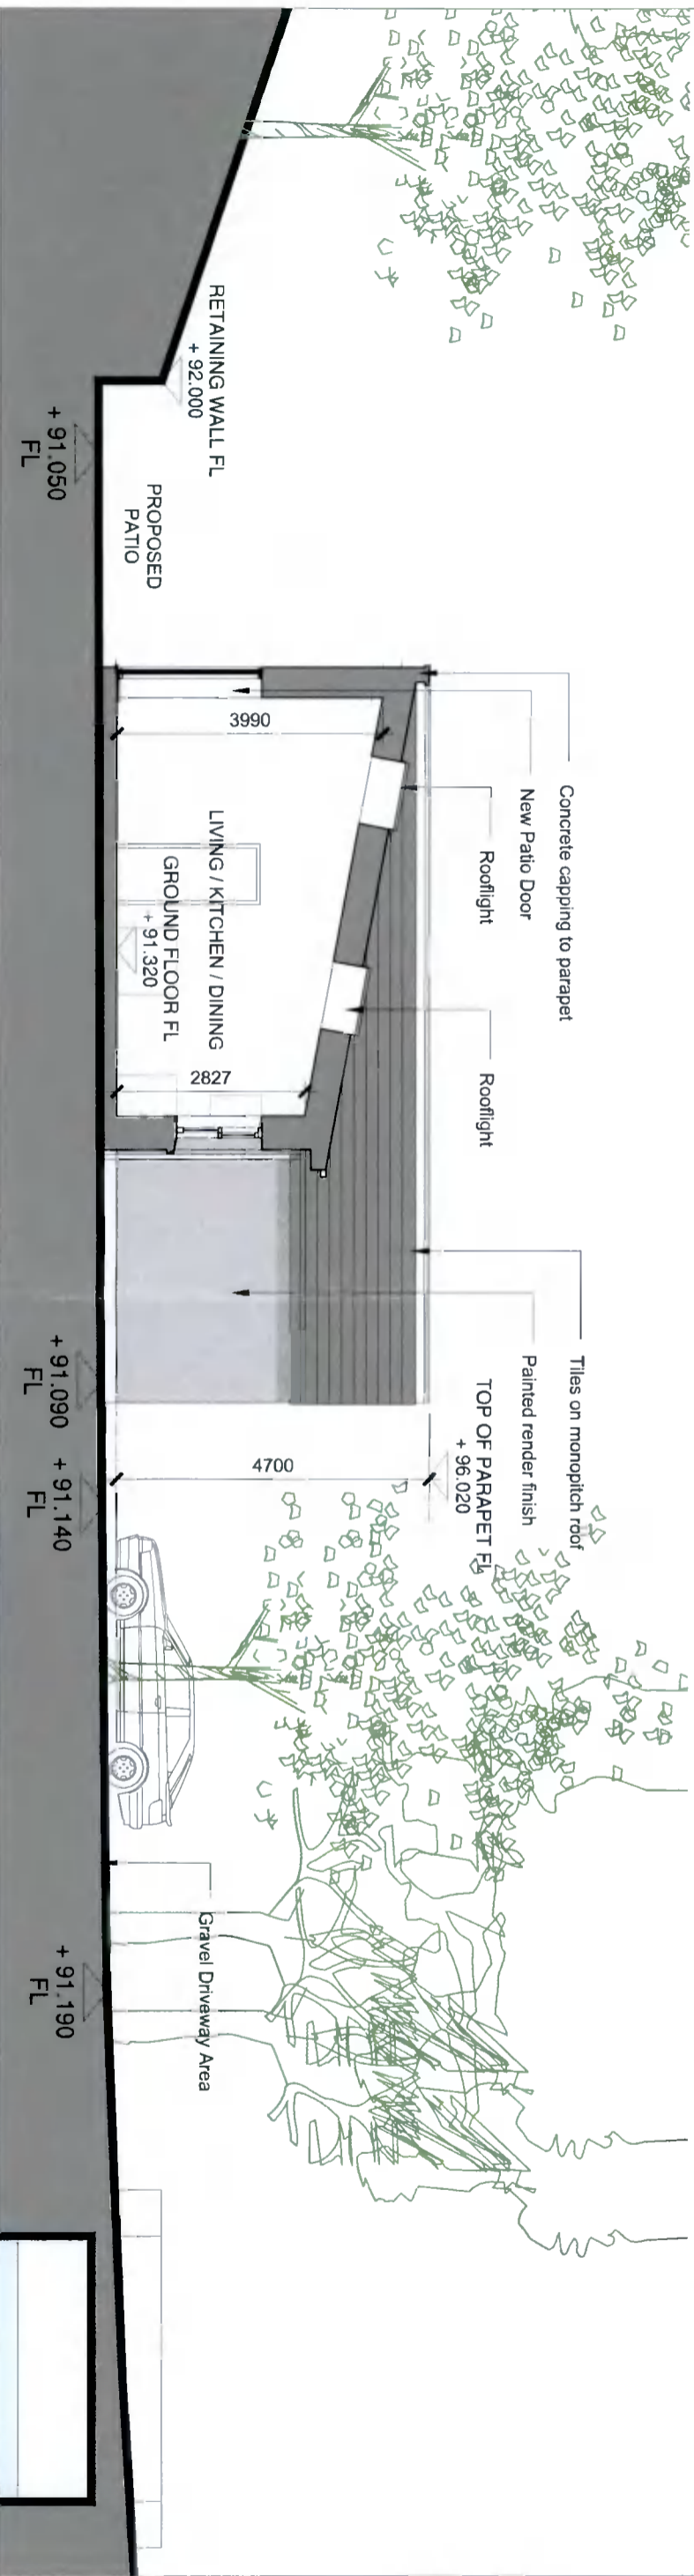

02 PROPOSED SECTION AA  
210 OUTHOUSE

NOTES:

02 PROPOSED SECTION AA  
210 OUTHOUSE

REV.	DATE	DESCRIPTION

56A RAWLEH PARK  
MILLTOWN  
DUBLIN 6  
m: +353 (0)87 7982356  
e: kate.jakkulla@gmail.com

**RIAI** Registered Architect 2021

**JAKKULLA ARCHITECTURE & DESIGN**  
ARCHITECTURE & DESIGN CONSULTANCY

CLIENT NAME: REMY FARRELL  
PROJECT NAME: LISSADELL, WHITECHURCH ROAD, RATHFARNHAM, DUBLIN 16  
DRAWING TITLE: EXISTING & PROPOSED SECTIONS AA - OUTHOUSE

PROJECT NO.	DRAWING NO.	REV.	SCALE(S)	STATUS	DATE DRAWN	DRAWN BY	CHECKED BY
2021-111	3.0_210		1:100	3.0 PLANNING APPLICATION	OCT 21	KJ	

© This drawing is copyright. Figured dimensions only to be taken from this drawing. All dimensions to be checked on site. Architects to be informed immediately of any discrepancies before work proceeds.