


**proposed gf plan**  
 scale 1:100  
 existing area: 506 sq mts  
 extension area: 140 sq mts  
 dashed lines proposed works  
 yellow outline proposed development

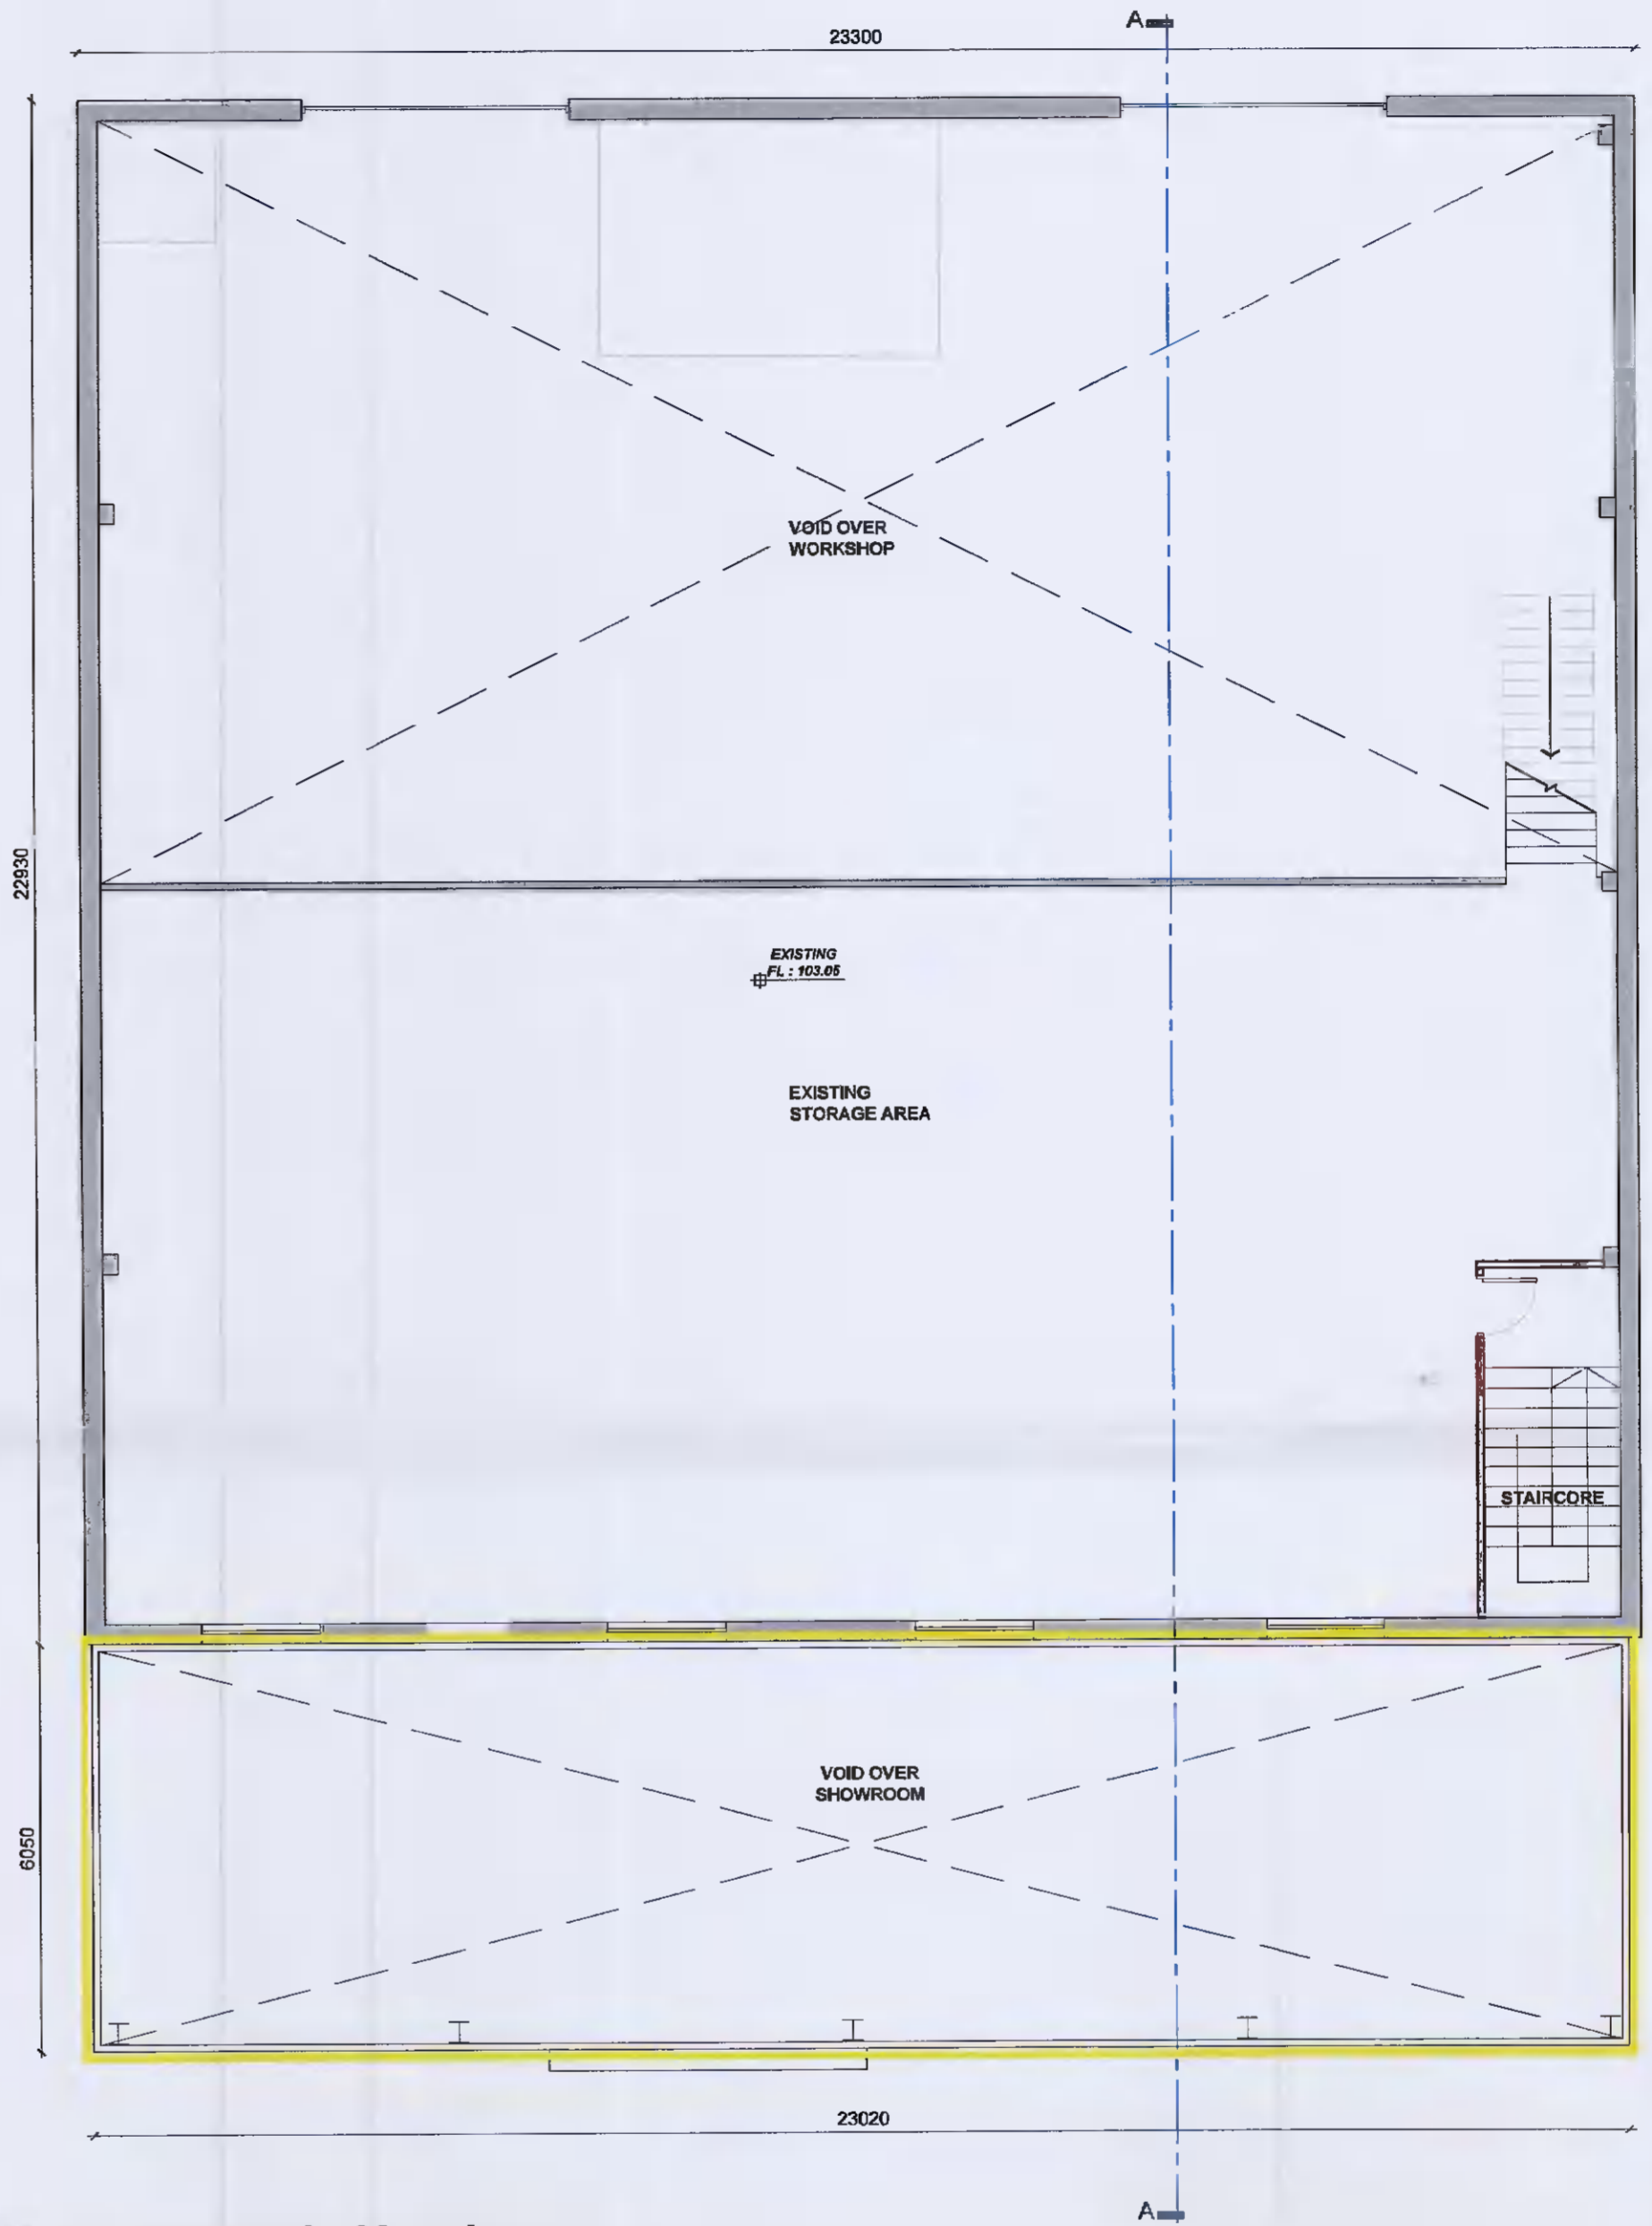

**proposed ff plan**  
 scale 1:100  
 existing area: 247 sq mts  
 no proposed first floor area

**notes:**  
 This drawing and any design herein is the copyright of the architect and must not be reproduced without their written consent.  
 Figured dimensions to be taken from this drawing only. All dimensions to be checked on site and the architect informed immediately of any discrepancies.

stage:  
**PLANNING**  
 This drawing has been prepared for planning purposes only and should under no circumstances be used for construction works.

rev	description	date	drawn by

PROJECT	PROPOSED EXTENSION AT BLUEBELL MOTORS, BLUEBELL IND EST, DUBLIN
CLIENT	BLUEBELL MOTOR COMPANY
PAGE TITLE	PROPOSED LAYOUTS
DRAWN BY	IM
DATE	OCT 21

PROJECT NO : 2046  
 DRG NO.  
**PL05**  
 SCALE: 1:100

**h m a**  
 Halley Murphy & Associates  
 architects  
 Burchall House, Parnell Street, Waterford  
 Email: info@huma.ie Tel: 051-879811