

SITE BOUNDARY —
 SITE NOTICE LOCATION X

REVISIONS

THIS DRAWING IS COPYRIGHT
 FIGURED DIMENSIONS TO BE USED IN ALL CASES.

JOB
 All Suits
 Unit 18 Old Bawn Shopping Centre
 Tallaght
 Dublin, D24 PP9F

CLIENT
 Julian Judge


TITLE
 SITE LAYOUT PLAN

DATE	NOVEMBER 2021	DSN	CB
SCALE	AS INDICATED	CHECKED	BM
CAD FILE REF	1928	NUMBER	REVISION
		1928-PL-200	

ROBIN MANDAL
ARCHITECTS

THE COURTYARD, 40 MAIN STREET
 BLACKROCK COUNTY DUBLIN

T (01) 2786164
 F (01) 2836923
 W www.meetinghall.ie
 E rma@meetinghall.ie

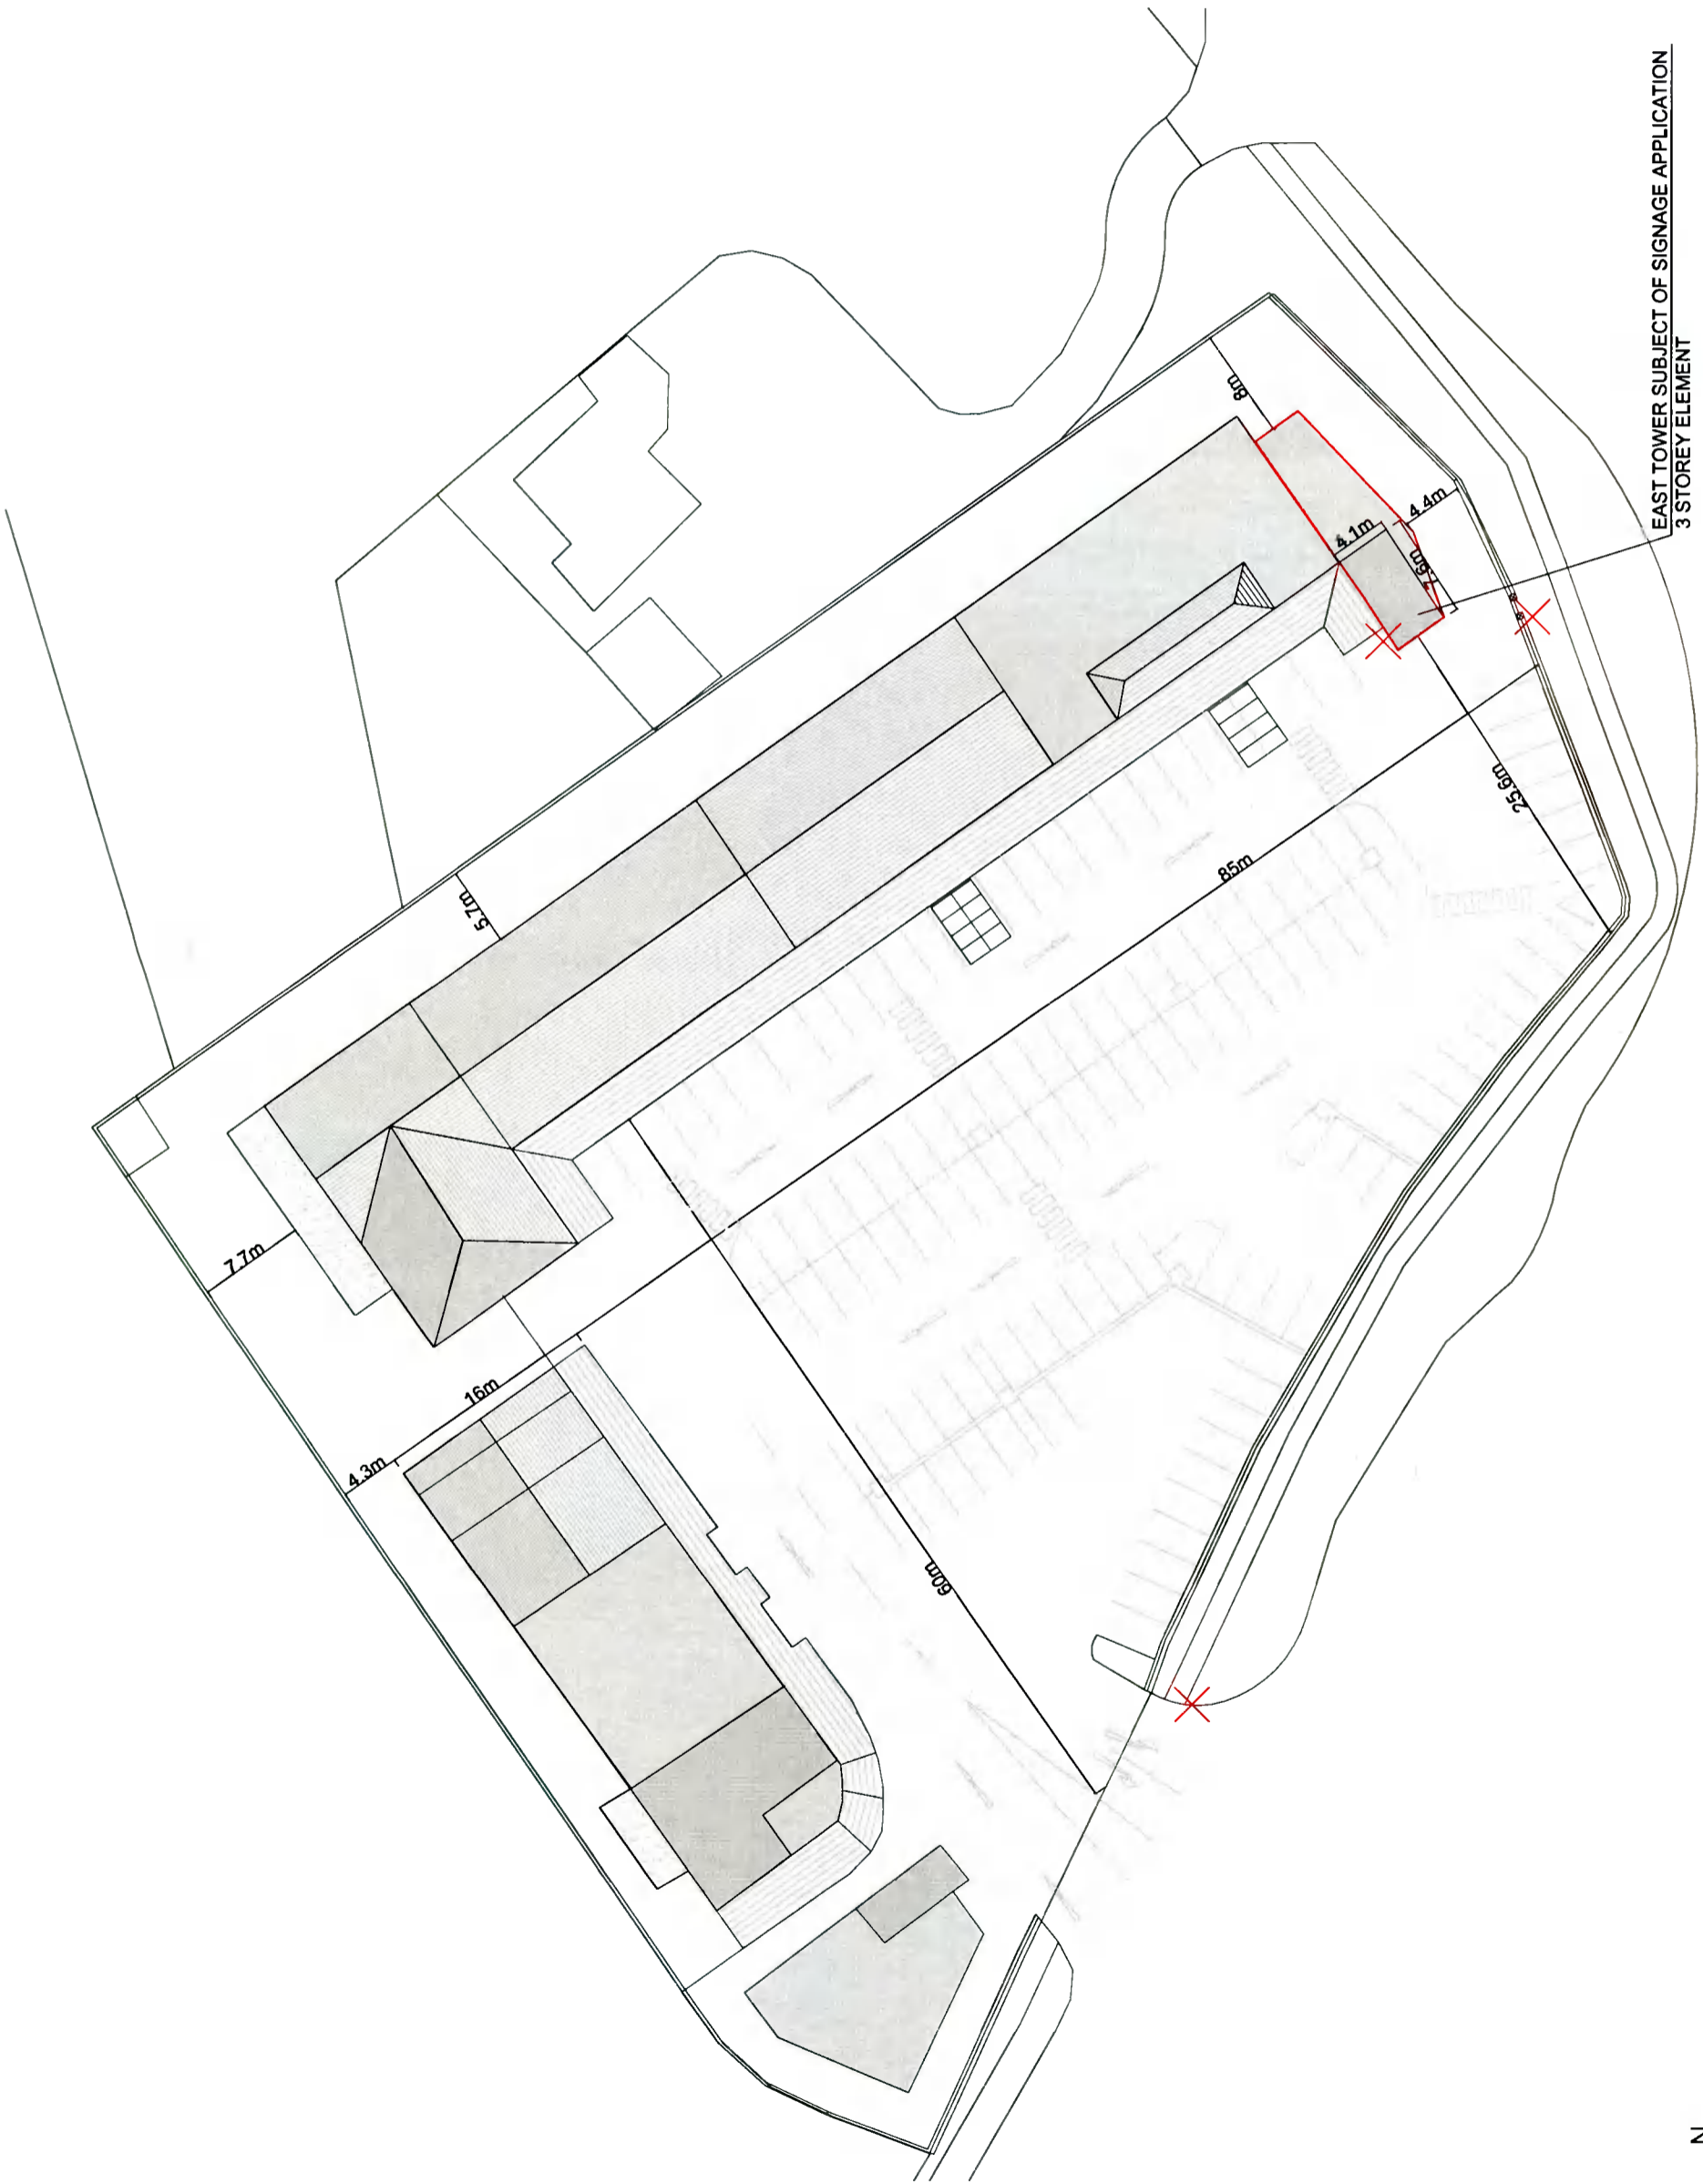

EAST TOWER SUBJECT OF SIGNAGE APPLICATION
 3 STOREY ELEMENT

N
 SITE LAYOUT PLAN
 1:500