


1928-PL-201

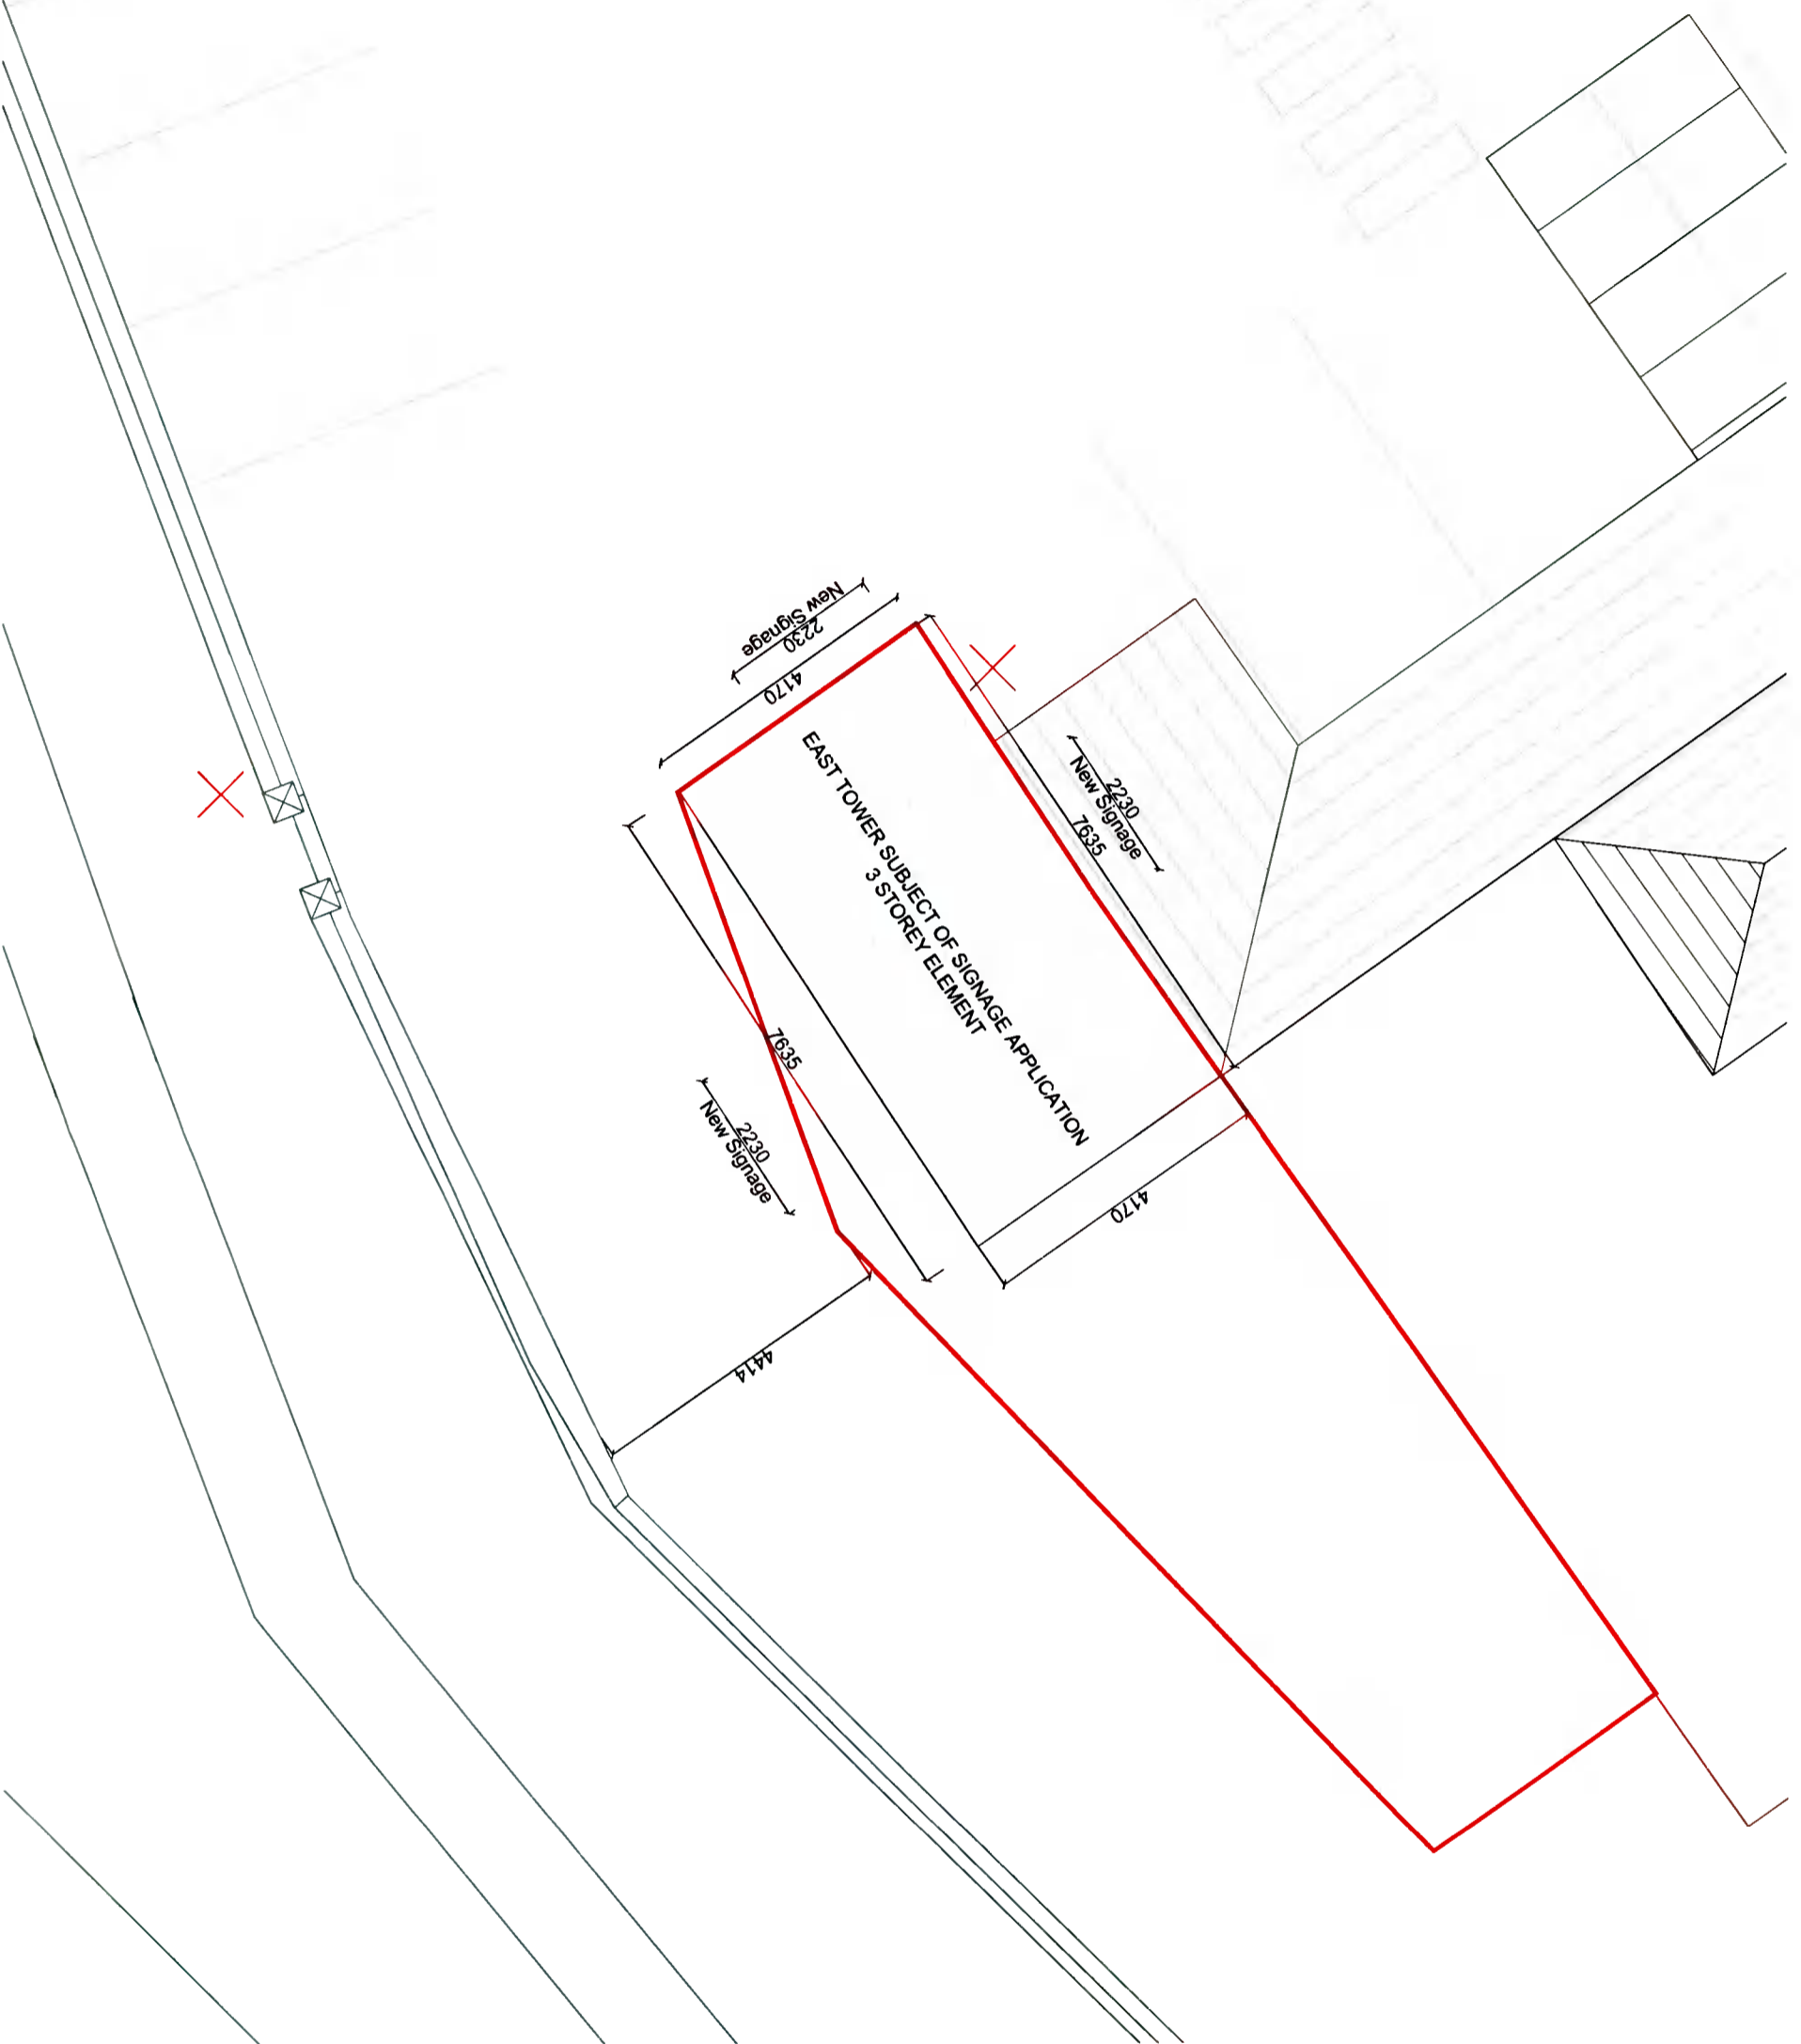

SITE BOUNDARY —  
 SITE NOTICE LOCATION X

REVISIONS

THIS DRAWING IS COPYRIGHT  
 RESERVED DIMENSIONS TO BE USED IN ALL CASES

JOB  
 All Suits  
 Unit 18 Old Bawn Shopping Centre  
 Tallaght  
 Dublin, D24 P99F

CLIENT  
 Julian Judge

TITLE  
 SITE LAYOUT PLAN

DATE	DRN
NOVEMBER 2021	CG
SCALE	CHECKED
As indicated	BM
CAD FILE REF:	
1928	
NUMBER	REVISION
1928-PL-201	

**ROBIN MANDAL**  
 ARCHITECTS

THE COURTYARD, 40 MAIN STREET  
 BLACKROCK COUNTY DUBLIN  
 T (01) 2786164  
 F (01) 2838923  
 W www.robinmandal.ie  
 E rma@robinmandal.ie

N  
 SITE LAYOUT PLAN  
 1:100