
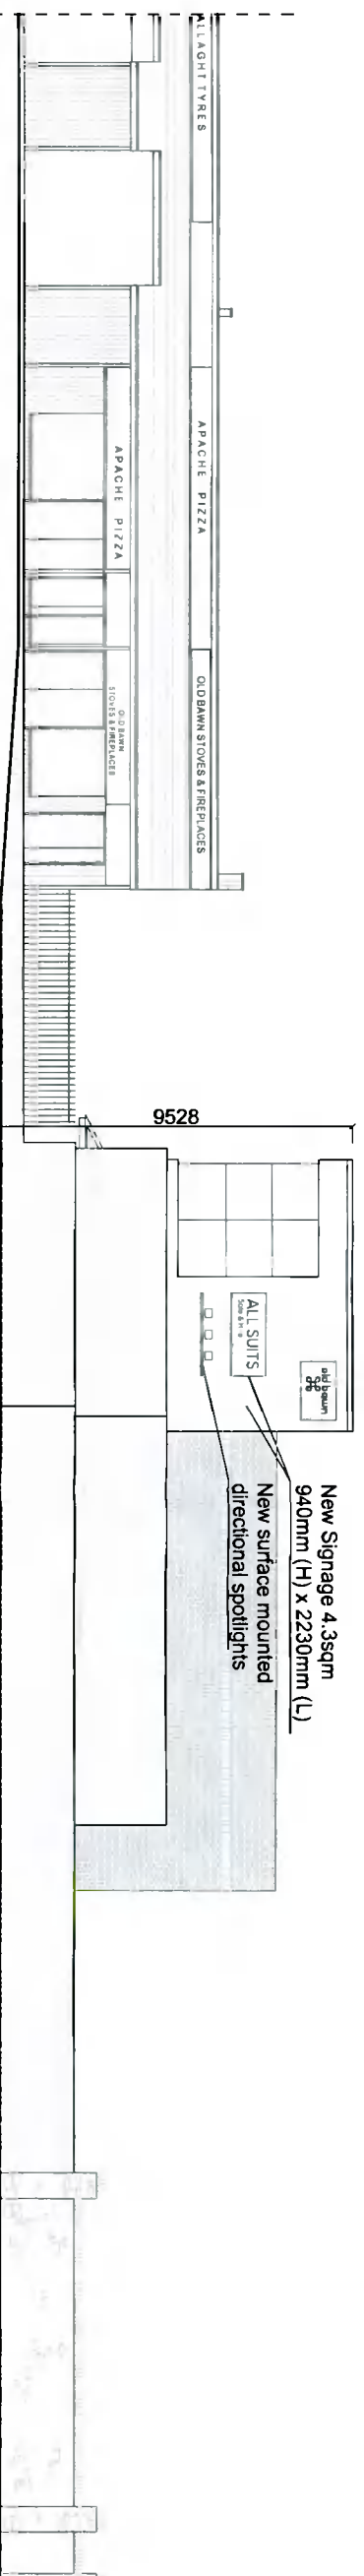


**SOUTH EAST FACING ELEVATION**  
Existing Contiguous, 1:200

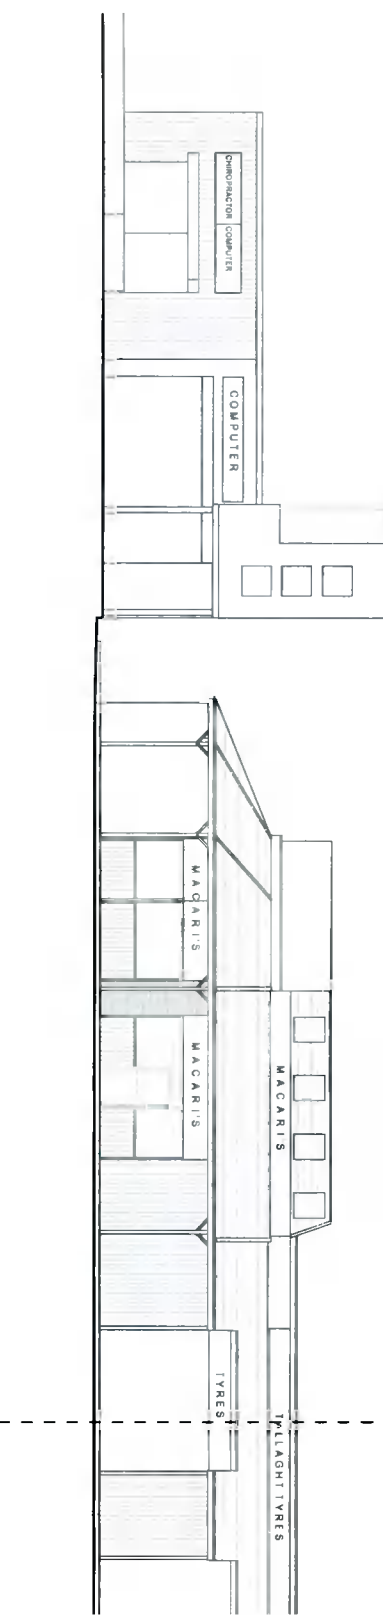

**SOUTH EAST FACING ELEVATION**  
Proposed Contiguous, 1:200

REVISIONS

THIS DRAWING IS COPYRIGHT  
FIGURED DIMENSIONS TO BE USED IN ALL CASES

JOB  
All Suits  
Unit 18 Old Bawn Shopping Centre  
Tallaght  
Dublin, D24 P9P6

CLIENT  
Julien Judge

TITLE


SOUTH EAST FACING ELEVATION  
Existing & Proposed Contiguous

DATE	PRN
NOVEMBER 2021	CB
SCALE	CHECKED
AS INDICATED	BM
CAD FILE REF	
1928	
NUMBER	REVISION
1928-PL-304	

**ROBIN MANDAL**  
**ARCHITECTS**

THE COURTYARD, 40 MAIN STREET  
BLACKROCK COUNTY DUBLIN

T (01) 2786164  
F (01) 2838923  
W www.meetinghall.ie  
E ma@meetinghall.ie

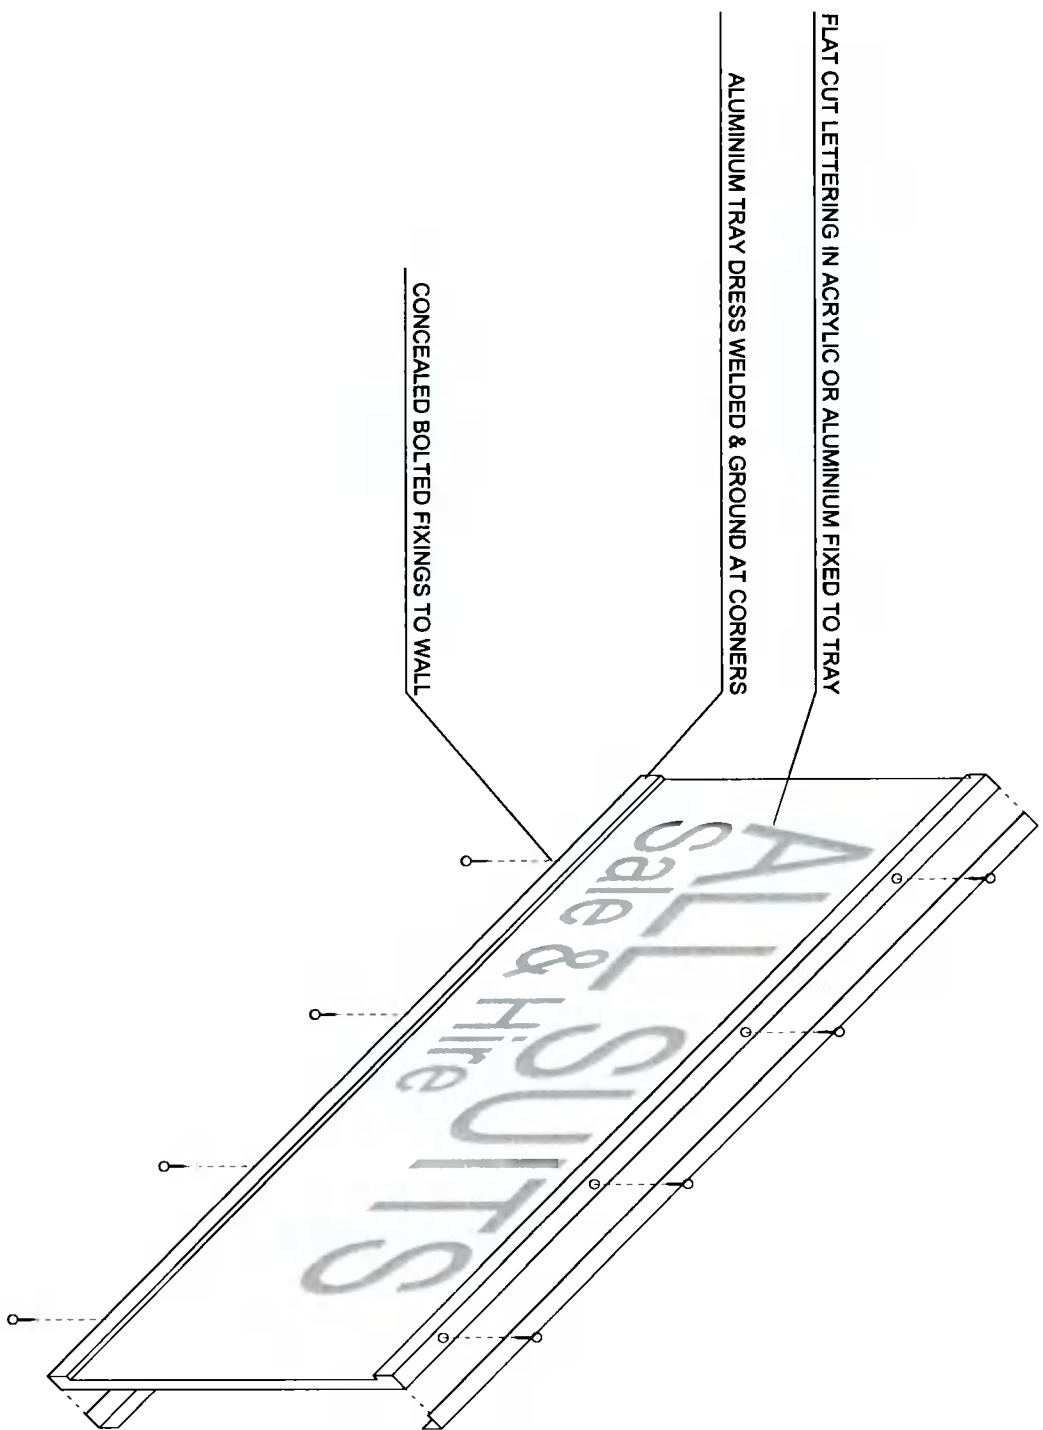

SIGNAGE DETAIL - PROPOSED  
1:20

REVISIONS

THIS DRAWING IS COPYRIGHT  
FOURIED DIMENSIONS TO BE USED IN ALL CASES.

JOB

All Suits  
Unit 18 Old Bawn Shopping Centre  
Tallaght  
Dublin, D24 P99F

CLIENT  
Julian Judge

TITLE  
SIGNAGE DETAIL  
Proposed

DATE	NOVEMBER 2021	DRN	CB
SCALE	AS INDICATED	CHECKED	BM
CAD FILE REF: 1928			
NUMBER	1928-PL-305	REVISION	

**ROBIN MANDAL**  
ARCHITECTS

THE COURTYARD, 40 MAIN STREET  
BLACKROCK COUNTY DUBLIN

T (01) 2766164  
F (01) 2838923  
W www.robinmandal.ie  
E rmandal@robinmandal.ie