




1 EXISTING EAST SITE ELEVATION  
Scale: 1:200

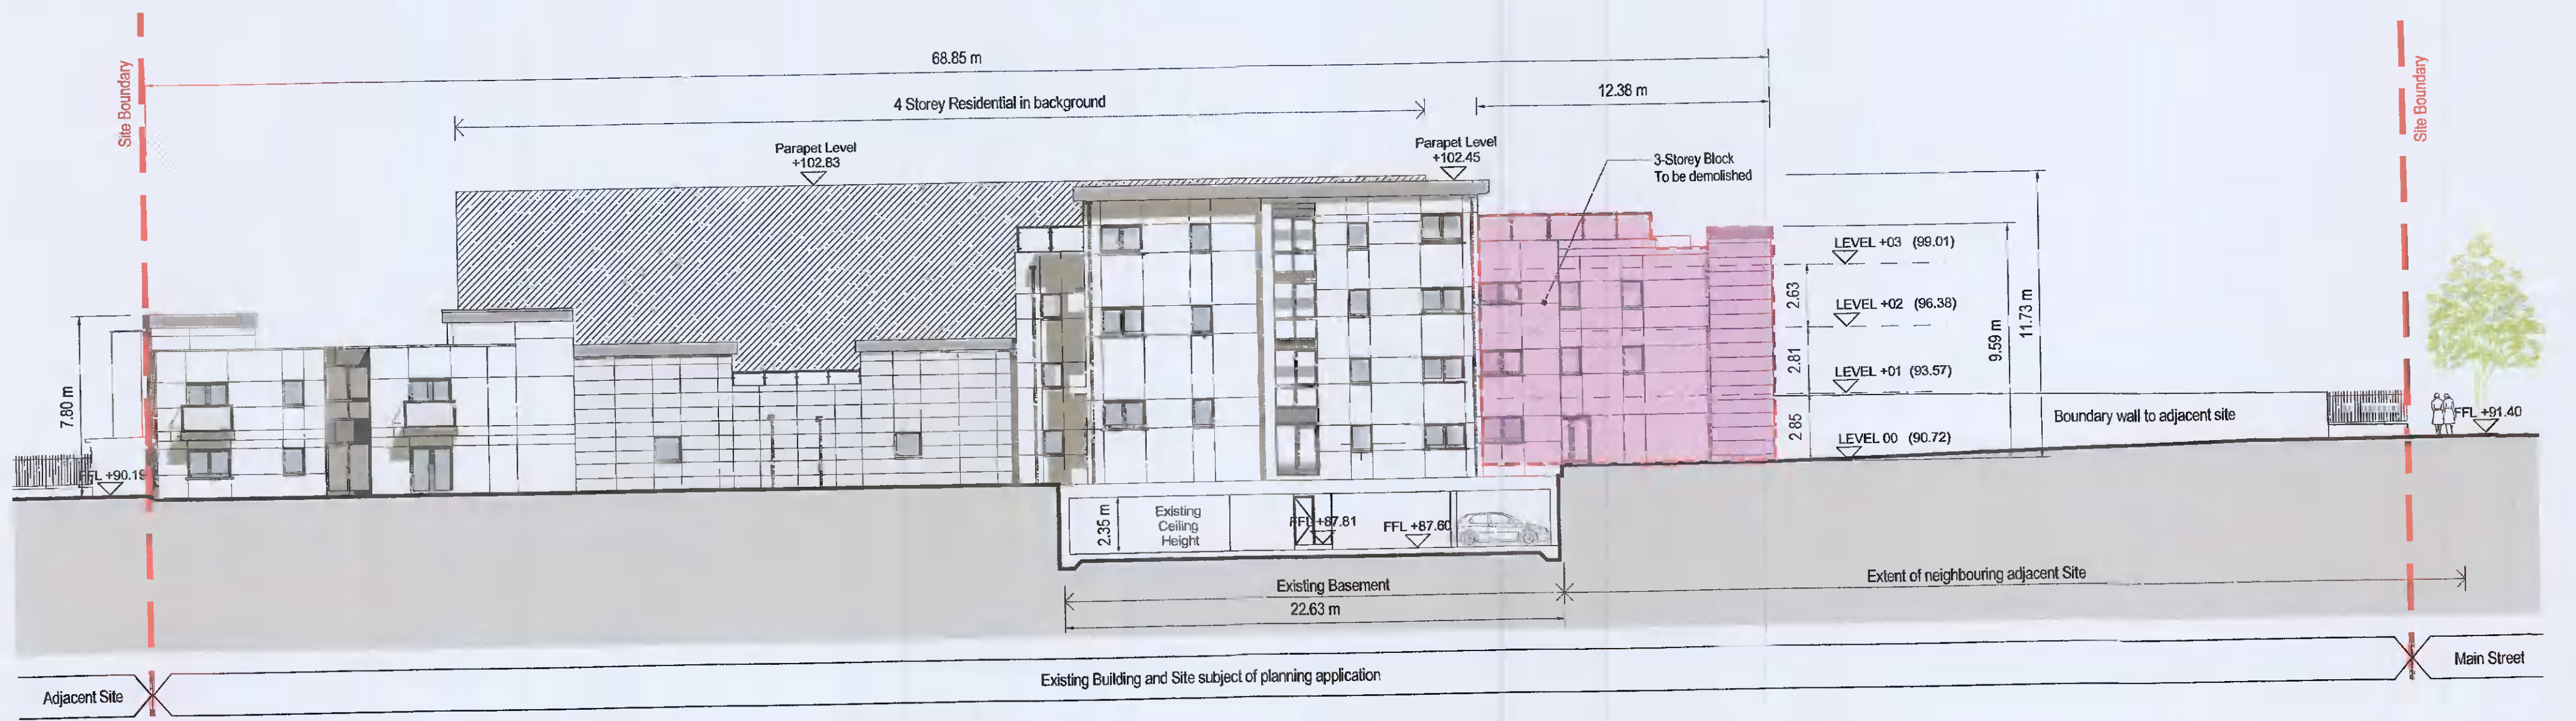

2 EXISTING WEST SITE ELEVATION  
Scale: 1:200

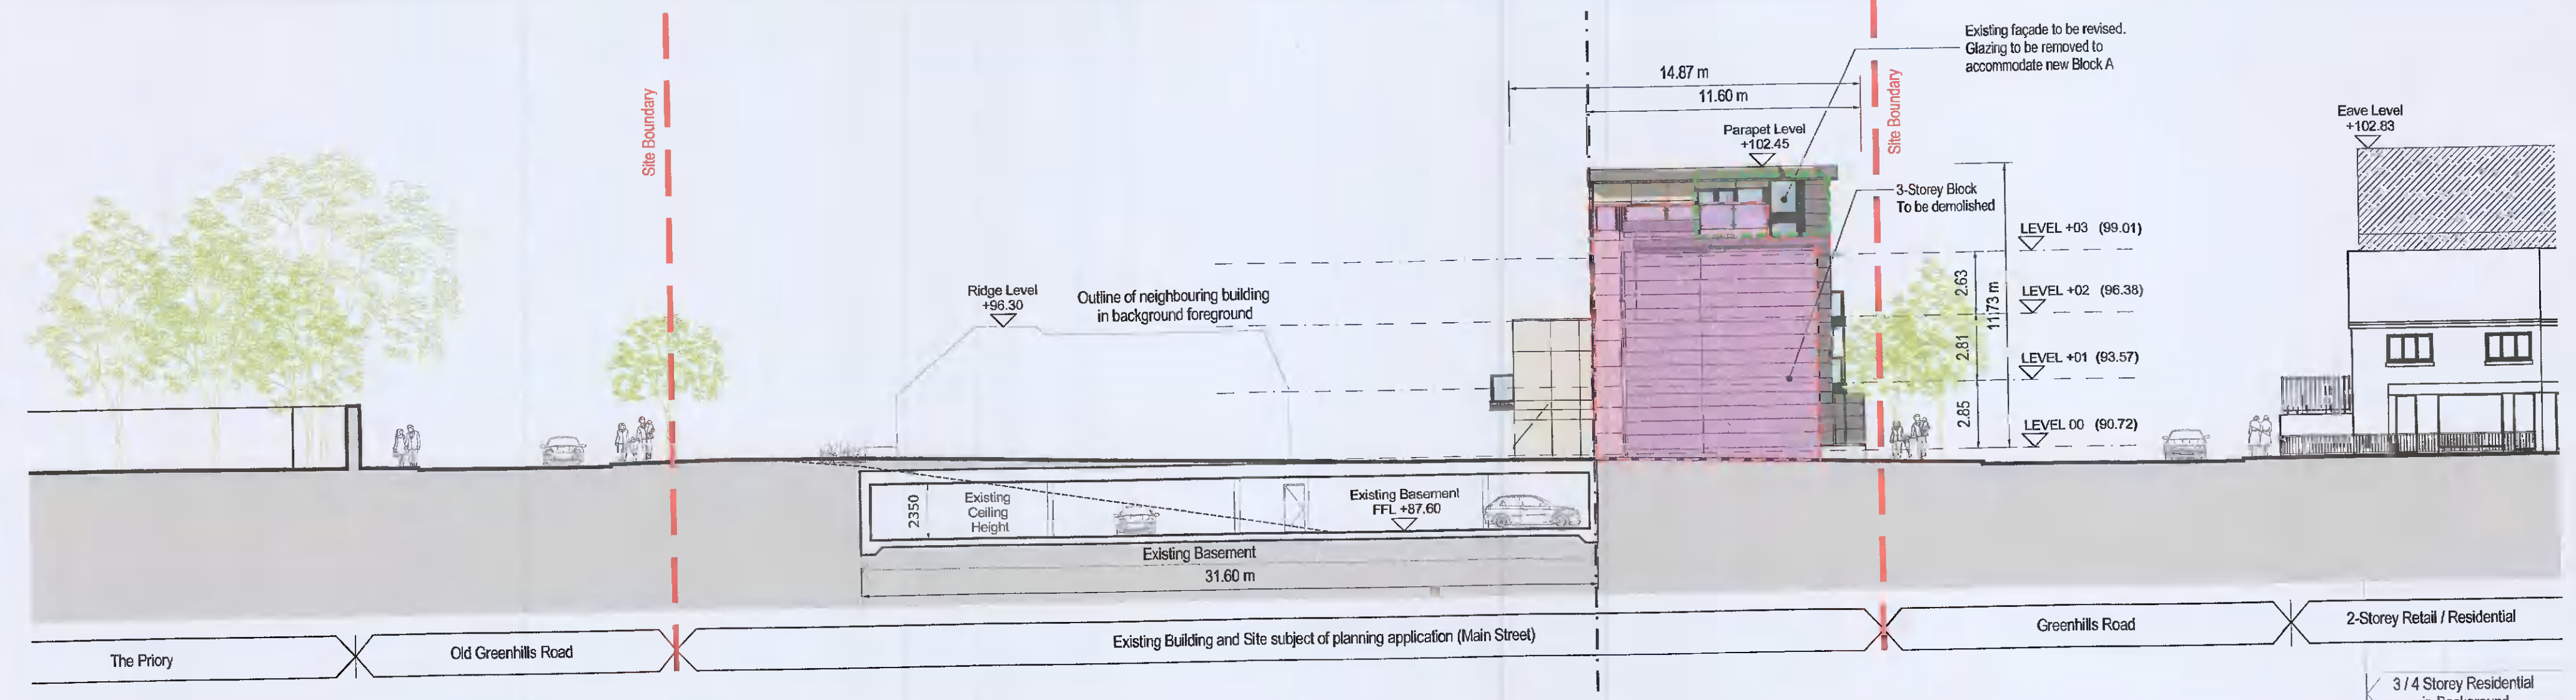


3 EXISTING SOUTH SITE ELEVATION  
Scale: 1:200

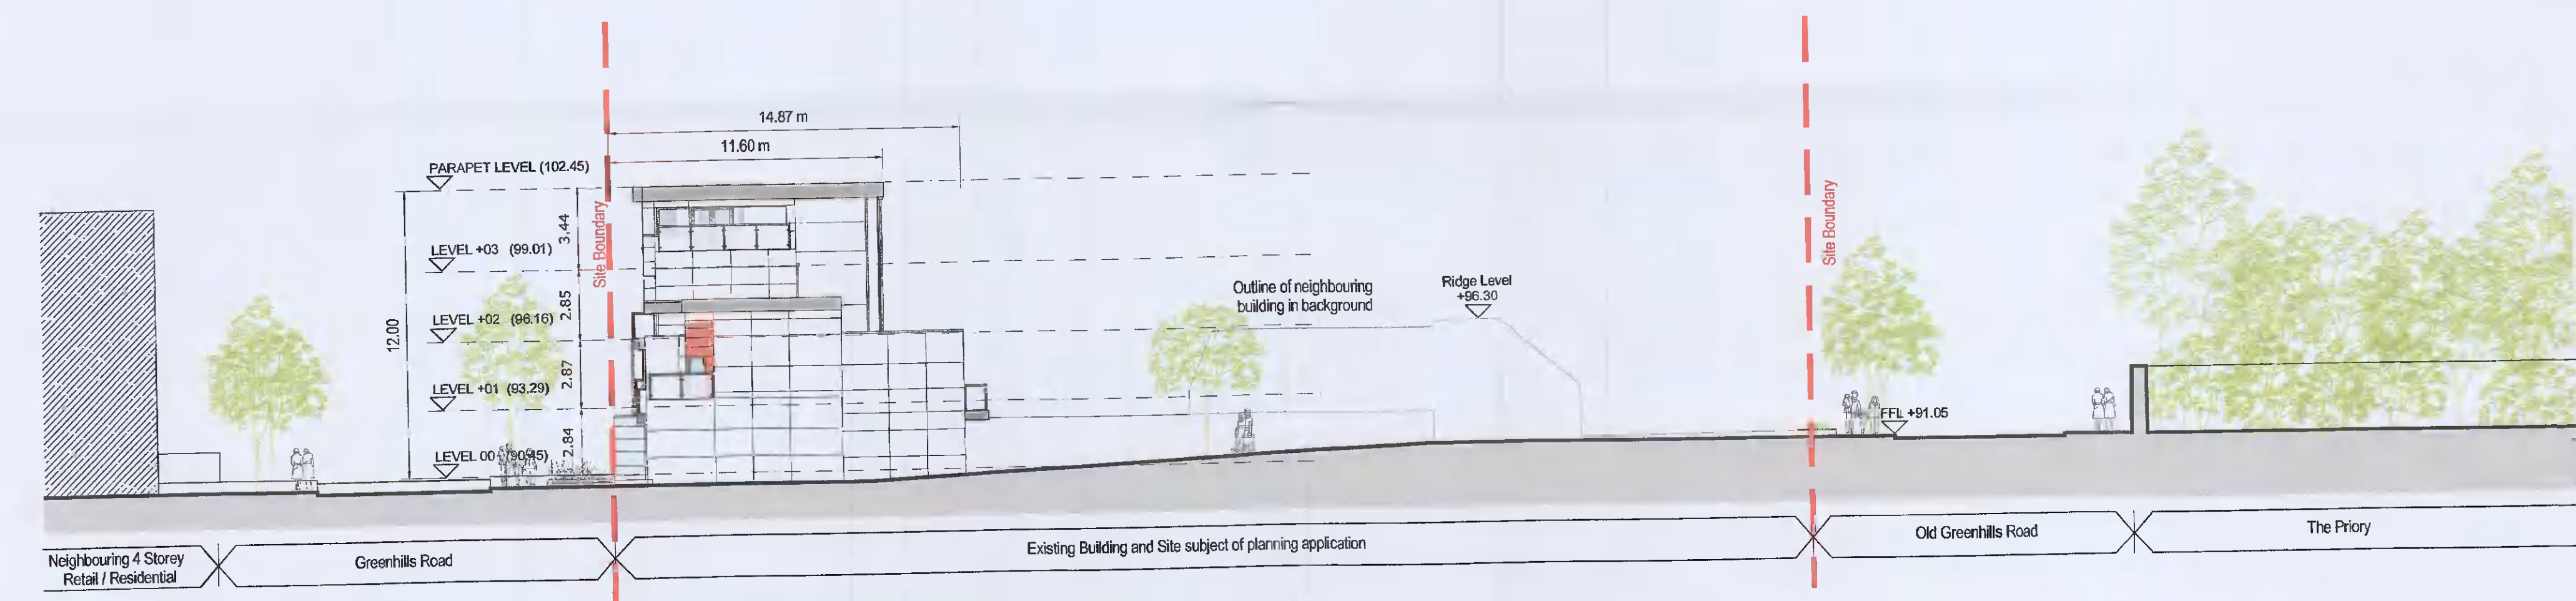

4 EXISTING NORTH SITE ELEVATION  
Scale: 1:200

**COPYRIGHT:**  
The design and details shown on this drawing are applicable to their project only and may not be reproduced in whole or in part or be used for any other project or purpose without the written permission of TOT Architects with whom copyright resides.

**DO NOT SCALE** from this drawing. Use figured dimensions. Contractor to check all dimensions on site prior to commencement of works. Any discrepancies are to be referred to the ARCHITECT.

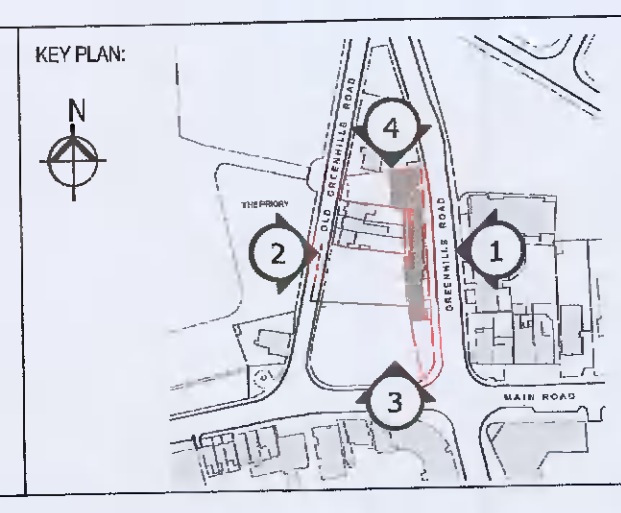

REVISIONS			
DATE	REV.	BY	CHECKED
NOV 2021	*	JM	BM
ISSUED FOR ADDITIONAL INFORMATION			
DATE	REV.	BY	CHECKED

DATE	OCT 2021
SCALE	1:200
DRAWN	JM
CHECKED	BM
JOB NO.	19-118
FILE NAME	
SHEET NO.	A1P
REVISION	*

PROJECT:	GREENHILLS ROAD DEVELOPMENT
STAGE:	ADDITIONAL INFORMATION
DRAWING TITLE:	EXISTING SITE ELEVATIONS

**TOT ARCHITECTS**

REGISTERED CIVIL ENGINEER  
2019 Lic No: 1028  
2019 Lic No: 1028  
2019 Lic No: 1028

DRAWING NO: 19118-AI-103