




1 EXISTING EAST SITE ELEVATION
Scale: 1:200

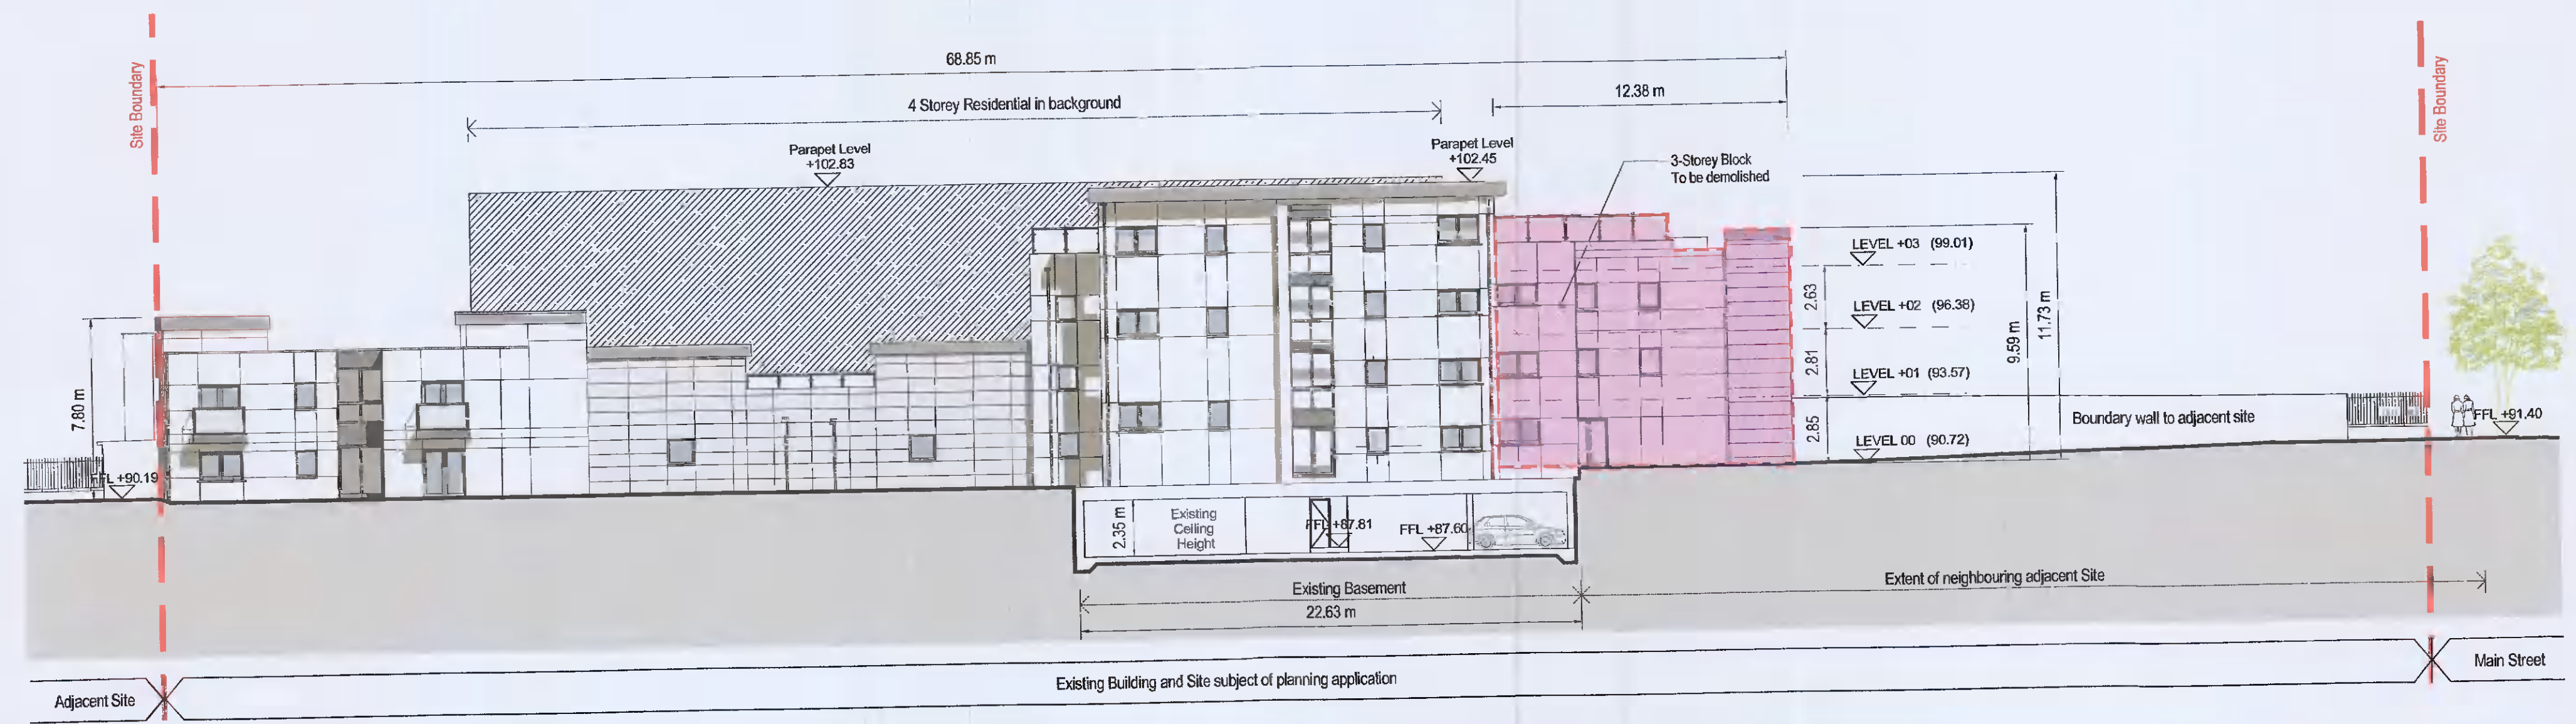

2 EXISTING WEST SITE ELEVATION
Scale: 1:200

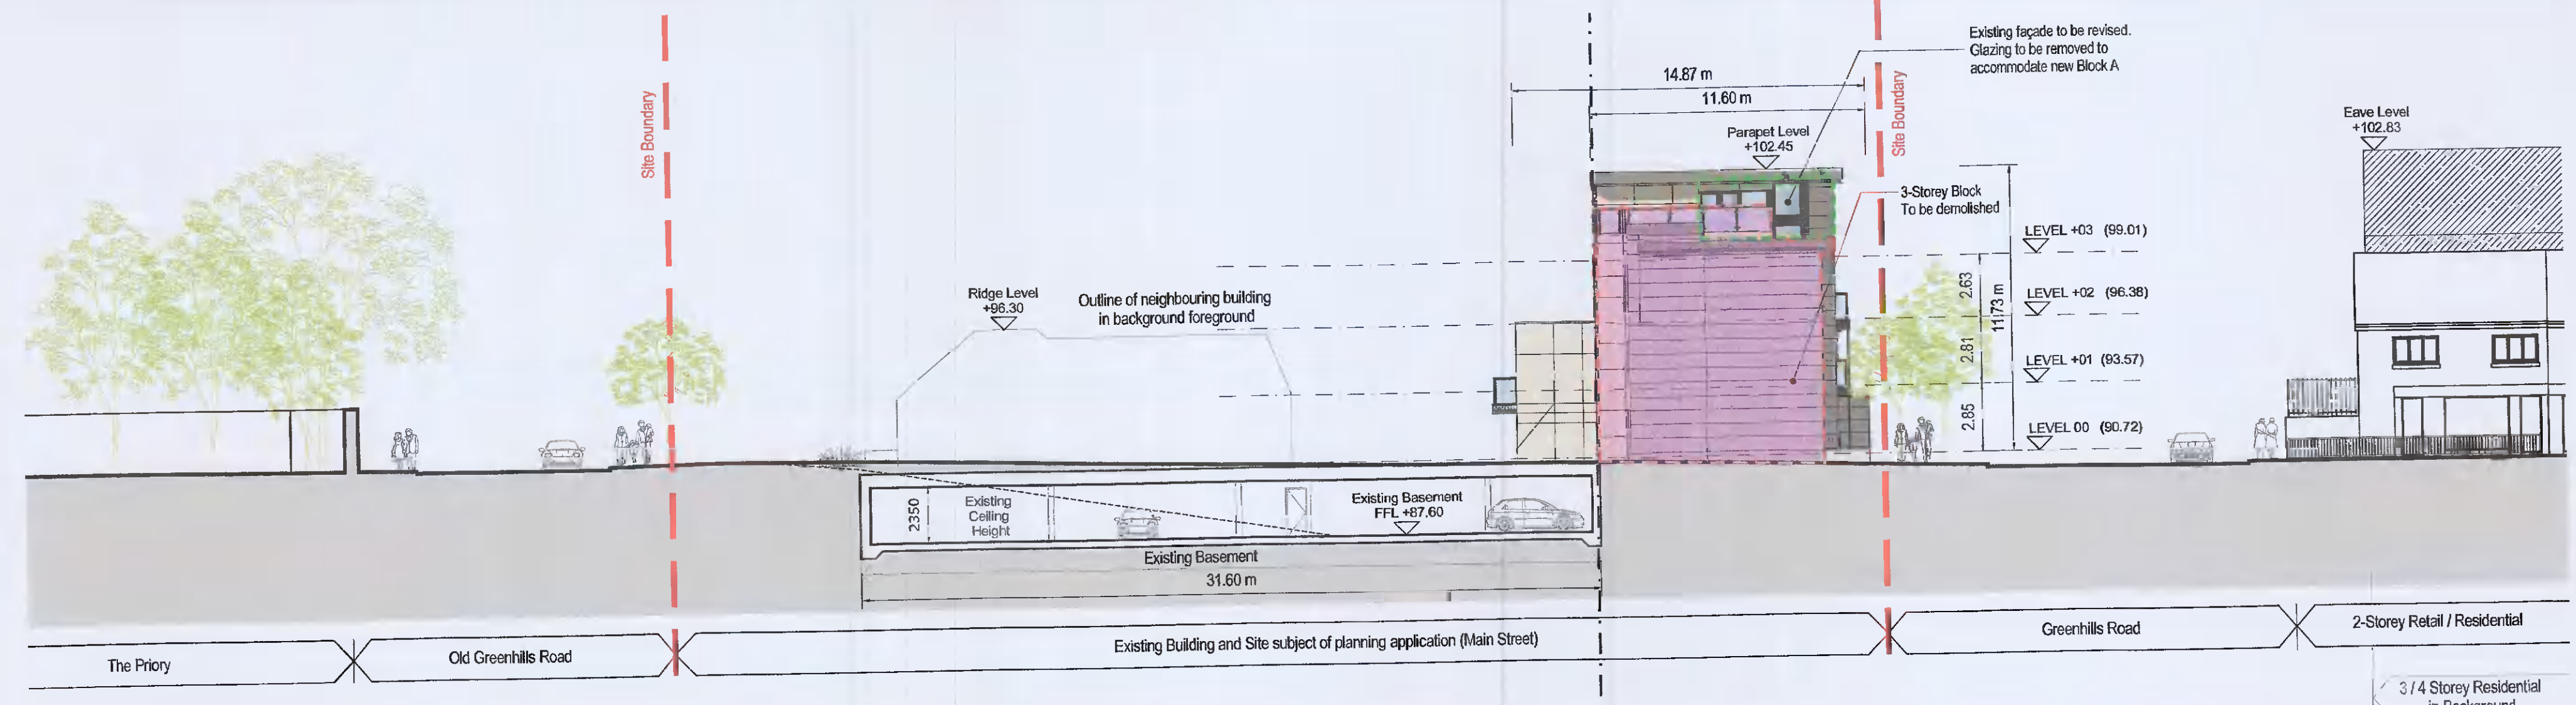

3 EXISTING SOUTH SITE ELEVATION
Scale: 1:200

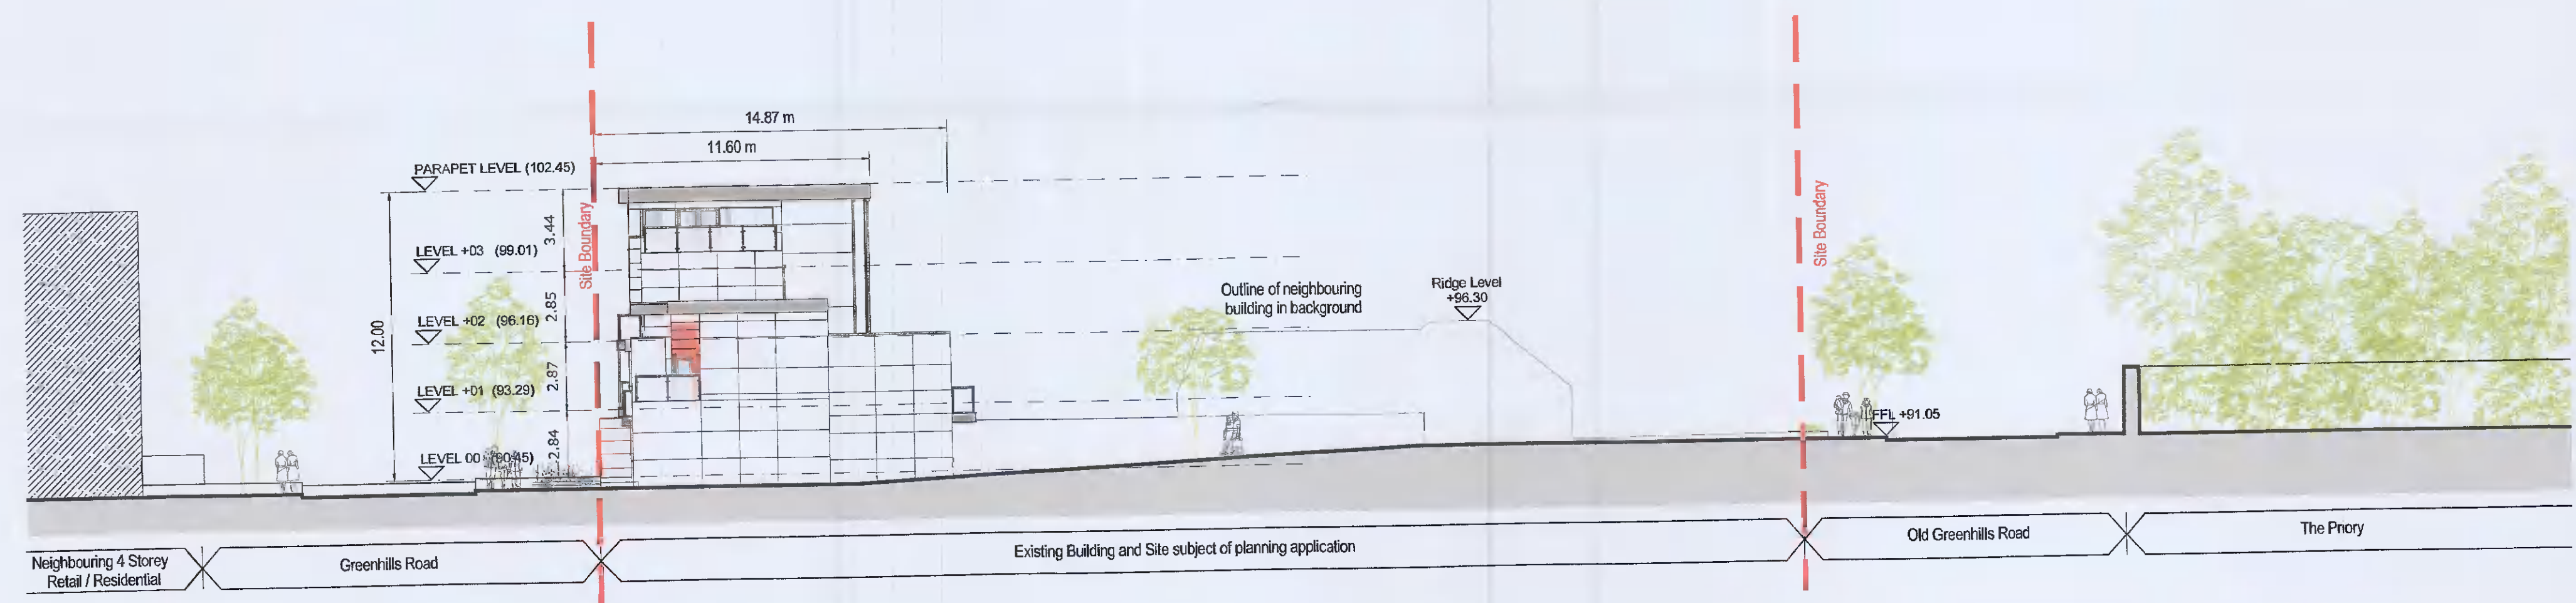

4 EXISTING NORTH SITE ELEVATION
Scale: 1:200

COPYRIGHT:
The design and details shown on this drawing are applicable to their project only and may not be reproduced in whole or in part or be used for any other project or purpose without the written permission of TOT Architects with whom copyright resides.

DO NOT SCALE from this drawing. Use figured dimensions. Contractor to check all dimensions on site prior to commencement of works. Any discrepancies are to be referred to the ARCHITECT.



REVISIONS		DATE	REV.	BY	CHECKED	DESCRIPTION
		NOV 2021	*	JM	BM	ISSUED FOR ADDITIONAL INFORMATION

DATE:	OCT 2021
SCALE:	1:200
DRAWN:	JM
CHECKED:	BM
JOB NO.:	15-116
FILE NAME:	
SHEET SIZE:	A1P
REVISION:	*

PROJECT:	GREENHILLS ROAD DEVELOPMENT
STAGE:	ADDITIONAL INFORMATION
DRAWING TITLE:	EXISTING SITE ELEVATIONS

TOT ARCHITECTS

REGISTERED OFFICE:
49 Upper Anson Street
Dublin 2, Ireland

DRAWING NO.: 19118-AI-103