



1 PROPOSED SITE ELEVATION - GREENHILLS ROAD
Scale: 1:200



2 PROPOSED SITE ELEVATION - OLD GREENHILLS ROAD
Scale: 1:200

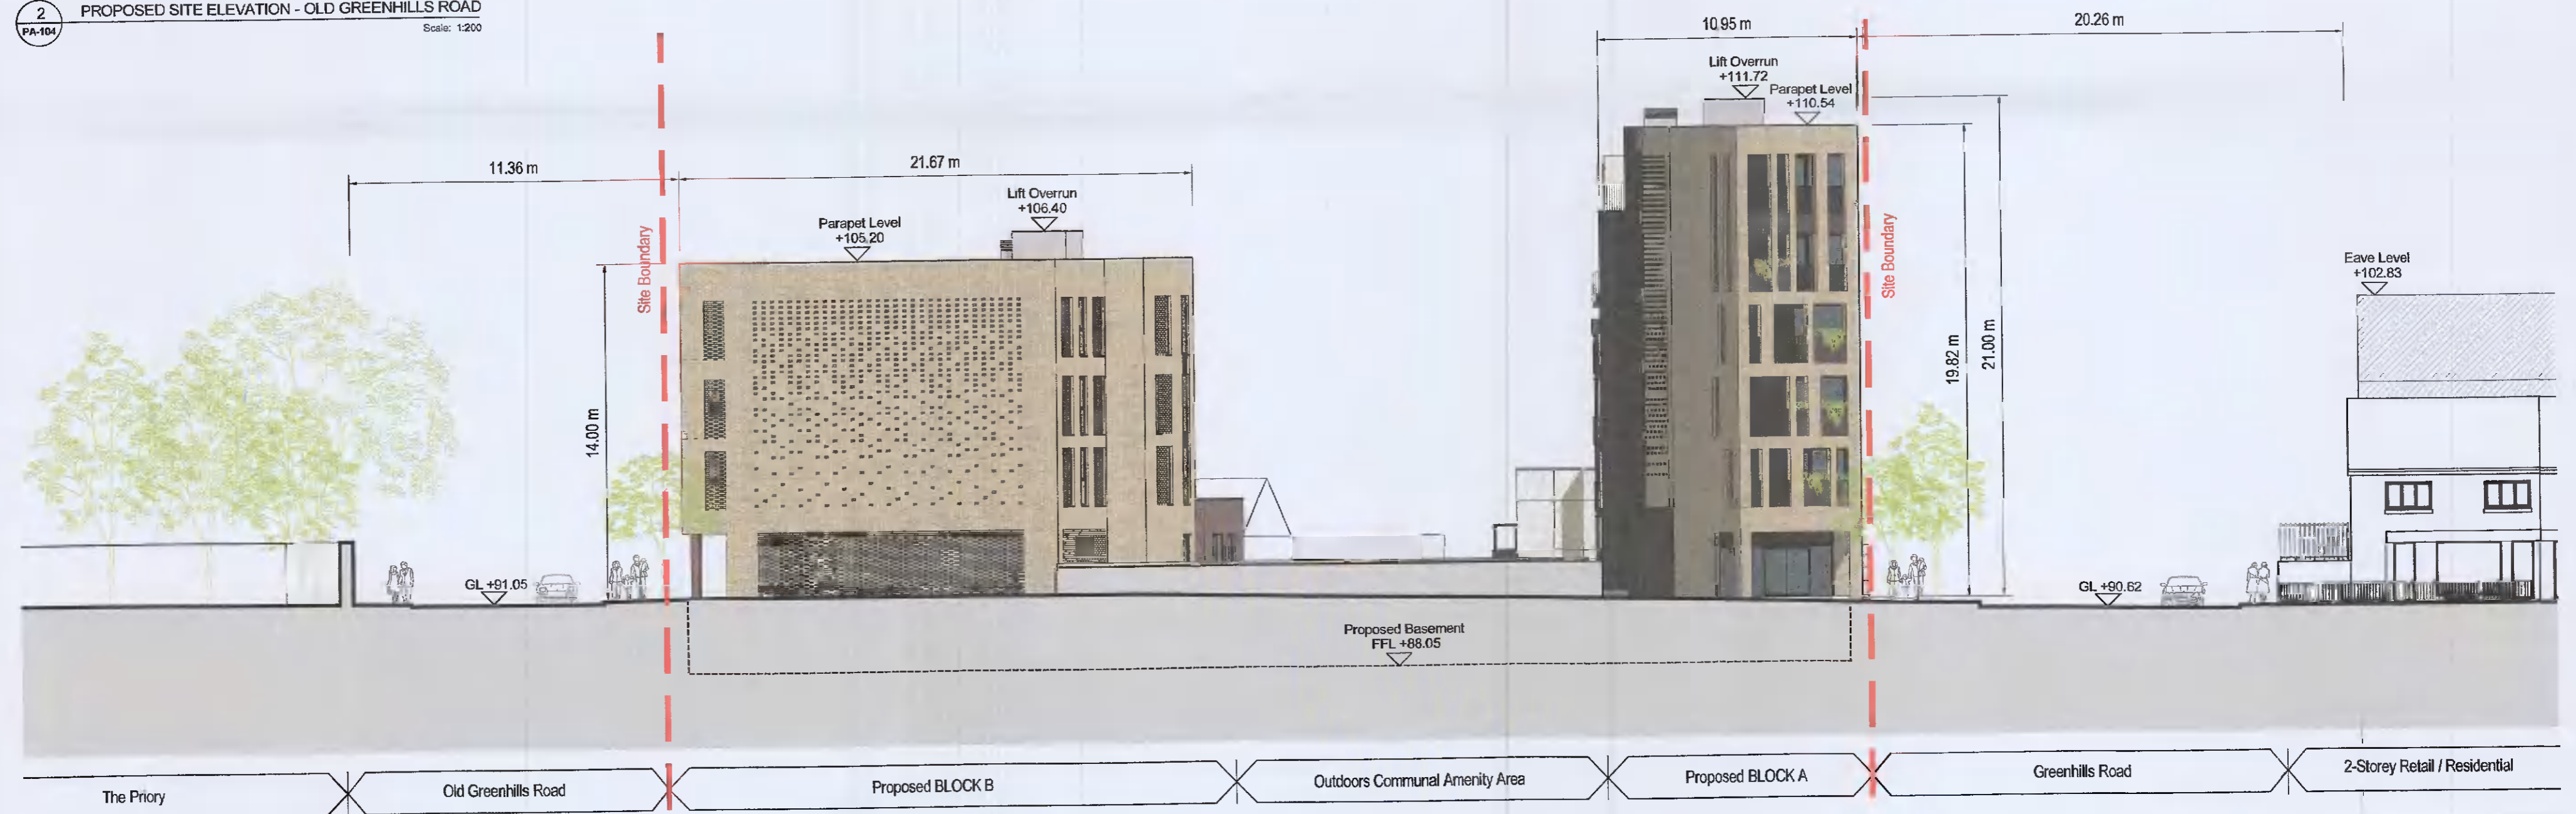


3 PROPOSED SITE ELEVATION - MAIN STREET
Scale: 1:200

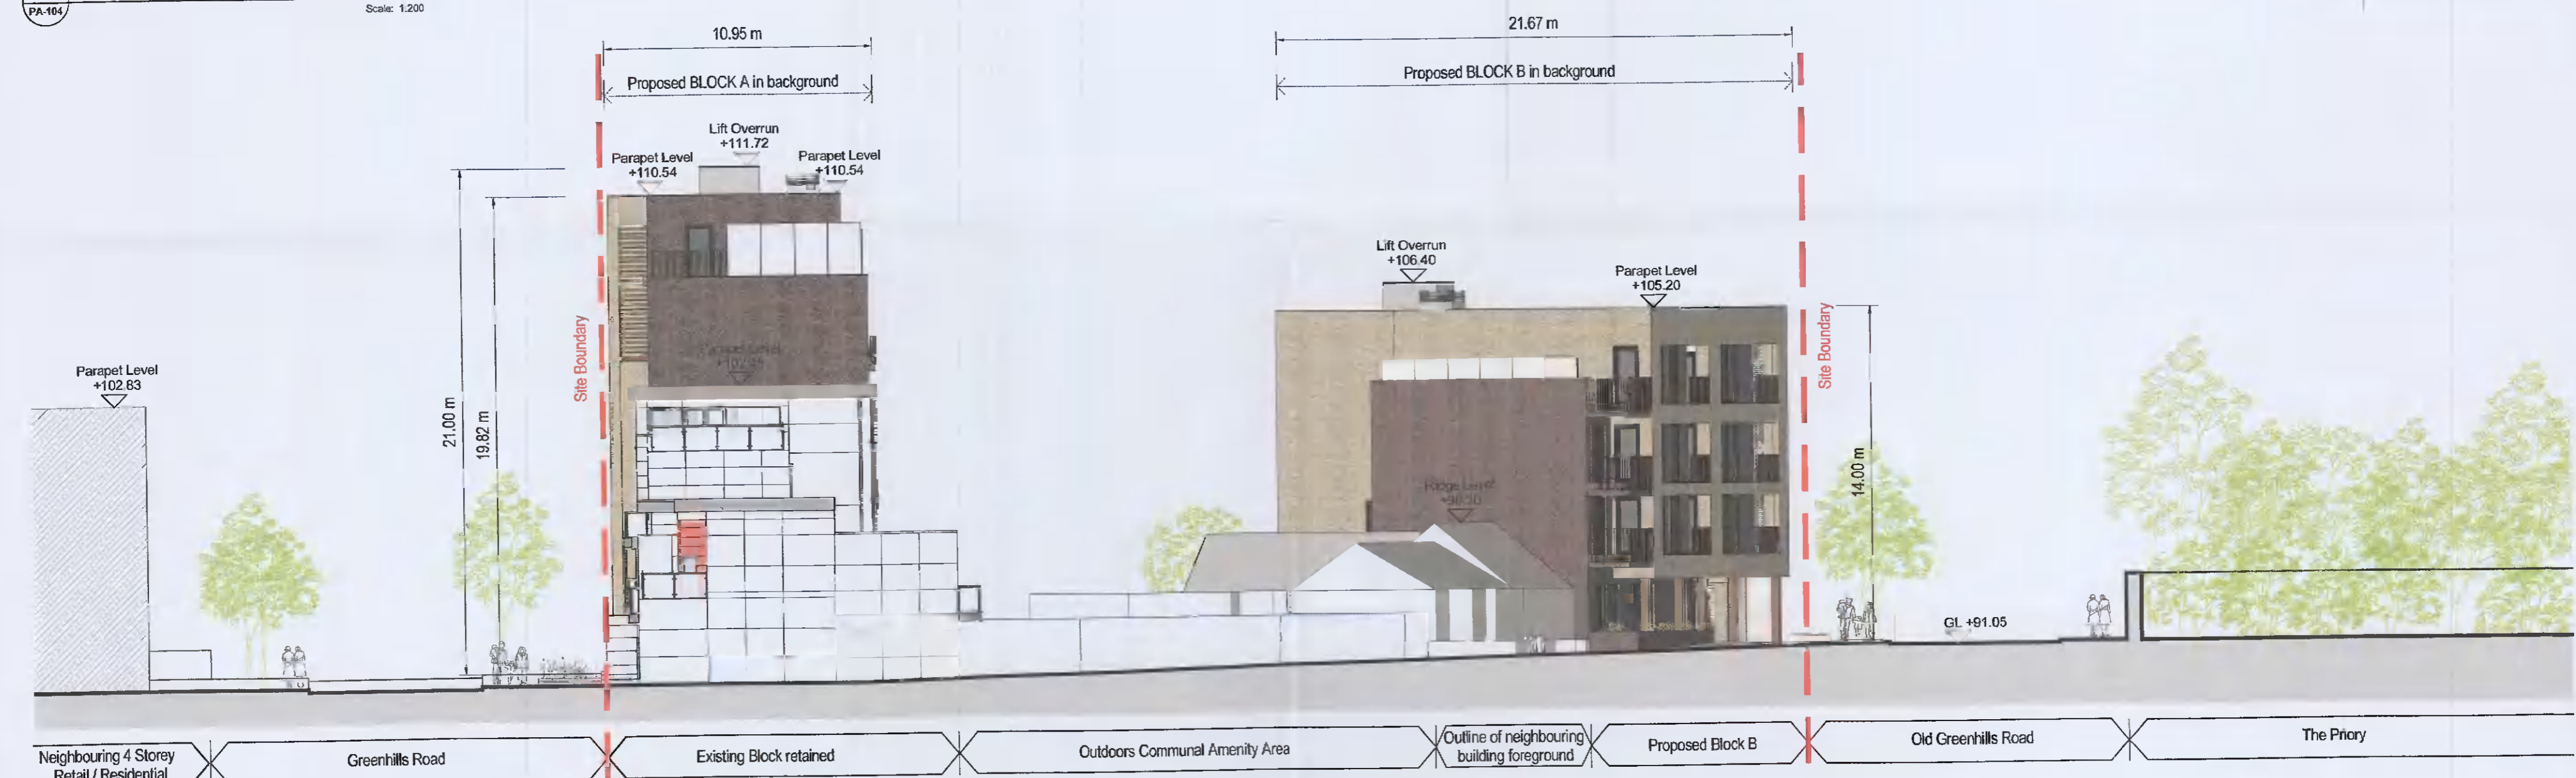

4 PROPOSED SITE ELEVATION FROM NORTH
Scale: 1:200

COPYRIGHT:
The design and details shown on this drawing are applicable to their project only and may not be reproduced in whole or in part or be used for any other project or purpose without the written permission of TOT Architects with whom copyright resides.

DO NOT SCALE from this drawing. Use figured dimensions. Contractor to check all dimensions on site prior to commencement of works. Any discrepancies are to be referred to the ARCHITECT.

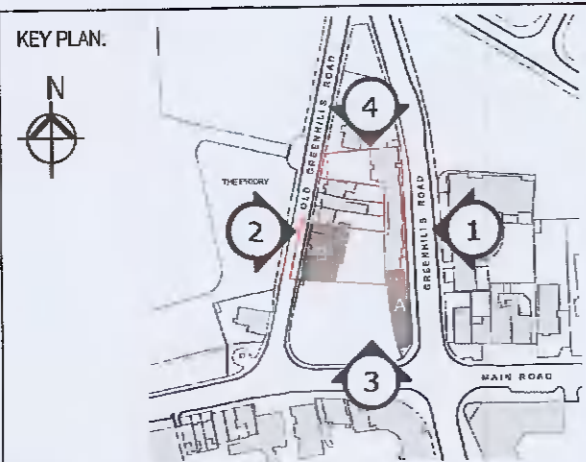

REVISIONS			
DATE	REV.	BY	CHECKED
NOV 2021	1	JM	BM
ISSUED FOR ADDITIONAL INFORMATION			
DATE	REV.	BY	CHECKED

DATE:	OCT 2021
SCALE:	1:200
DRAWN:	JM
CHECKED:	BM
JOB NO.:	19-118
FILE NAME:	
SHEET SIZE:	A1P
REVISION:	*

PROJECT:	GREENHILLS ROAD DEVELOPMENT
STAGE:	ADDITIONAL INFORMATION
DRAWING TITLE:	PROPOSED SITE ELEVATIONS

TOT ARCHITECTS	
REGISTERED OFFICE: 49 Upper Mount Street Dublin 2, Ireland	T: +353 1 555 76 W: www.tot.ie E: info@tot.ie
DRAWING NO.:	19118-AI-104