




**1 SECTION AA**  
 AI-300 PROPOSED SECTIONS Scale: 1:200

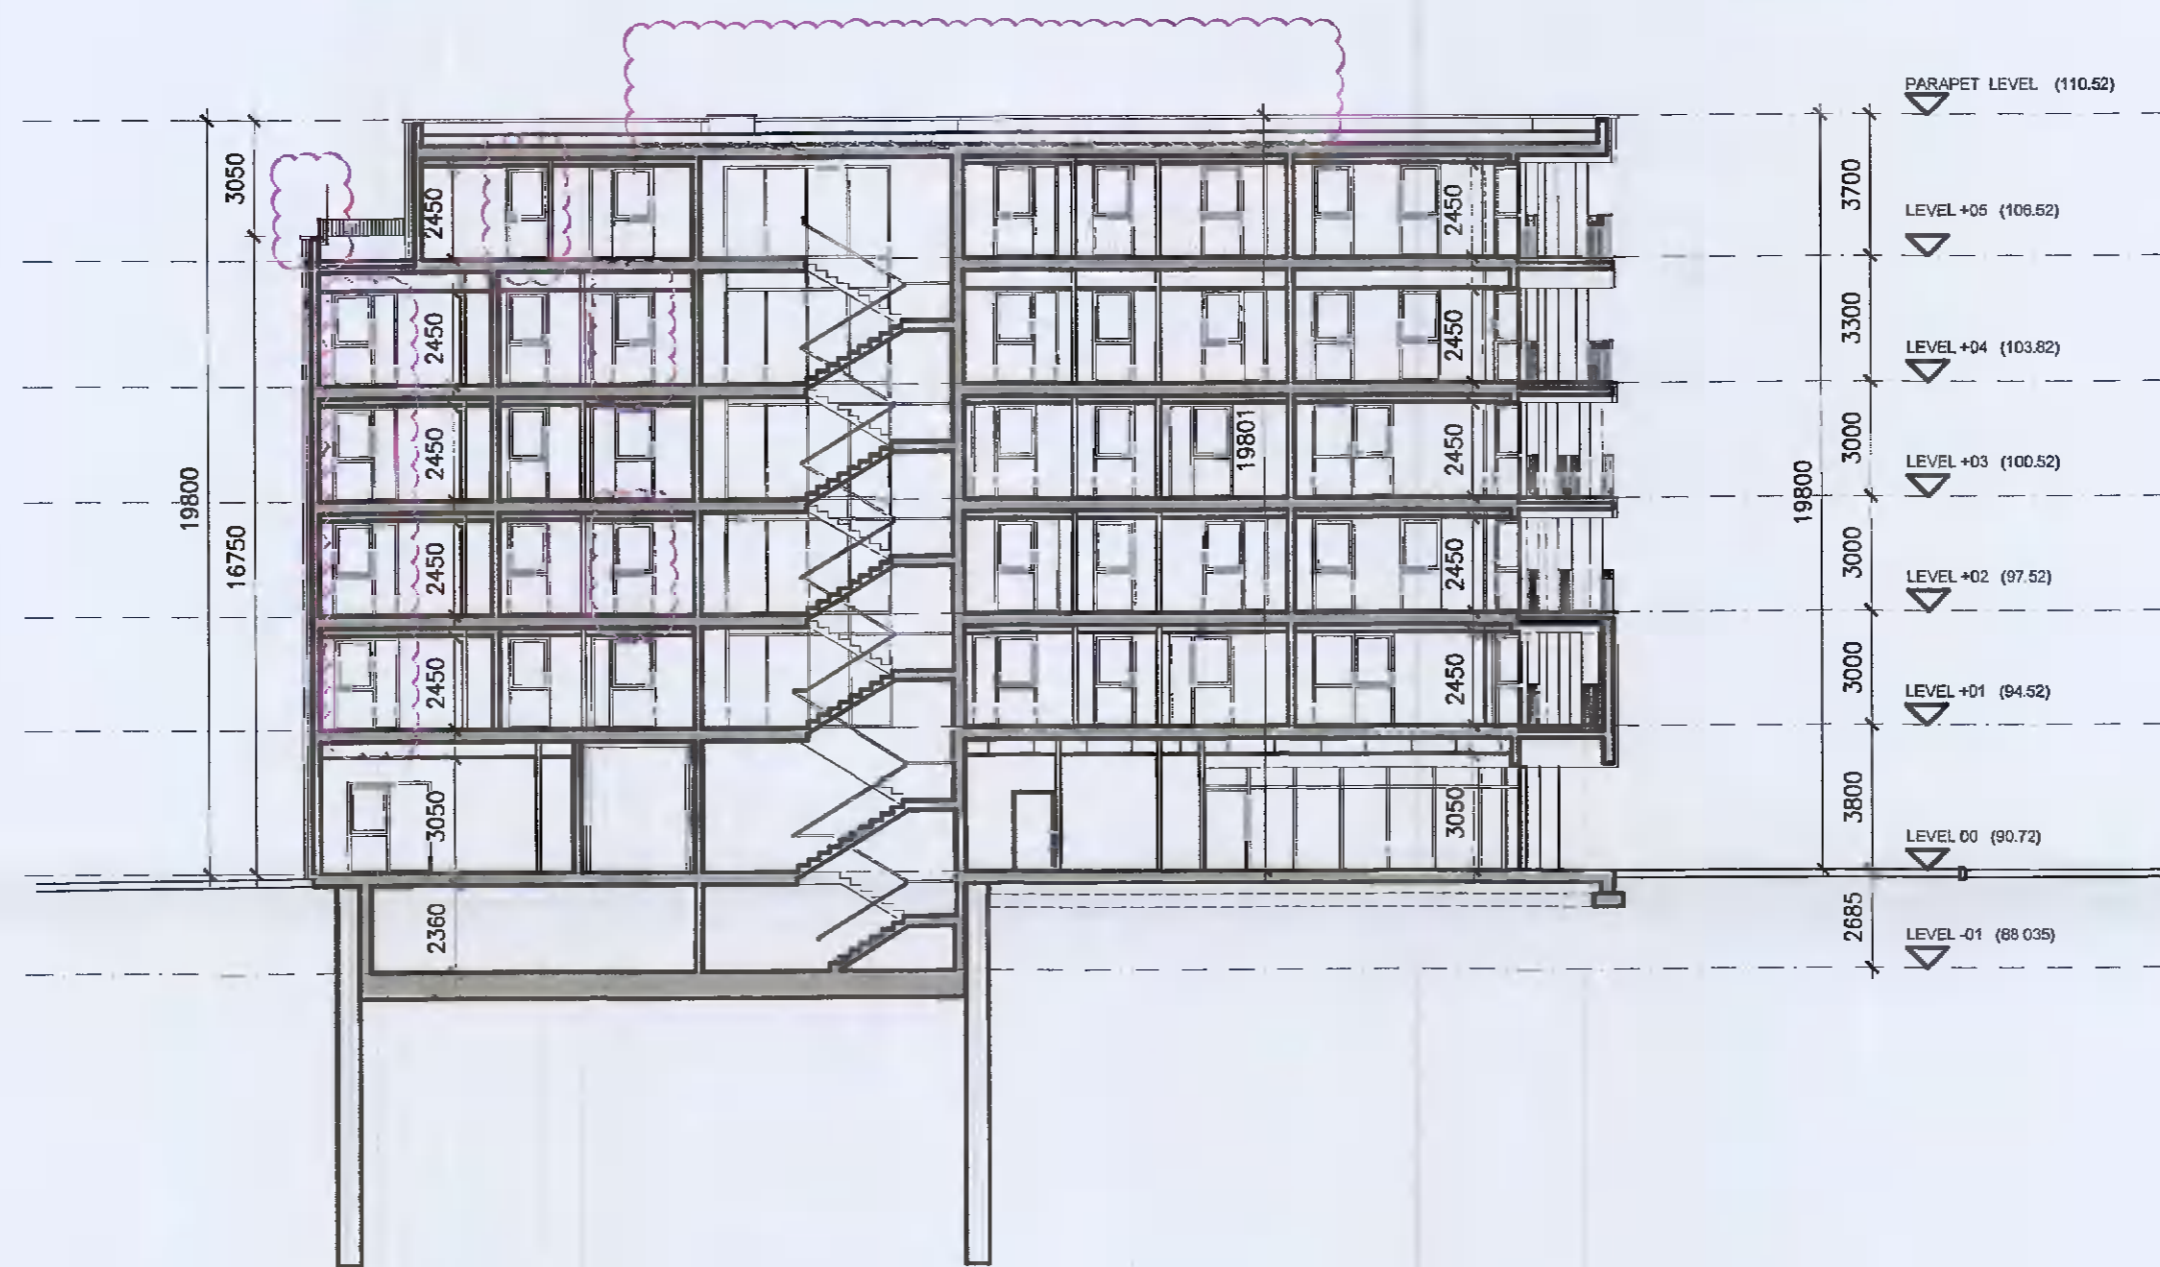

**2 SECTION BB**  
 AI-300 PROPOSED SECTIONS Scale: 1:200

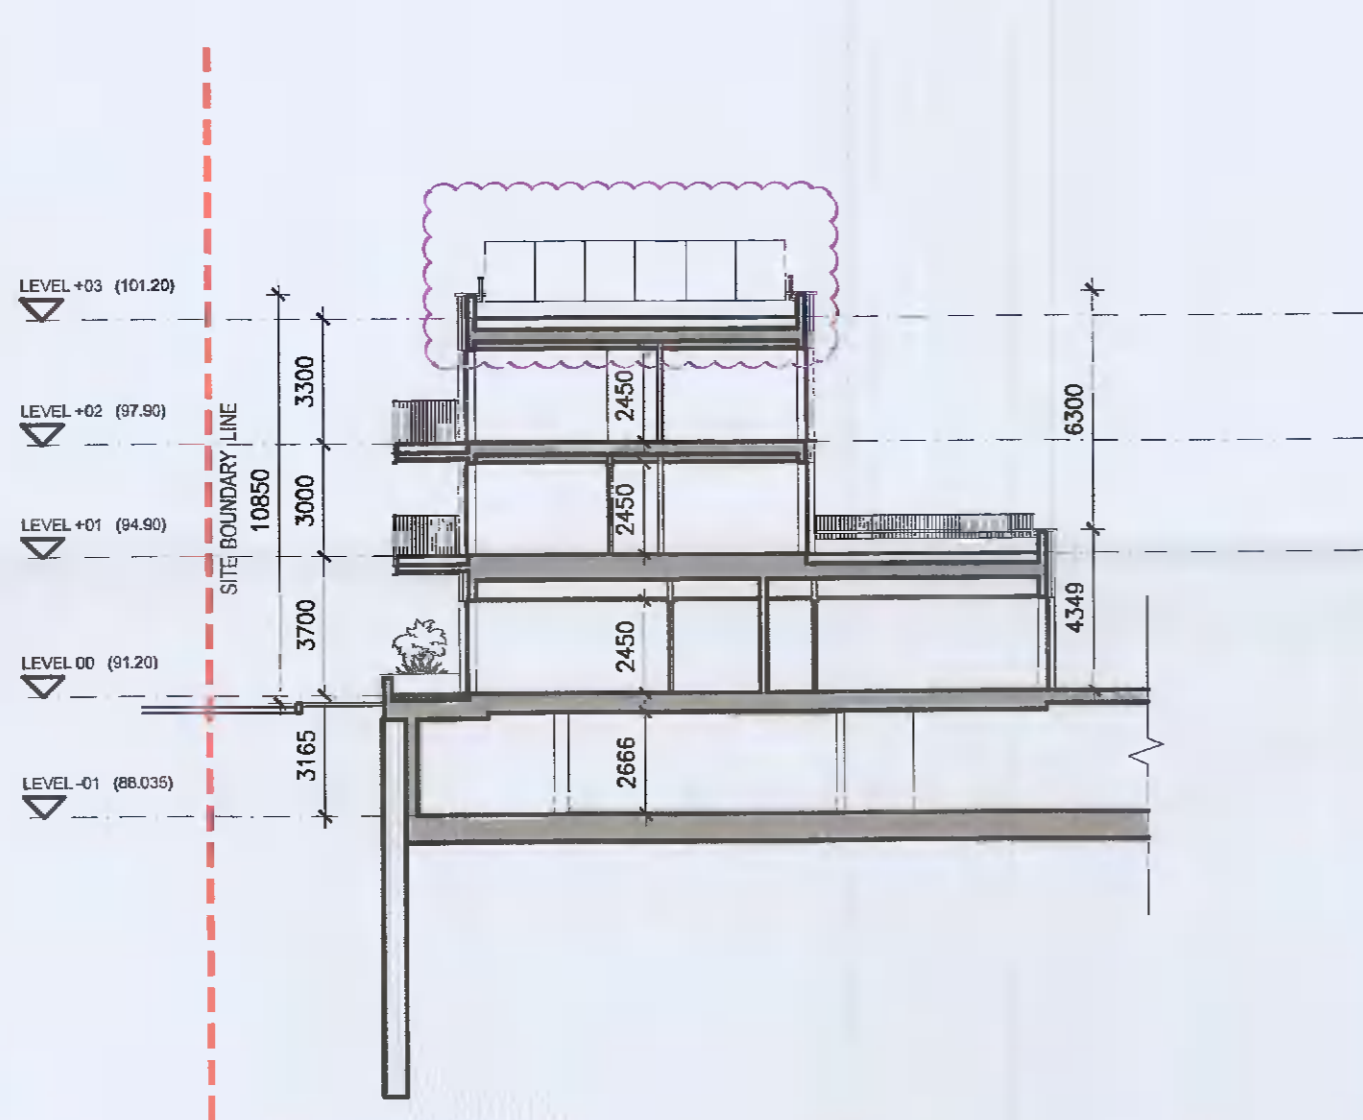

**3 SECTION CC**  
 AI-300 PROPOSED SECTIONS Scale: 1:200

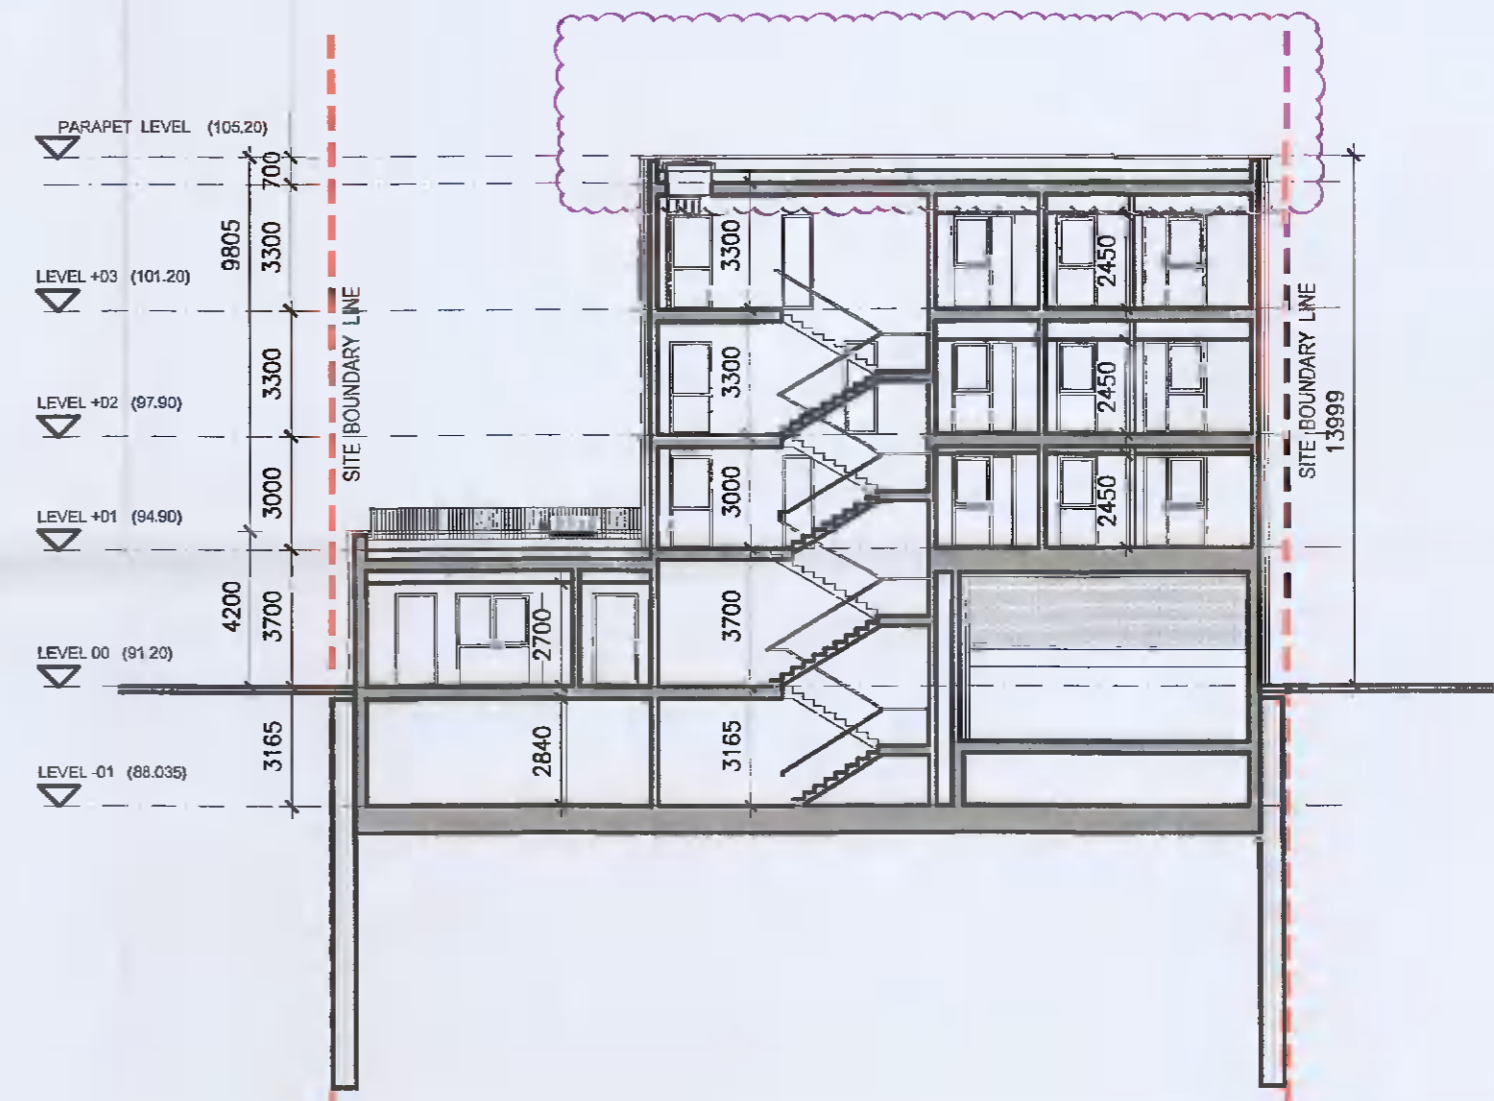

**4 SECTION DD**  
 AI-300 PROPOSED SECTIONS Scale: 1:200

**COPYRIGHT:**  
 The design and details shown on this drawing are applicable to this project only and may not be reproduced in whole or in part or be used for any other project or purpose without the written permission of TOT Architects with whom copyright resides.

**DO NOT SCALE** from this drawing. Use figured dimensions. Contractor to check all dimensions on site prior to commencement of works. Any discrepancies are to be referred to the ARCHITECT.

**KEY PLAN:**



**REVISIONS**

DATE	REV. BY	CHECKED	DESCRIPTION
NOV.2021	A	WK	BM
			ISSUED FOR ADDITIONAL INFORMATION

DATE:	MARCH 2021
SCALE:	1:200
DRAWN:	JM / WK
CHECKED:	BM
JOB NO:	19-118
FILE NAME:	
SHEET SIZE:	REVISION:
<b>A1P   A</b>	

<b>PROJECT:</b>	<b>GREENHILLS ROAD DEVELOPMENT</b>
<b>STAGE:</b>	<b>ADDITIONAL INFORMATION</b>
<b>DRAWING TITLE:</b>	<b>PROPOSED SECTIONS: AA, BB, CC, DD</b>

**TOT ARCHITECTS**

REGISTERED OFFICE  
 49 Upper Mount Street  
 Dublin 2, D02 FR85, Ireland

T +353 1 705 7800  
 W www.totarch.ie  
 E info@totarch.ie

DRAWING NO:  
**19118-AI-300**