


COPYRIGHT:
The design and details shown on this drawing are applicable to their project only and may not be reproduced in whole or in part or be used for any other project or purpose without the written permission of TOT Architects with whom copyright resides.
DO NOT SCALE from this drawing. Use figured dimensions. Contractor to check all dimensions on site prior to commencement of works. Any discrepancies are to be referred to the ARCHITECT.

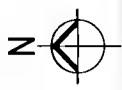

LEGEND:



3.0 m² STORAGE AREA

REVISIONS

NOV 2021	A	WK	BM	ISSUED FOR ADDITIONAL INFORMATION

DATE	REV	BY	CHECKED	DESCRIPTION

TOT ARCHITECTS


REGISTERED OFFICE
49 Upper Mount Street
Dublin 2, Ireland
T: +353 (0) 1 703 2000
W: www.totarch.ie
E: info@totarch.ie

PROJECT
GREENHILLS ROAD
DEVELOPMENT

STAGE
ADDITIONAL INFORMATION

DRAWING TITLE:
Apartment Type A1

DATE	APRIL 2021	DRAWING NO
SCALE	1:100	19118-AI-600
DRAWN	WK	
CHECKED	BM	
JOB NO	18-118	SHEET SIZE REVISION
FILE NAME	A3L	A

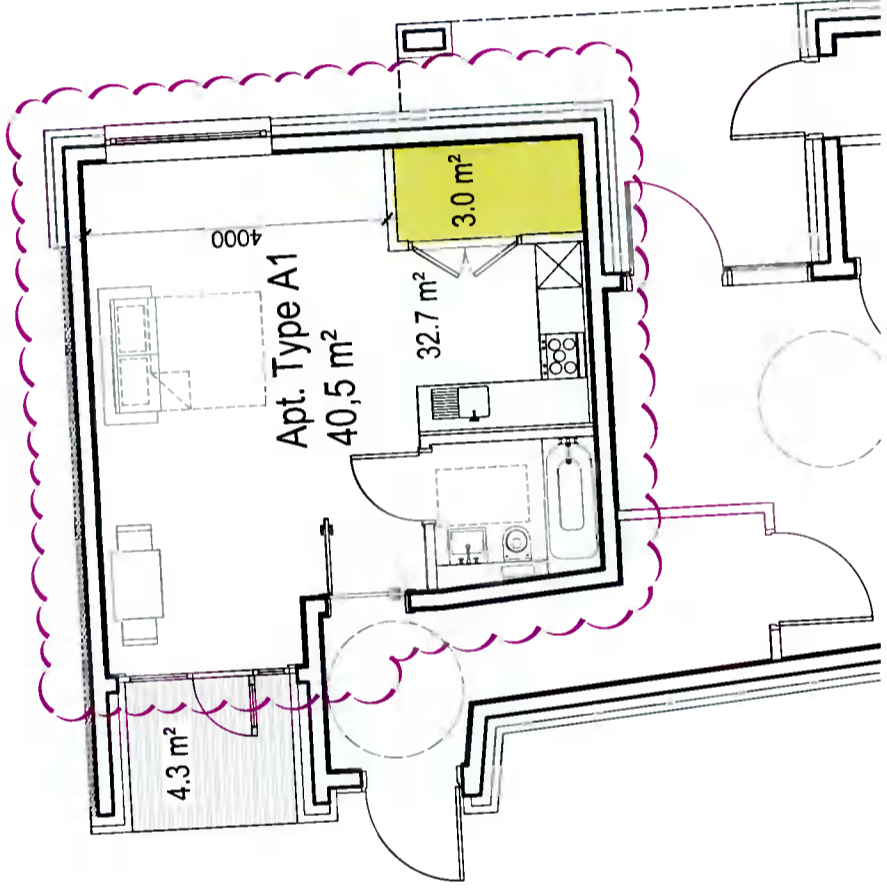

1 Apartment Type A1
AI-600
Scale: 1:100



COPYRIGHT

The design and details shown on this drawing are applicable to their project only and may not be reproduced in whole or in part or be used for any other project or purpose without the written permission of TOT Architects with whom copyright resides.

DO NOT SCALE from this drawing. Use figured dimensions. Contractor to check all dimensions on site prior to commencement of works. Any discrepancies are to be referred to the ARCHITECT.



LEGEND:



REVISIONS

NOV 2021	A	WK	BM	ISSUED FOR ADDITIONAL INFORMATION

DATE	REV	BY	CHECKED	DESCRIPTION

TOT ARCHITECTS

REGISTERED OFFICE
49 Upper Mount Street
Dublin 2, Ireland

T: 01 453 1193
W: www.tot.ie
E: info@tot.ie

PROJECT

**GREENHILLS ROAD
DEVELOPMENT**

STAGE:

ADDITIONAL INFORMATION

DRAWING TITLE

Apartment Type A2 A

DATE: APRIL 2021 DRAWING NO: 19118-AI-601


SCALE: 1:100

DRAWN: WK

CHECKED: BM

JOB NO: 19-118 SHEET SIZE: A3L

FILE NAME: A

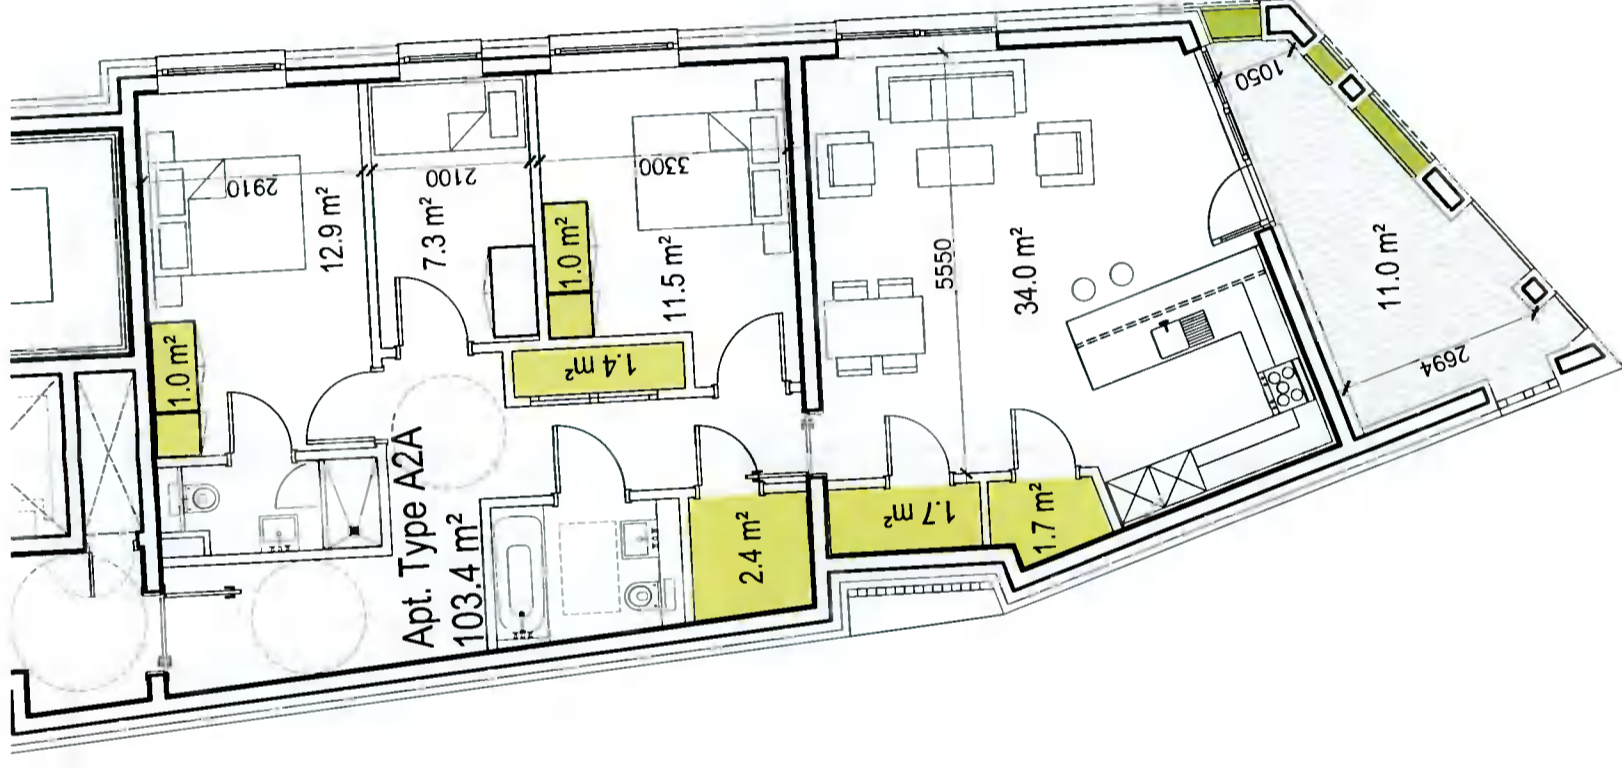

1 Apartment Type A2 A
AI-601
Scale: 1:100

