

COPYRIGHT:
The design and details shown on this drawing are applicable to their project only and may not be reproduced in whole or in part or be used for any other project or purpose without the written permission of TOT Architects with whom copyright resides.

DO NOT SCALE from this drawing. Use figured dimensions. Contractor to check all dimensions on site prior to commencement of works. Any discrepancies are to be referred to the ARCHITECT.



LEGEND:



3.0 m² STORAGE AREA

REVISIONS

NO	REV	BY	CHECKED	DESCRIPTION
NOV/2021	A	WK	BM	ISSUED FOR ADDITIONAL INFORMATION

TOT ARCHITECTS


REGISTERED OFFICE
40 Upper Mount Street
Dublin 2, Ireland
T: +353 1 715 7800
W: www.totarch.ie
E: info@totarch.ie

PROJECT
GREENHILLS ROAD
DEVELOPMENT

STAGE
ADDITIONAL INFORMATION

DRAWING TITLE
Apartment Type B1


DATE	APRIL 2021	DRAWING NO	19118-AI-609
SCALE	1:100		
DRAWN	WK		
CHECKED	BM		
JOB NO.	19-118	SHEET SIZE	A3L
FILE NAME		REVISION:	A

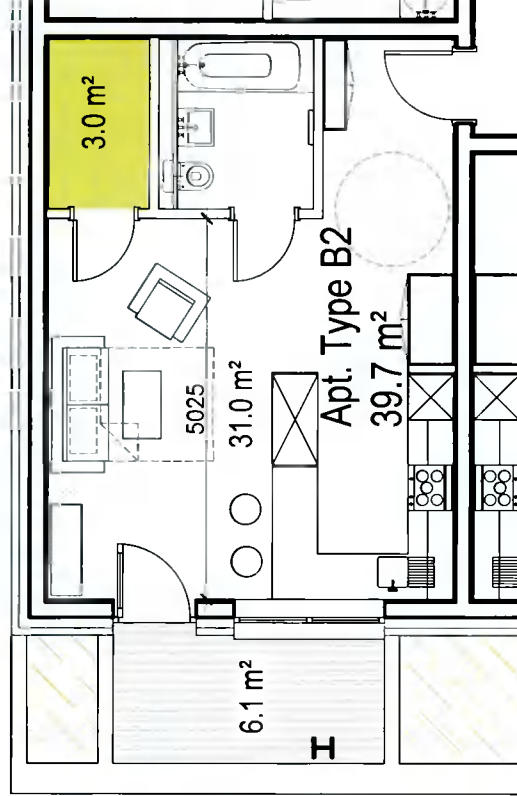

1 Apartment Type B2
AI-609
Scale: 1:100

COPYRIGHT
The design and details shown on this drawing are applicable to their project only and may not be reproduced in whole or in part or be used for any other project or purpose without the written permission of TOT Architects with whom copyright resides.

DO NOT SCALE from this drawing. Use figured dimensions. Contractor to check all dimensions on site prior to commencement of works. Any discrepancies are to be referred to the ARCHITECT.

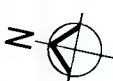

LEGEND:



3.0 m² STORAGE AREA

REVISIONS

NO.	DATE	BY	CHKD	DESC
NOV 2021	A	WK	BM	ISSUED FOR ADDITIONAL INFORMATION

TOT ARCHITECTS


REGISTERED OFFICE
49 Upper Mount Street
Dublin 2, Ireland
T +353 1 879600
W www.totarchitects.com
E info@totarch.com

PROJECT
GREENHILLS ROAD
DEVELOPMENT

STAGE
ADDITIONAL INFORMATION

DRAWING TITLE
Apartment Type B1

DATE	APRIL 2021	DRAWING NO	19118-AI-608
SCALE	1:100	DRAWN	WK
CHECKED	BM	SHEET SIZE	REVISION:
JOB NO	19-118	FILE NAME	A3L A

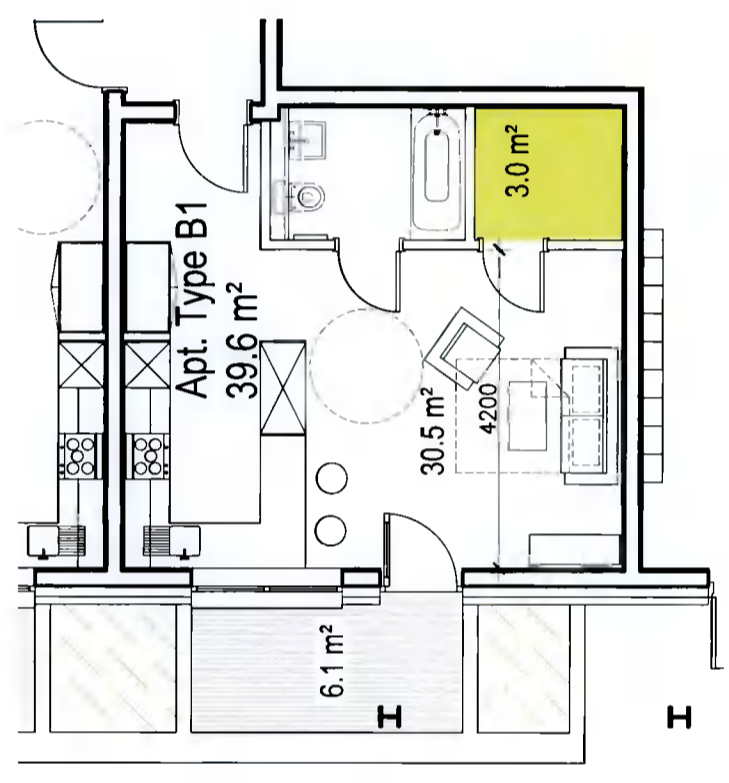


1 Apartment Type B1
AI-608
Scale: 1:100

COPYRIGHT:

The design and details shown on this drawing are applicable to their project only and may not be reproduced in whole or in part or be used for any other project or purpose without the written permission of TOT Architects with whom copyright resides.

DO NOT SCALE from this drawing. Use figured dimensions. Contractor to check all dimensions on site prior to commencement of works. Any discrepancies are to be referred to the ARCHITECT.

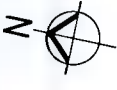**LEGEND:**

 3.0 m² STORAGE AREA

REVISIONS

NOV 2021	A	WK	BM	ISSUED FOR PLANNING

TOT ARCHITECTS


REGISTERED OFFICE
40 Upper Mount Street
Dublin 2, Ireland
T: +353 1 703 7000
W: www.totarch.co.uk
E: info@totarch.co.uk

PROJECT:
GREENHILLS ROAD
DEVELOPMENT

STAGE:
ADDITIONAL INFORMATION

DRAWING TITLE:
Apartment Type B3

DATE:	APRIL 2021	DRAWING NO.:	19118-AI-610
SCALE:	1:100	DRAWN:	WK
CHECKED:	BM	SHEET SIZE:	REVISION
JOB NO.:	19-118		A3L A
FILE NAME:			

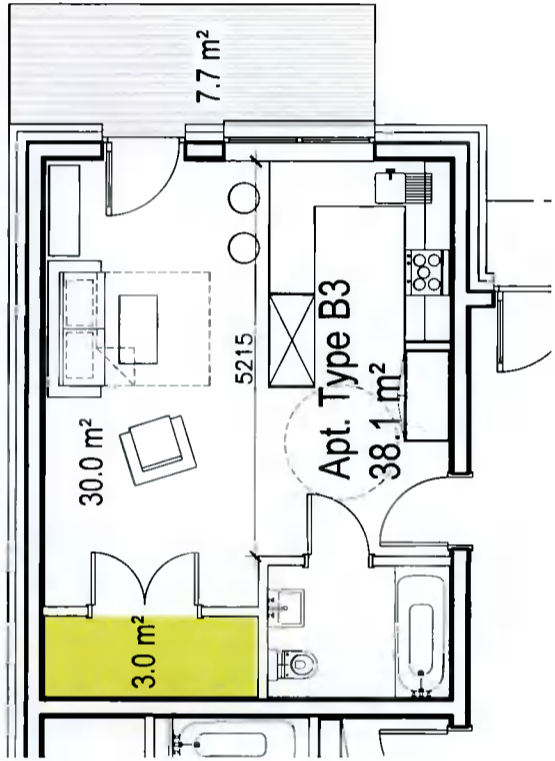

1 Apartment Type B3
AI-610 Scale: 1:100

COPYRIGHT

The design and details shown on this drawing are applicable to their project only and may not be reproduced in whole or in part or be used for any other project or purpose without the written permission of TOT Architects with whom copyright resides.

DO NOT SCALE from this drawing. Use figured dimensions.

Contractor to check all dimensions on site prior to commencement of works. Any discrepancies are to be referred to the ARCHITECT



LEGEND:

6.2 m² STORAGE AREA

REVISIONS

NO	DATE	REV	BY	CHECKED	DESCRIPTION
NOV 2021	A	WK	BM		ISSUED FOR ADDITIONAL INFORMATION

NO	DATE	REV	BY	CHECKED	DESCRIPTION
NOV 2021	A	WK	BM		ISSUED FOR ADDITIONAL INFORMATION

TOT ARCHITECTS


REGISTERED OFFICE
49 Upper Mount Street
Dublin 2, Ireland
T: +353 (0)1 709 7000
W: www.tot.ie
E: info@tot.ie

PROJECT
GREENHILLS ROAD
DEVELOPMENT

STAGE
ADDITIONAL INFORMATION

DRAWING TITLE
Apartment Type B4

DATE	APRIL 2021	DRAWING NO.	
SCALE	1:100		19118-AI-611
DRAWN	WK		
CHECKED	BM	SHEET SIZE	REVISION
JOB NO.	19-118		
FILE NAME			A3L A

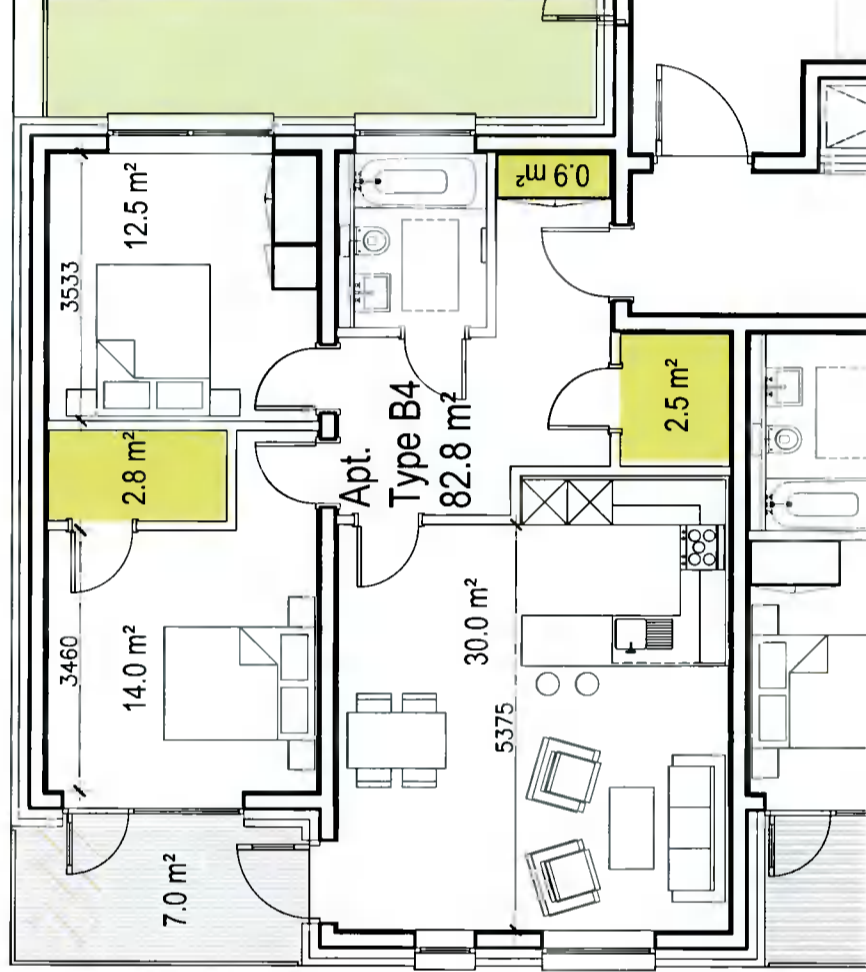

1 Apartment Type B4
AI-611
Scale: 1:100

COPYRIGHT:

The design and details shown on this drawing are applicable to their project only and may not be reproduced in whole or in part or be used for any other project or purpose without the written permission of TOT Architects with whom copyright resides.

DO NOT SCALE from this drawing. Use figured dimensions. Contractor to check all dimensions on site prior to commencement of works. Any discrepancies are to be referred to the ARCHITECT.



LEGEND:



3.0 m² STORAGE AREA

REVISIONS

NOV 2021	A	WK	BM	ISSUED FOR ADDITIONAL INFORMATION
DATE	REV	BY	CHECKED	DESCRIPTION

TOT ARCHITECTS

REGISTERED OFFICE
49 Upper Mount Street
Dublin 2, Ireland
T: +353 1 703 7800
W: www.totarch.ie
E: info@totarch.ie

PROJECT:

**GREENHILLS ROAD
DEVELOPMENT**

STAGE

ADDITIONAL INFORMATION

DRAWING TITLE

Apartment Type B5

DATE: APRIL 2021 DRAWING NO:


SCALE: 1:100 **19118-AI-612**

DRAWN: WK

CHECKED: BM SHEET SIZE: REVISION

JOB NO: 19-118

FILE NAME: **A3L | A**

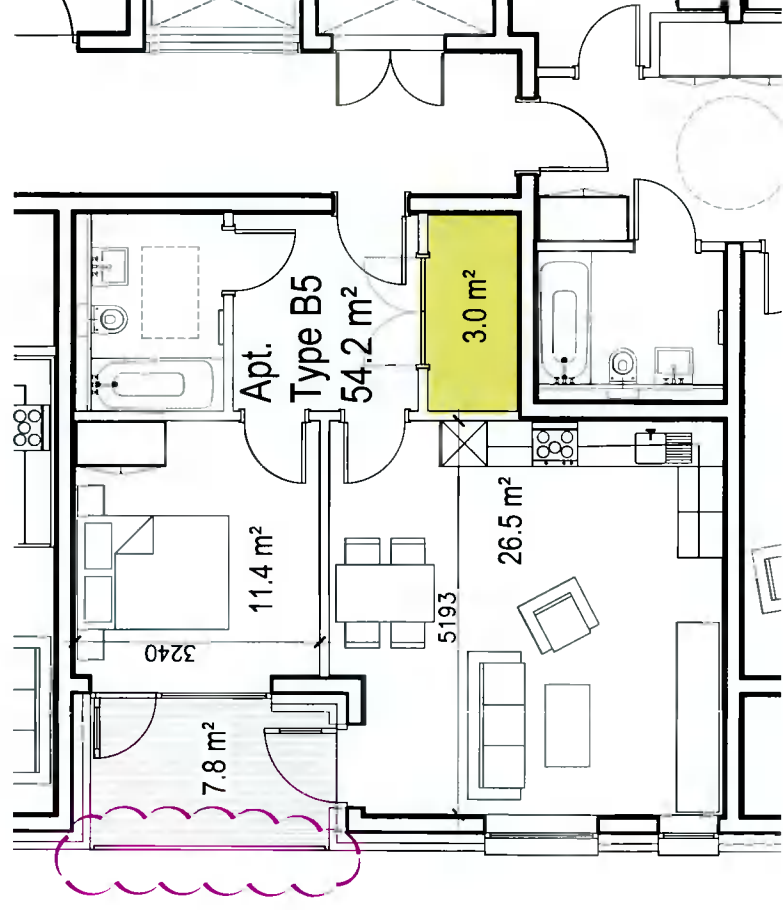

1 Apartment Type B5

Scale: 1:100

AI-612