




LEGEND:	
EXISTING WATERMAIN	
EXISTING SLUICE VALVE	
PROPOSED 110mm OD PE100 SDR11 WATERMAIN PIPE	
PROPOSED SLUICE VALVE	
PROPOSED WATER METER	
EXTENT OF PROPOSED DEVELOPMENT	



© PUNCH Consulting Engineers
 This drawing and any design hereon is the copyright of the Consultants and must not be reproduced without their written consent.
 All drawings remain the property of the Consultants.
 Figure dimensions only to be taken from this drawing.
 Consultants to be informed immediately of any discrepancies before work proceeds.

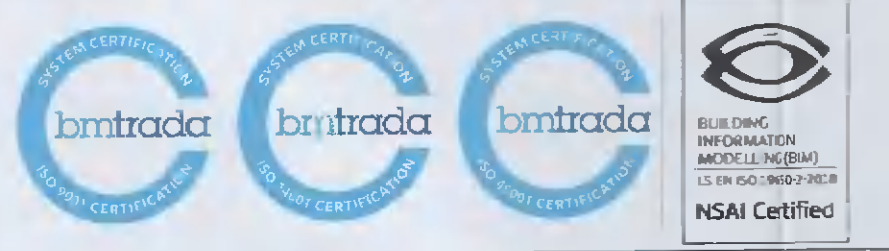

Rev	Amendment	By	Date	Rev	Amendment	By	Date
CD1	PLANNING ISSUE	IBS	14/05/2021				
CD2	F1 RESPONSE	DAP	04/11/2021				

By	Date	Client:



Project: GREENHILLS ROAD DEVELOPMENT, TALLAGHT, DUBLIN 24				
Title: PROPOSED WATERMAIN LAYOUT				
Drawn: IBS	Date Issued: MARCH 2021	Technician Check: IBS	Engineer Check: MR	Approved:
Project No: 202253	Revision: 202253-PUNCH-XX-XX-M2-C-0300	Drawing Status: AO PLANNING		
Scale: 1:200	Drawing No: 202253-PUNCH-XX-XX-DR-C-0300	Revision No: C02		