

MODULE

ARCHITECTURE | DESIGN | PROJECT MANAGEMENT

1st Floor, 2 Chapel Hill, Lucan, Co. Dublin

t: +353 1 532 5078 e: hello@module.ie w: www.module.ie

PROJECT NAME:

**36 KEW PARK, CRESCENT
LUCAN, CO. DUBLIN**

CLIENT NAME

SARAH DUKE & PHIL TOMLINSON

DRAWING TITLE

**EXISTING & PROPOSED FRONT
& REAR CONTIGUOUS ELEVATIONS**


STATUS

PLANNING


DRAWING NO.

P300


NOTES:

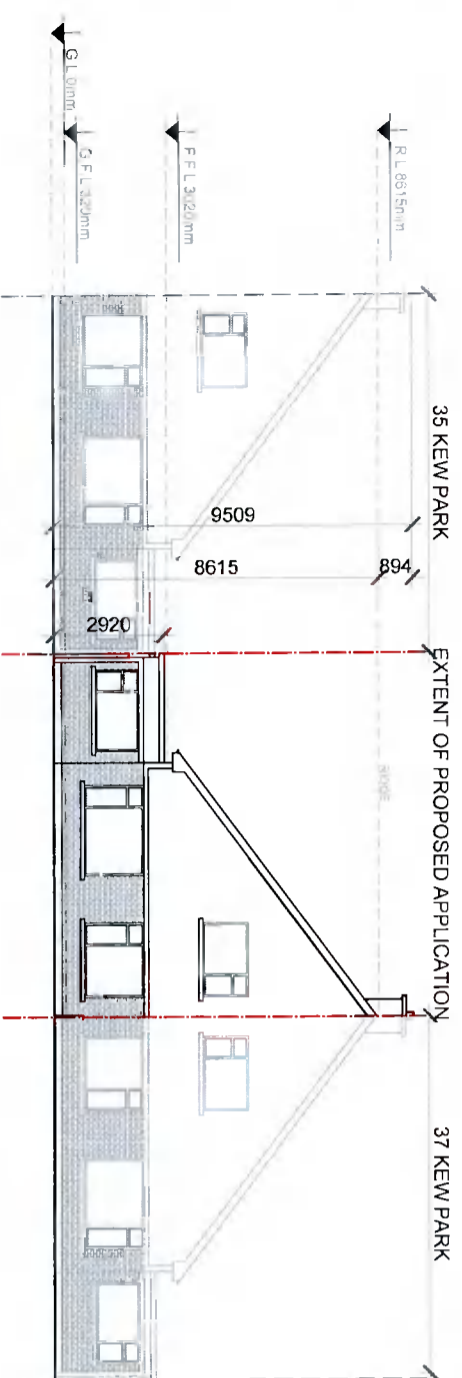


O1 EXISTING FRONT CONTIGUOUS ELEVATION
SCALE: 1:200

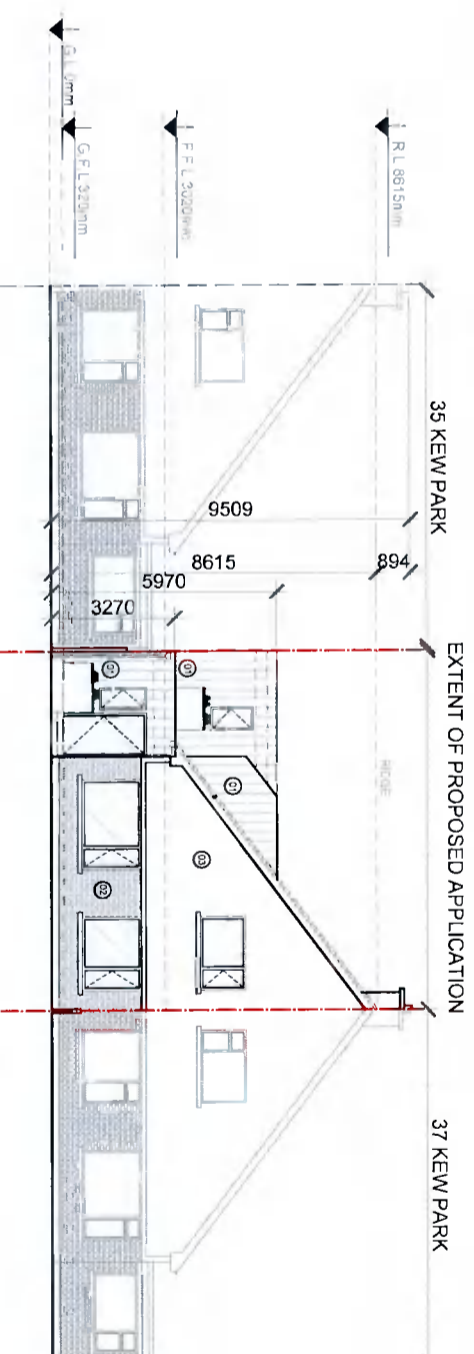

O2 PROPOSED FRONT CONTIGUOUS ELEVATION
SCALE: 1:200

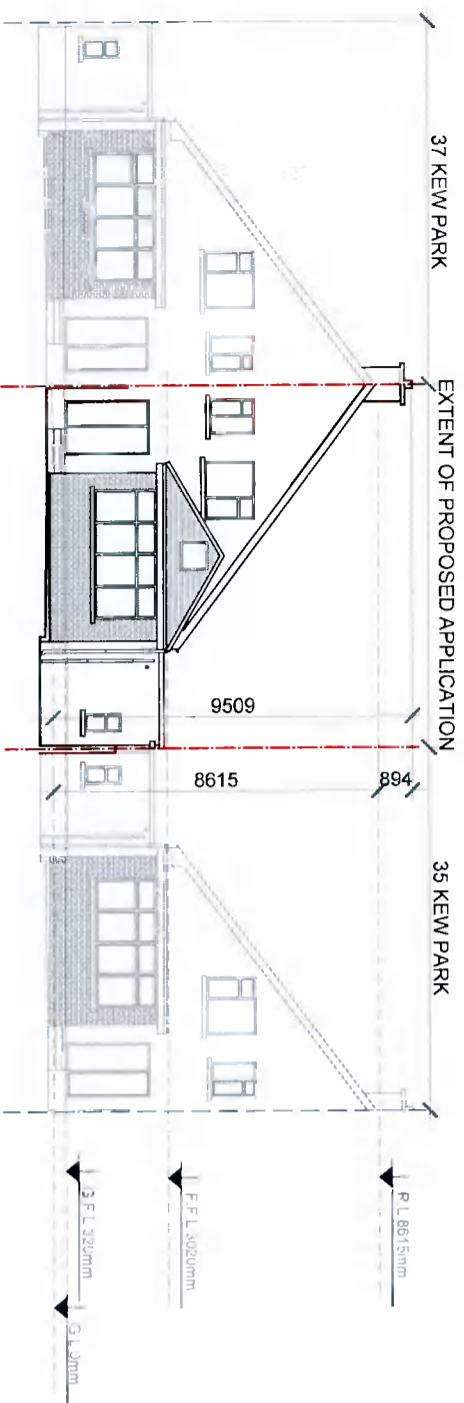

O3 EXISTING REAR CONTIGUOUS ELEVATION
SCALE: 1:200

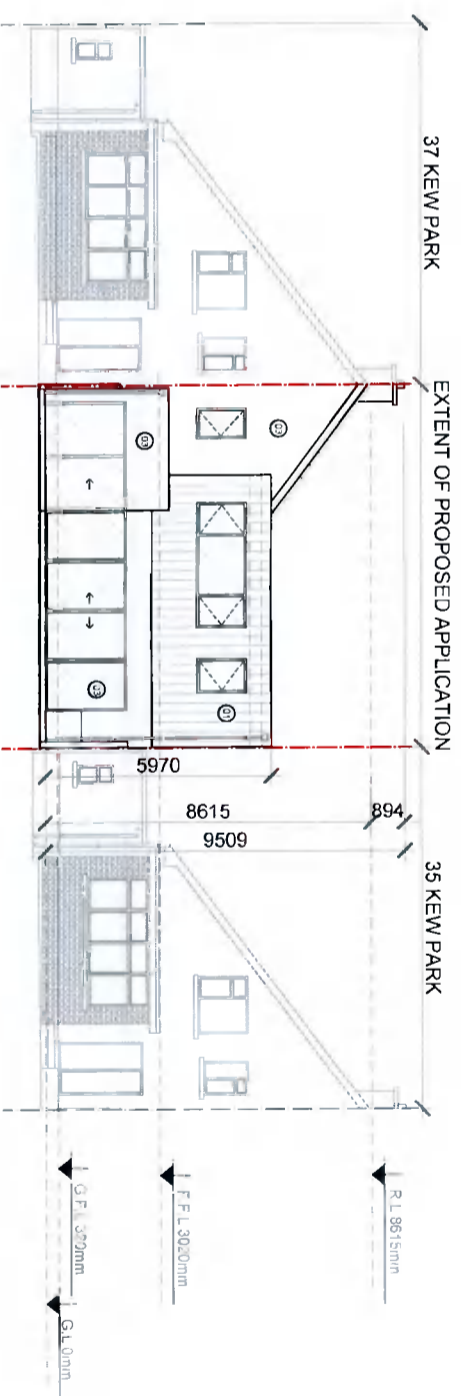

O4 PROPOSED REAR CONTIGUOUS ELEVATION
SCALE: 1:200

REV	DATE	DESCRIPTION

© This drawing is copyright. Figured dimensions only to be taken from this drawing. All dimensions to be checked on site. Module Design Ltd to be informed immediately of any discrepancies before work proceeds.

PROJECT NO. 20109	SCALE(S) 1:200	REV. 01
-----------------------------	--------------------------	-------------------