
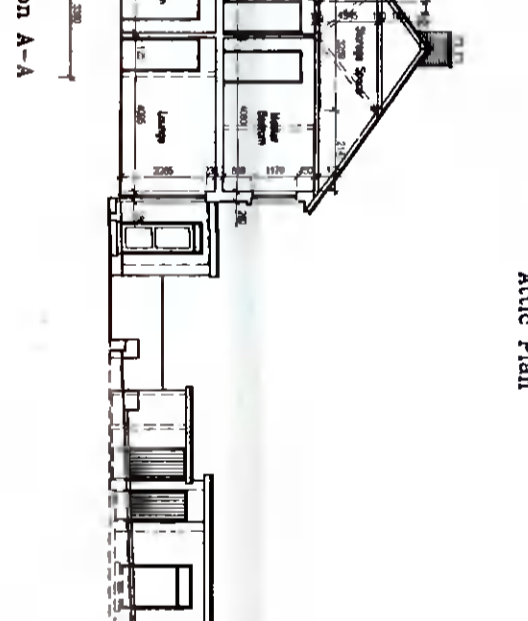
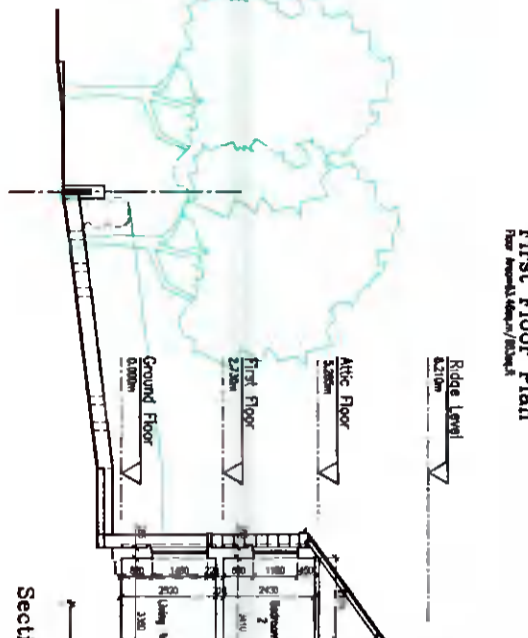
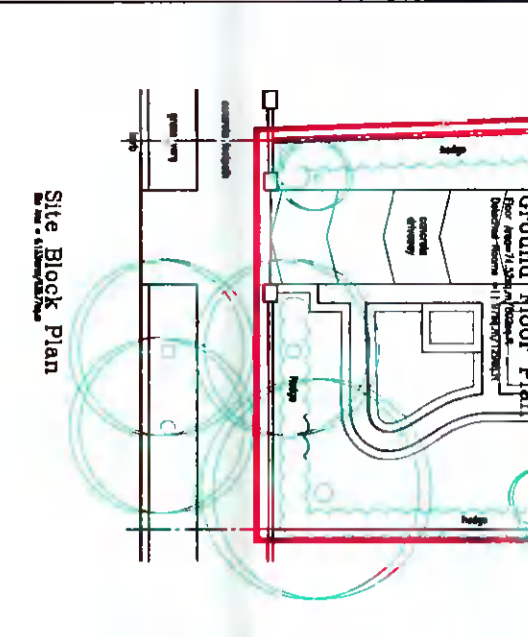
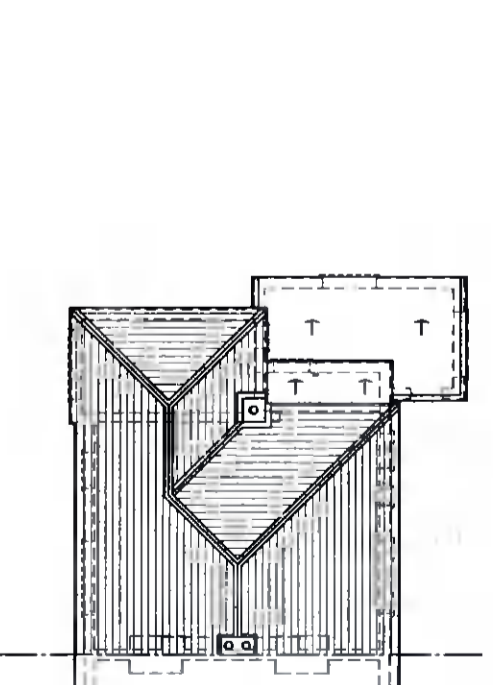
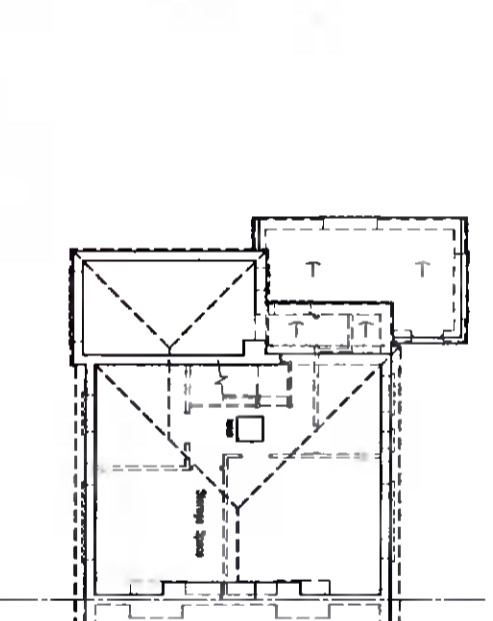
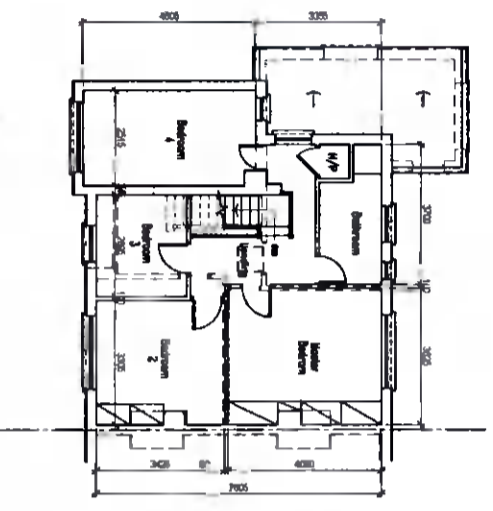
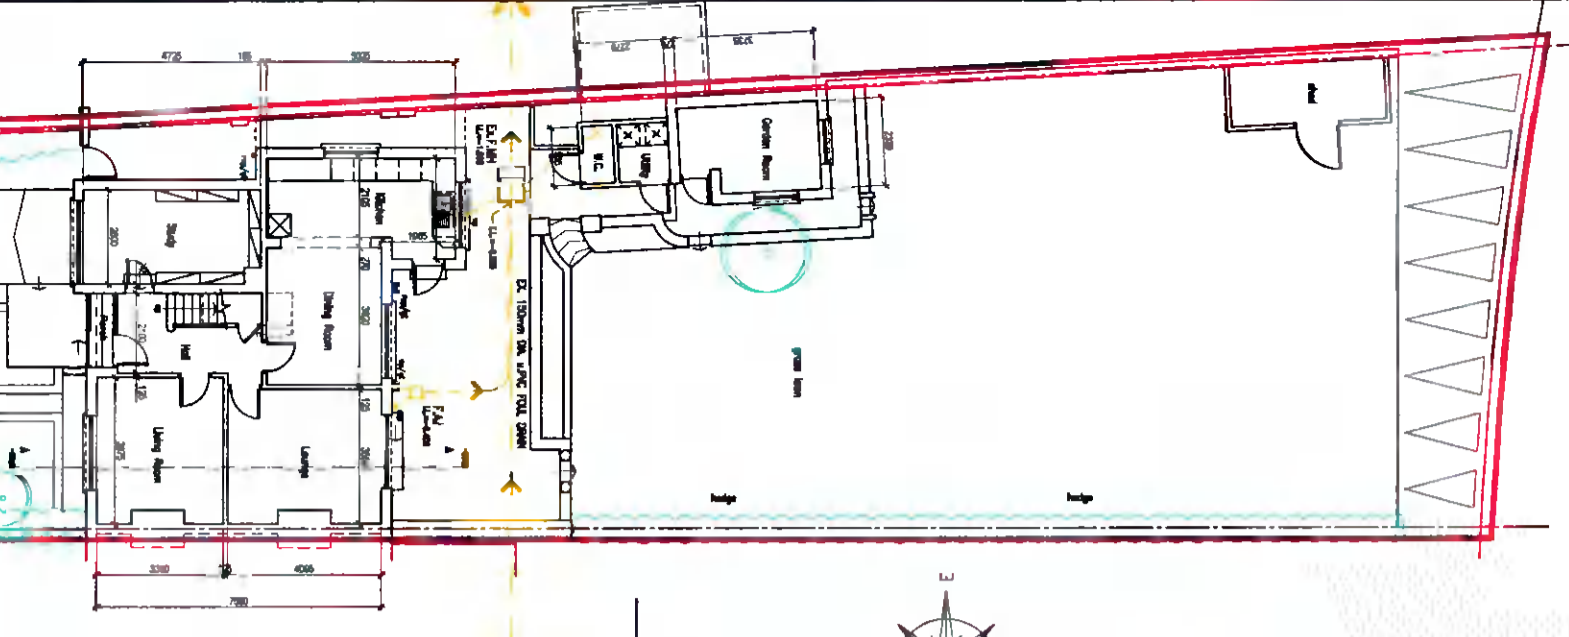
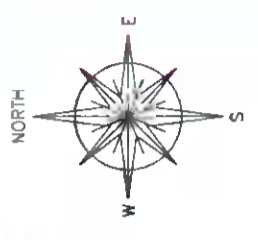
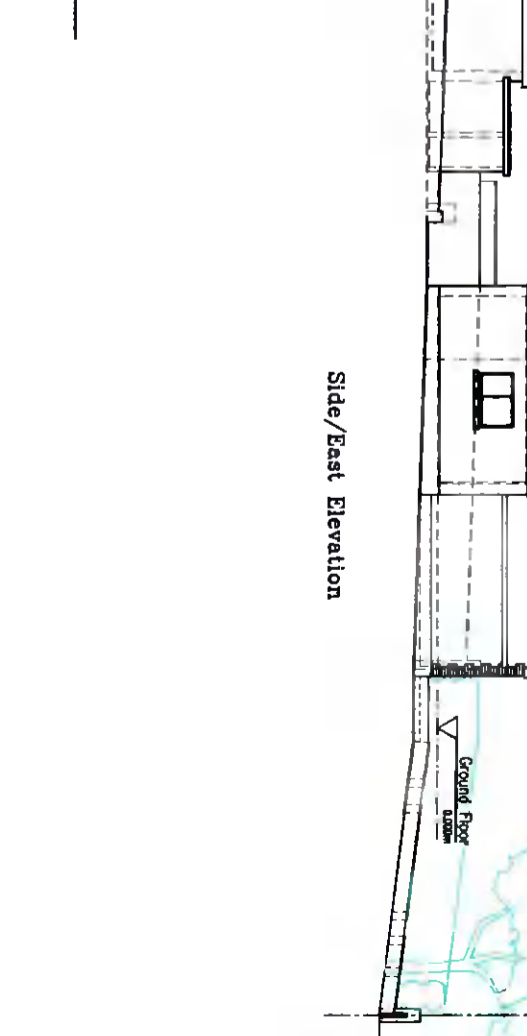
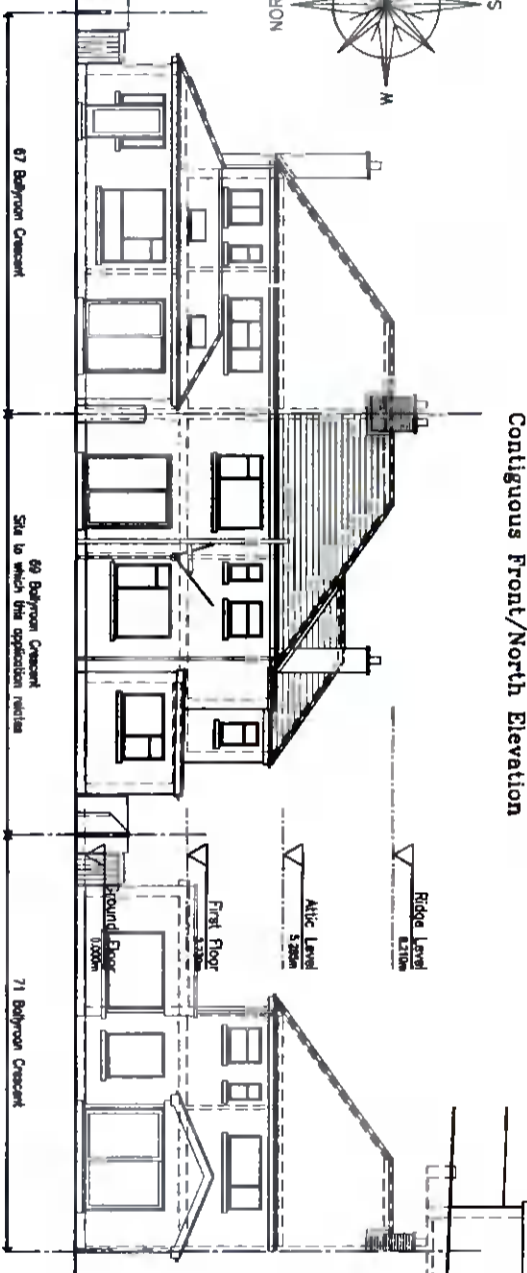
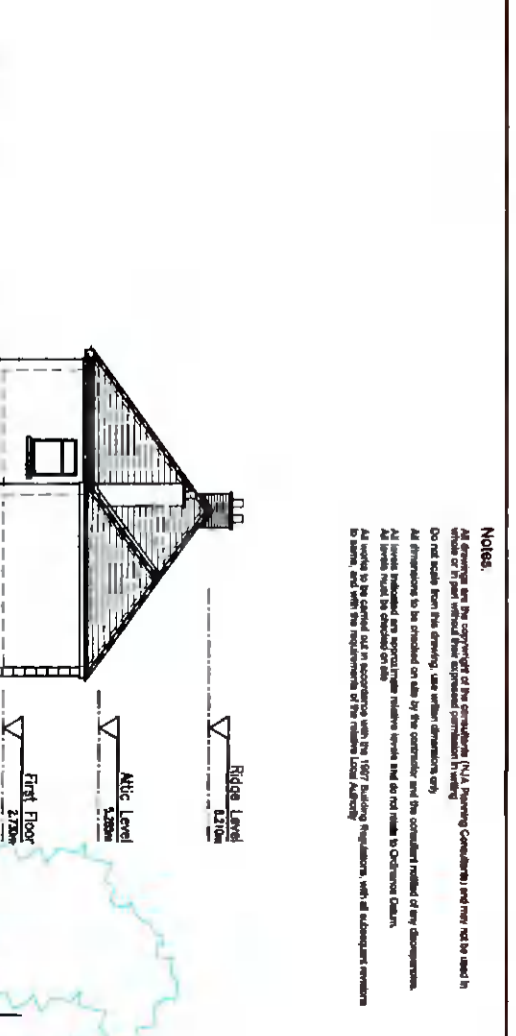


NOTES:
 All drawings are the copyright of the draughtsman. (N.I.A. Planning Consultants) and may not be used in whole or in part without the express permission of the draughtsman.
 Do not scale from the drawing, use written dimensions only.
 All dimensions to be checked on site by the contractor and the quantity of any dimensions.
 All joints made by an approved masonry system and do not make a Cockermouth Quaker.
 All work to be carried out in accordance with the 1997 Building Regulations, with all subsequent amendments to same, and with the requirements of the relevant Local Authority.
 The draughtsman is not responsible for the accuracy of the information provided.

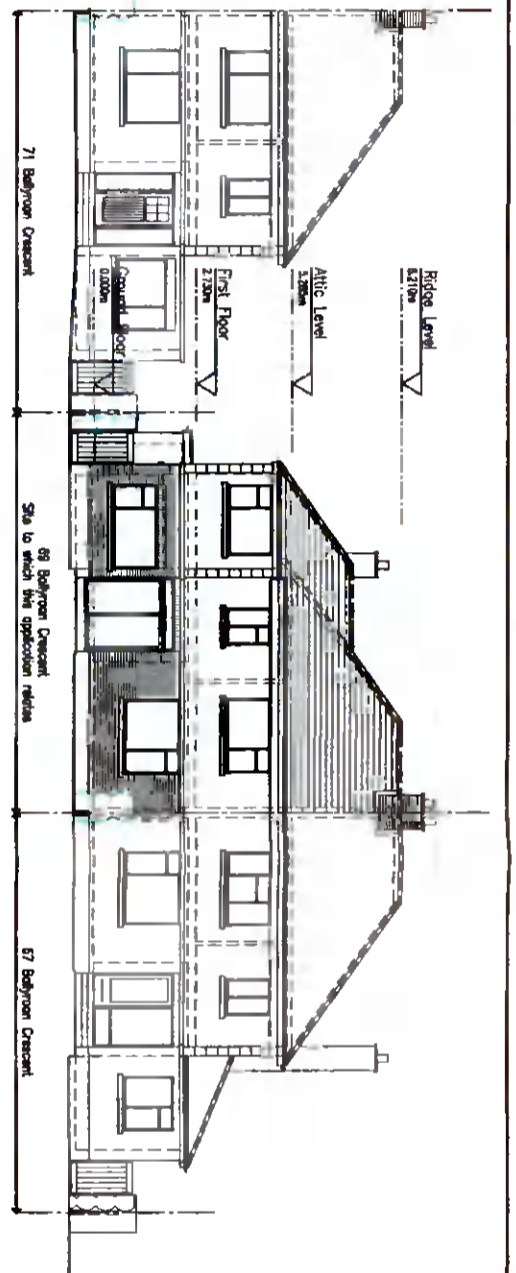

REVISION

A	CONTIGUOUS ELEVATIONS EXPANDED AT FRONT & REAR	M. Jones	OCT '21
---	--	----------	---------

PROJECT INFORMATION

PROJECT: PROPOSED EXTENSION & INTERNAL ALTERATIONS AT 67 BALLYROAN CRESCENT, RATHFARNHAM, DUBLIN 14
 CLIENT: MR FERGUS MCCABE
 CONSULTANTS: Niall Jones & Associates, Planning Consultants

DATE 20/258
SCALE 1:100
DATE DEC '20
DRAWN BY N. Jones
CHECKED N.J.
DRAWING NO. S.01
REV. A