




Notes:
 All drawings are the copyright of the practitioners (UJA Planning Consultants) and may not be used in any other way without the prior written permission of the practitioners.
 Do not scale from the drawing, use written dimensions only.
 All dimensions to be checked on site by the contractor and the consultant holder of any discrepancy.
 All levels indicated are approximate relative levels and do not relate to Ordnance Datum.
 All levels shall be checked on site.
 To ensure full compliance with the 1987 Building Regulations, all relevant sections shall be checked with the relevant local authority.

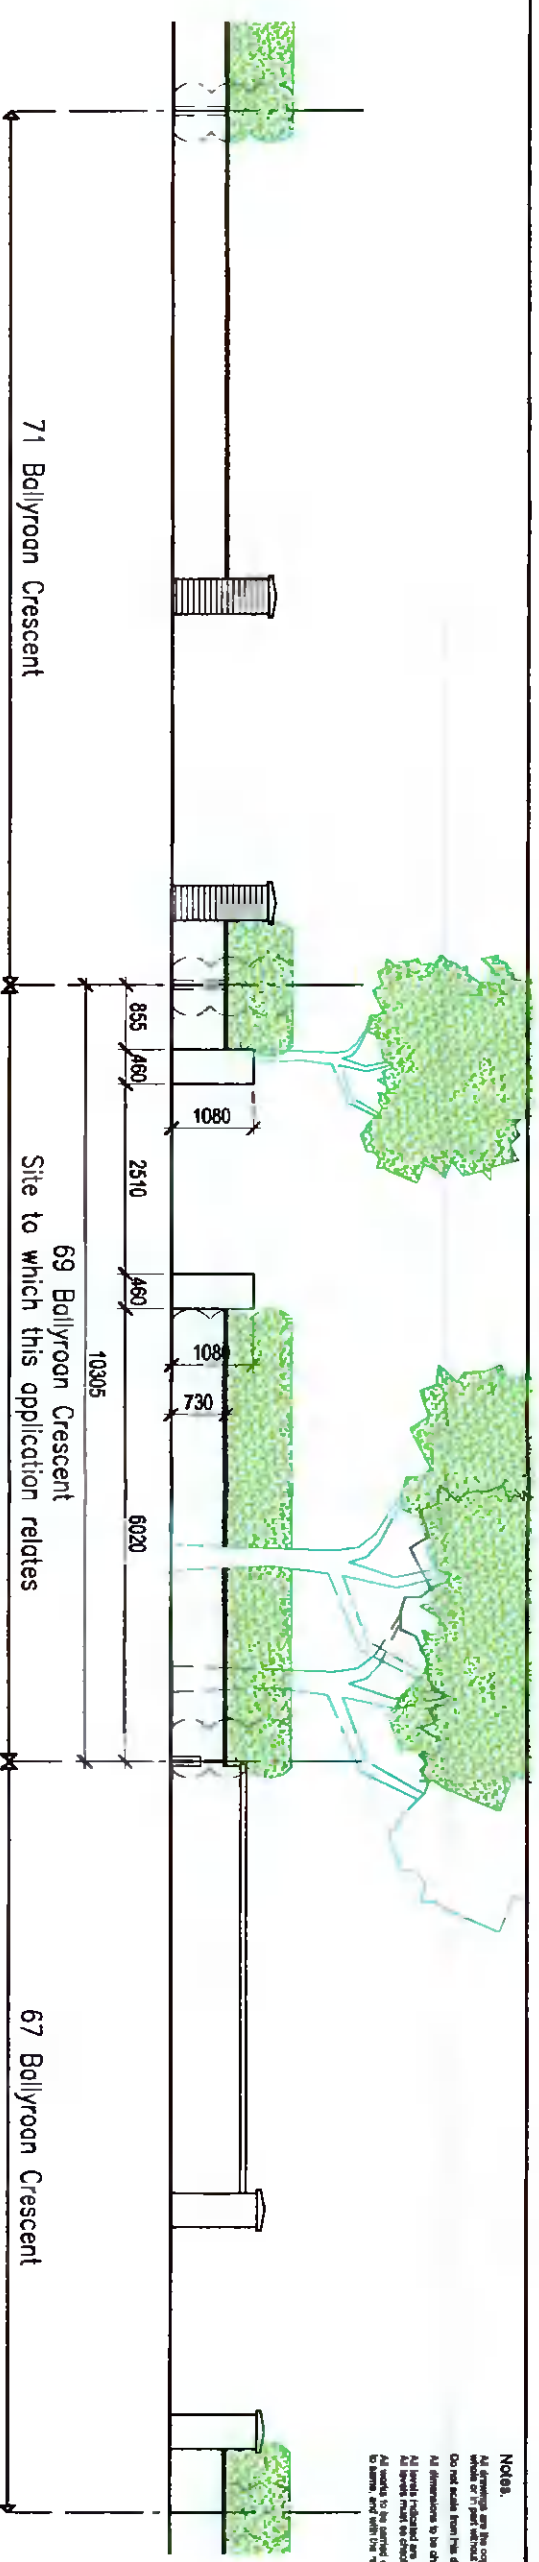

Existing Contiguous front wall Elevation

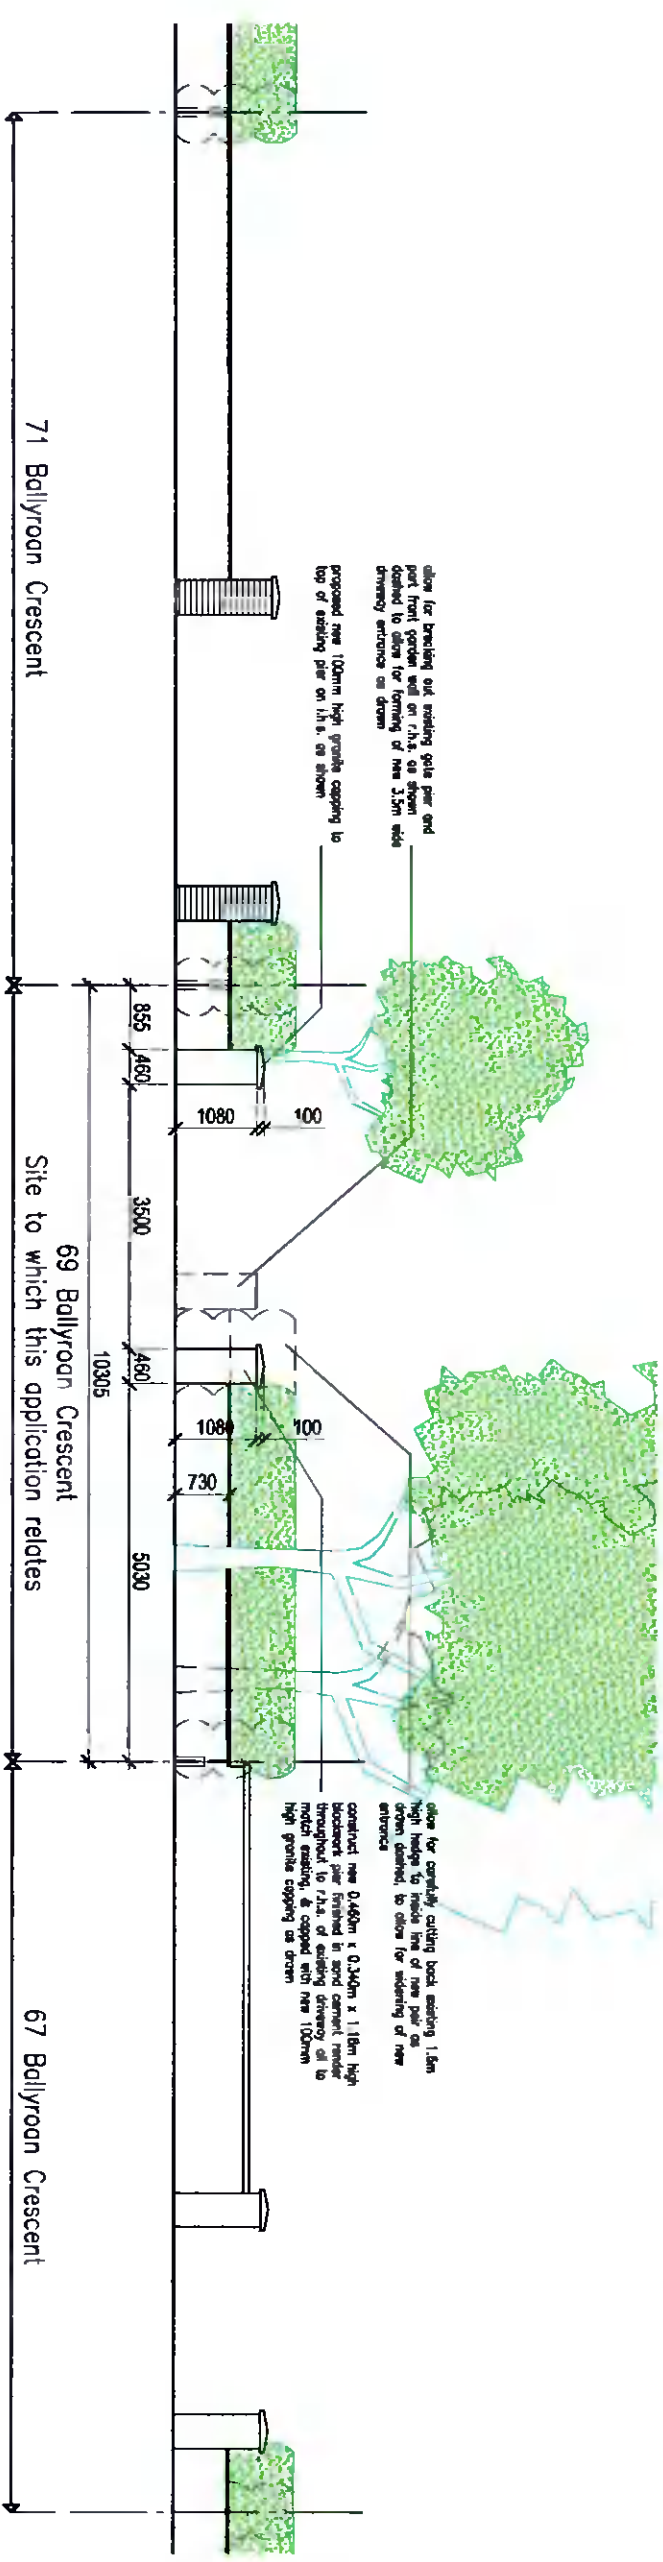

Proposed Contiguous front wall Elevation

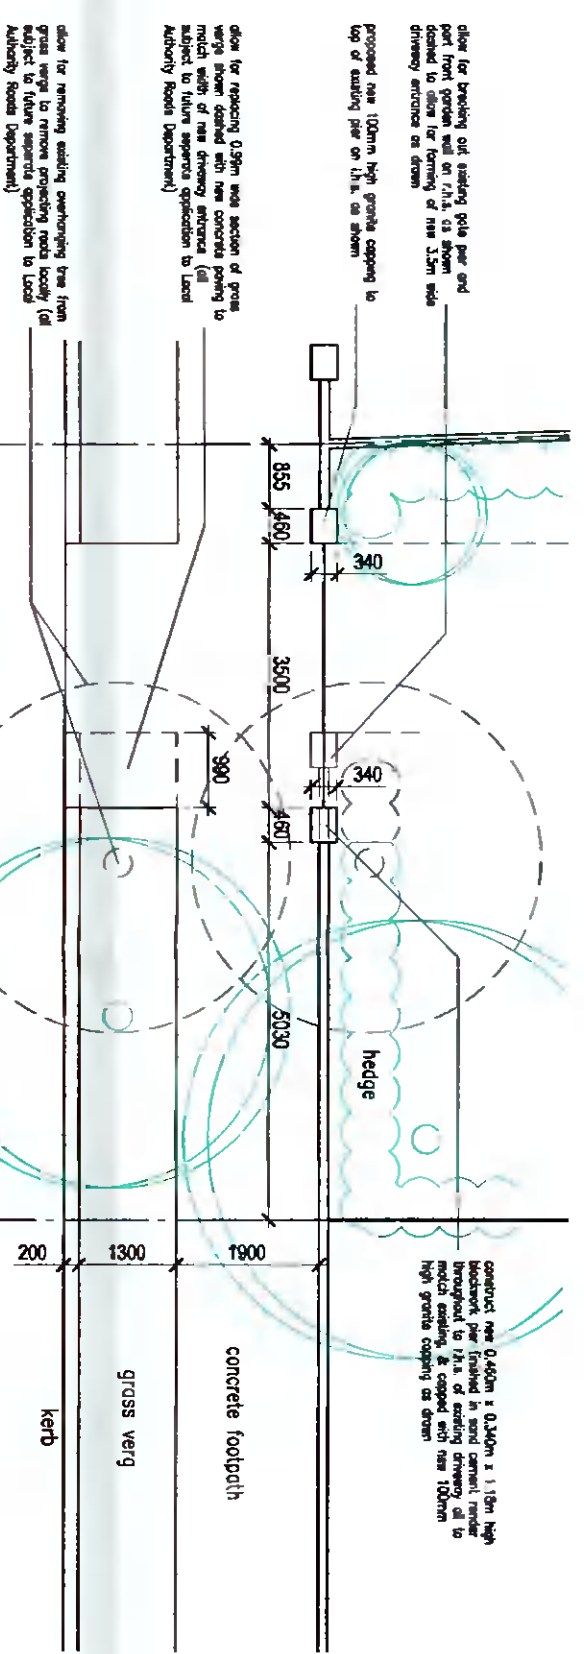

Proposed Plan

Proposed Driveway Entrance Details

NO.	REVISION	DATE	BY	CHECKED	DATE

JOB TITLE
 PROPOSED EXTENSION & INTERNAL ALTERATIONS AT
 69 BALLYROAN CRESCENT, RATHFARHAM, DUBLIN 14
 FOR MR FERGUS MCCABE

CLIENT
 Niall Jones & Associates
 Planning Consultants

DRAWING TITLE
 PLANNING DRAWING:
 PROPOSED DRIVEWAY ENTRANCE DETAILS

SCALE	DATE	DRAWN BY	CHECKED	JOB No.	ISSUED No.
1:50	NOV '21	N.Jones	N.J.	20/258	P.08

Email: njpc@eircom.net