
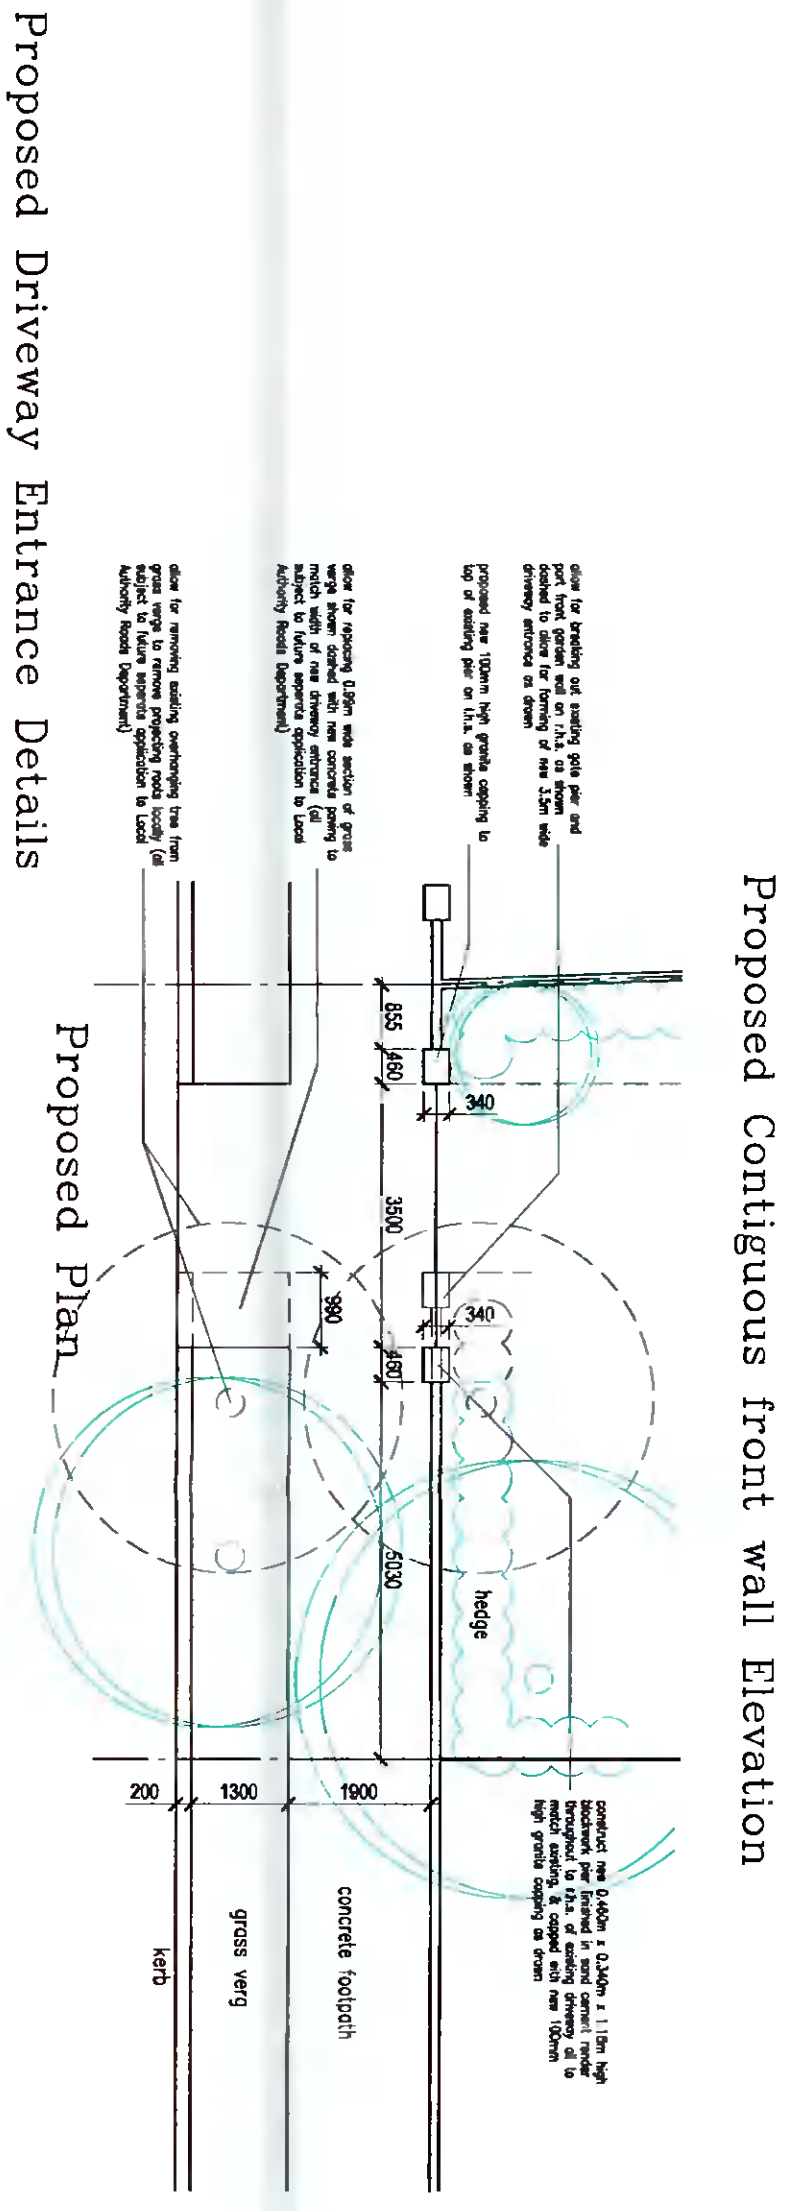
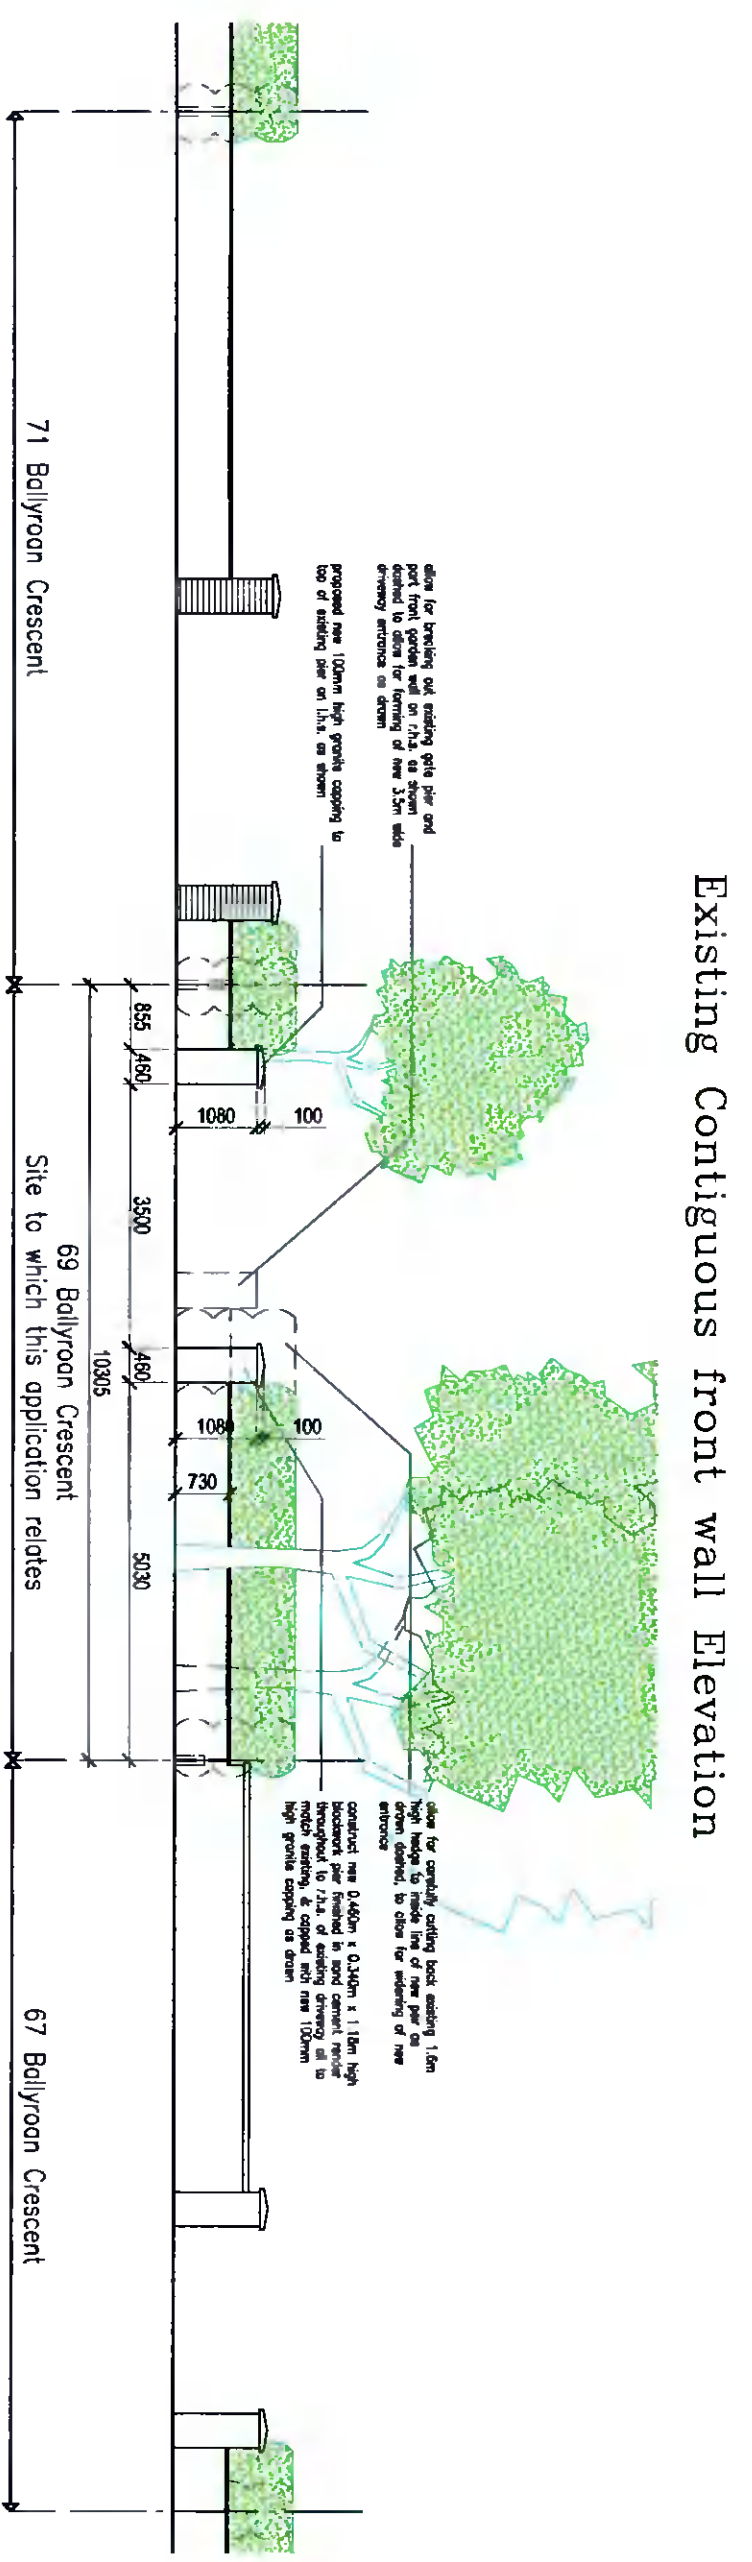


NOTES:
 All drawings are the property of the consultants (NJA Planning Consultants) and may not be used in any other project without the prior written permission of the consultants.
 Do not scale from the drawing, use when dimensions only.
 All dimensions to be finished unless otherwise stated.
 All levels shall be finished unless otherwise stated and do not relate to Ordnance Datum.
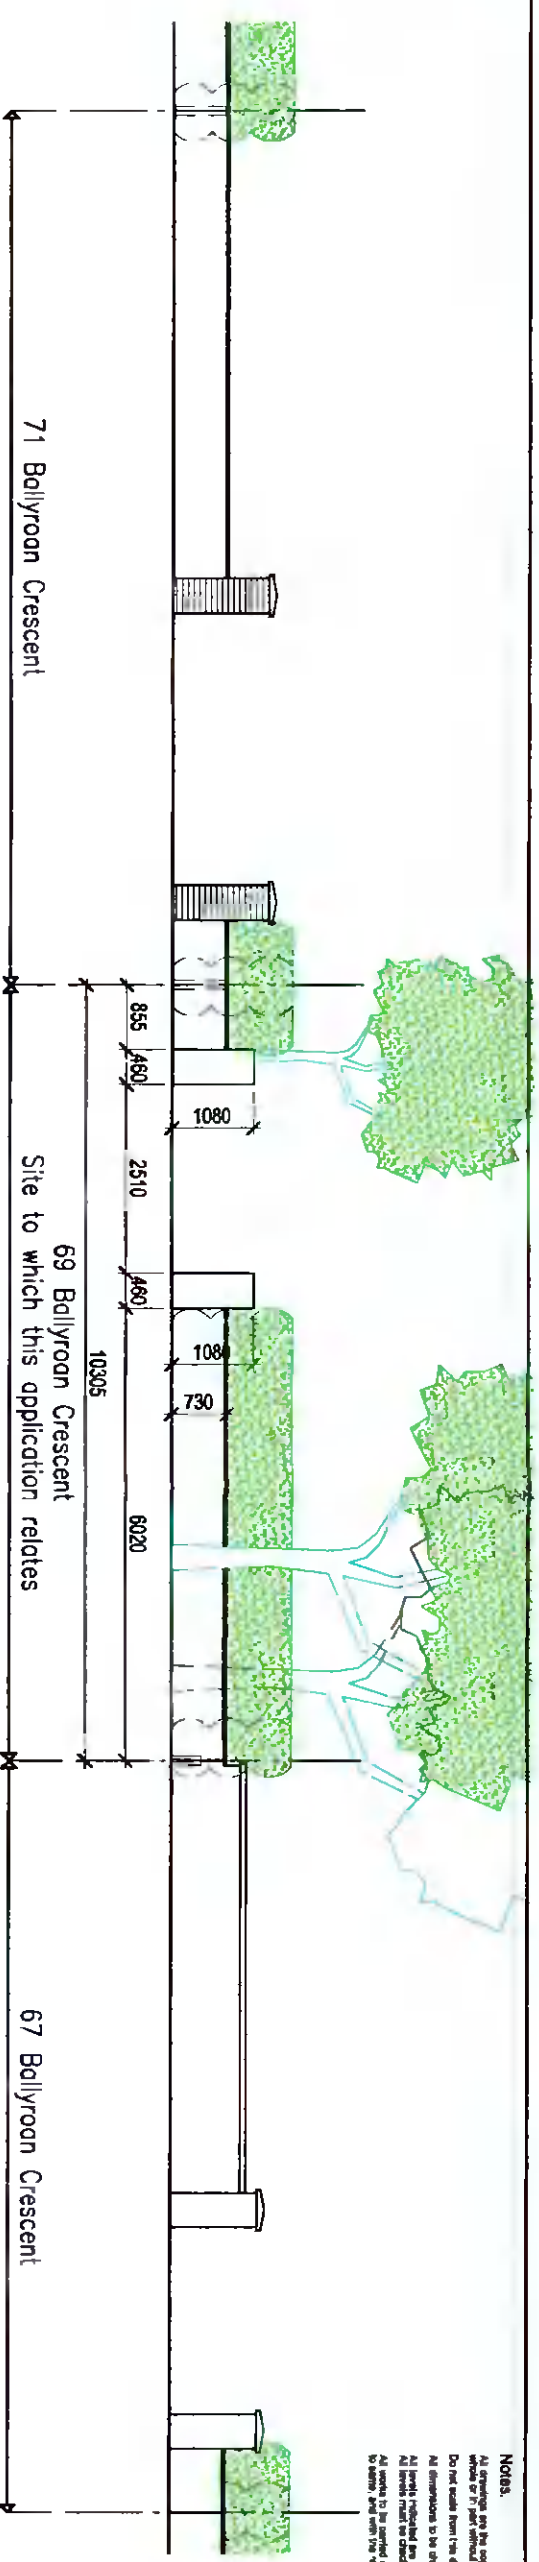

PROPOSED EXTENSION & INTERNAL ALTERATIONS AT 69 BALLYROON CRESCENT, RATHFARHAM, DUBLIN 14 FOR MR FERGUS McCABE

Niall Jones & Associates
 Planning Consultants

PROPOSED DRIVEWAY ENTRANCE DETAILS

SCALE	DATE	DRAWN BY	CHECKED	DWG No.	DRAWING No.	REV.
1:100	NOV '21	N.Jones	N.J.	20/258	P.08	