



Planning Pack Map

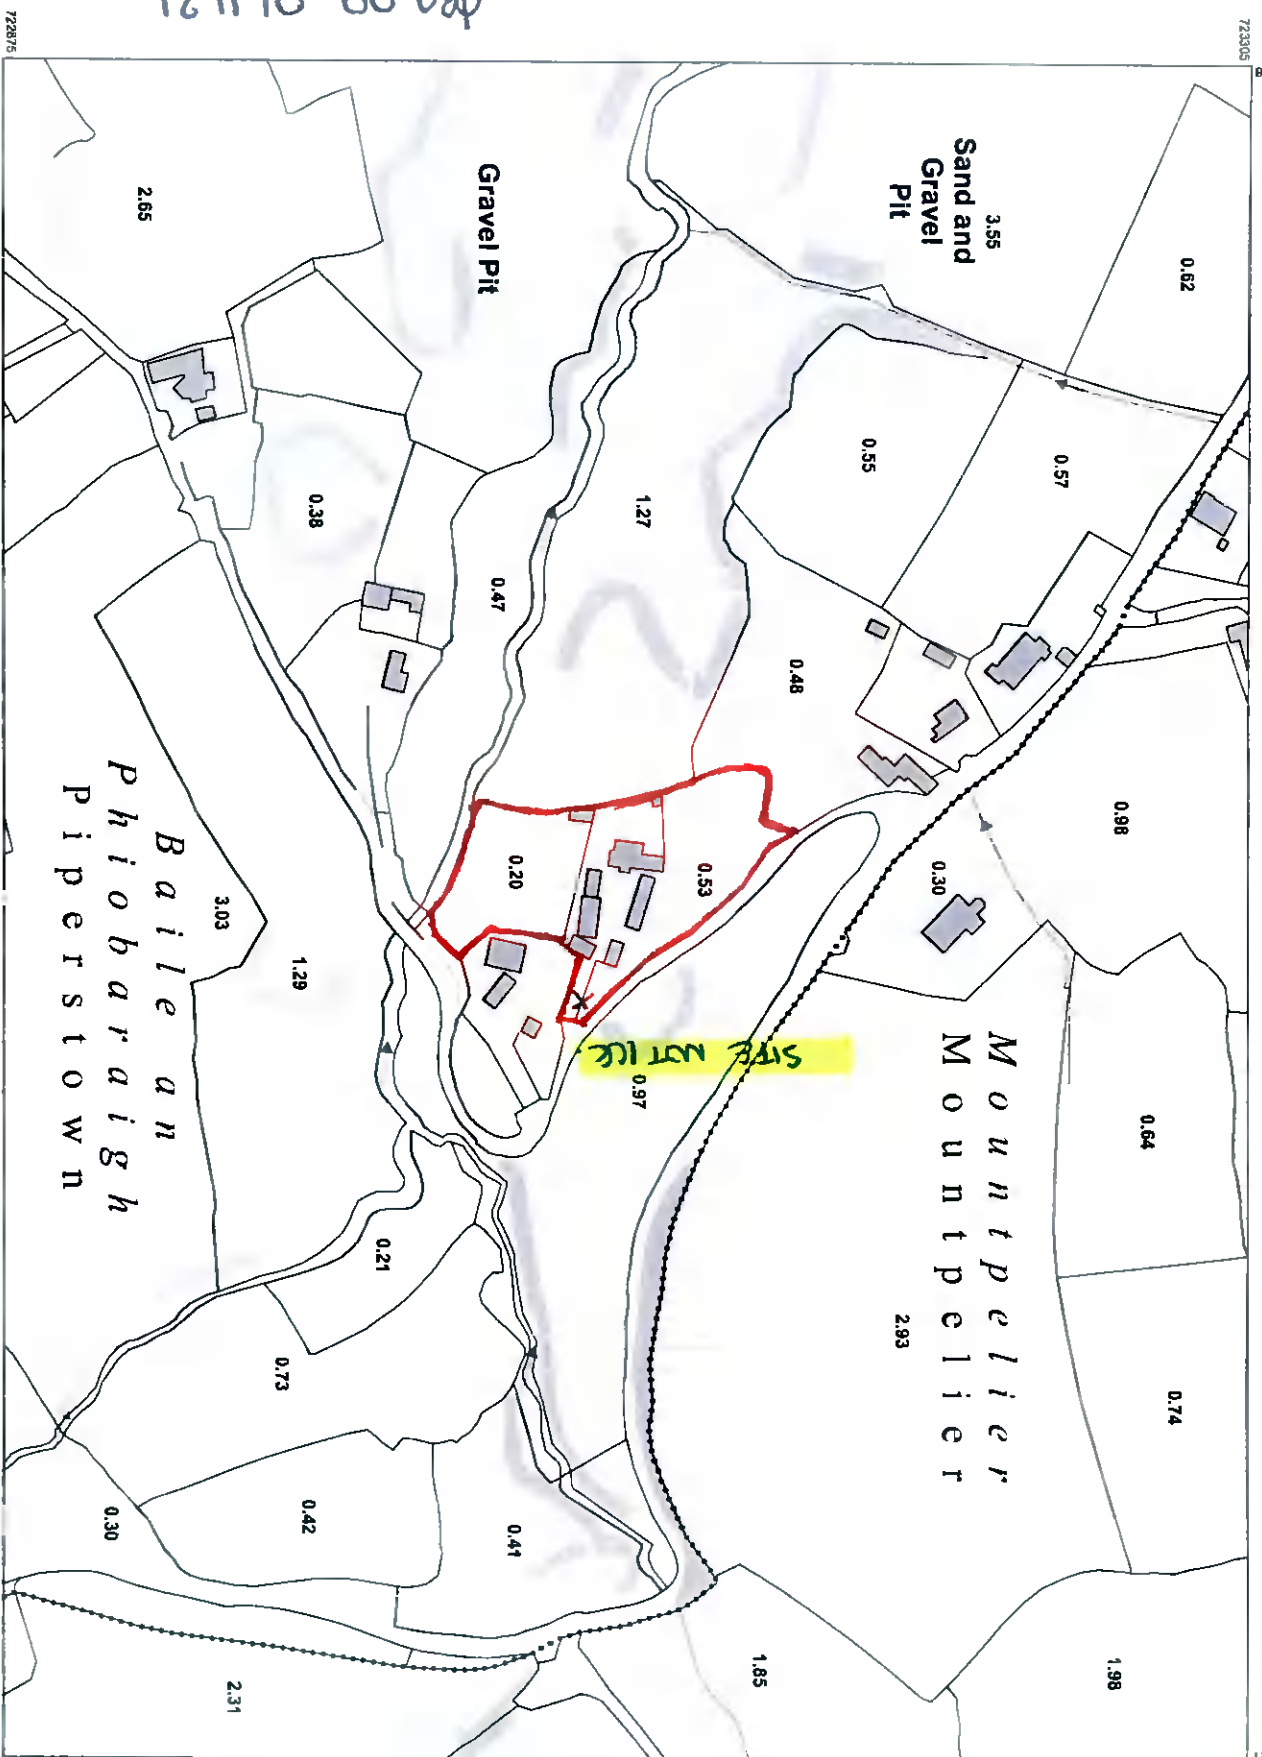

drg. no. 01.11.21.

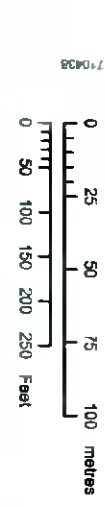

OUTPUT SCALE: 1:2,500

CAPTURE RESOLUTION:
 The map objects are only accurate to the resolution at which they were captured.
 Output scale is not indicative of data capture scale.
 Further information is available at
<http://www.osi.ie/search/CaptureResolution>



CENTRE COORDINATES:
 ITM 710730,723090
PUBLISHED: 12/09/2021
ORDER NO.: 50212804_2
MAP SERIES: 1:2,500
MAP SHEETS: 3453-D, 3514-B

COMPILED AND PUBLISHED BY:
 Ordnance Survey Ireland,
 Phoenix Park,
 Dublin 8,
 Ireland.
 Unauthorised reproduction infringes Ordnance Survey Ireland and Government of Ireland copyright.

All rights reserved.
 No part of this publication may be copied, reproduced or transmitted in any form or by any means without the prior written permission of the copyright owners.

The representation on this map of a road, track or footpath is not evidence of the existence of a right of way.

Ordnance Survey maps never show legal property boundaries, nor do they show ownership of physical features.

© Suirbheiracht Ordánais Éireann
 2021
 © Ordnance Survey Ireland, 2021
www.osi.ie/copyright

LEGEND:
<http://www.osi.ie/search/LargeScaleLegend>