


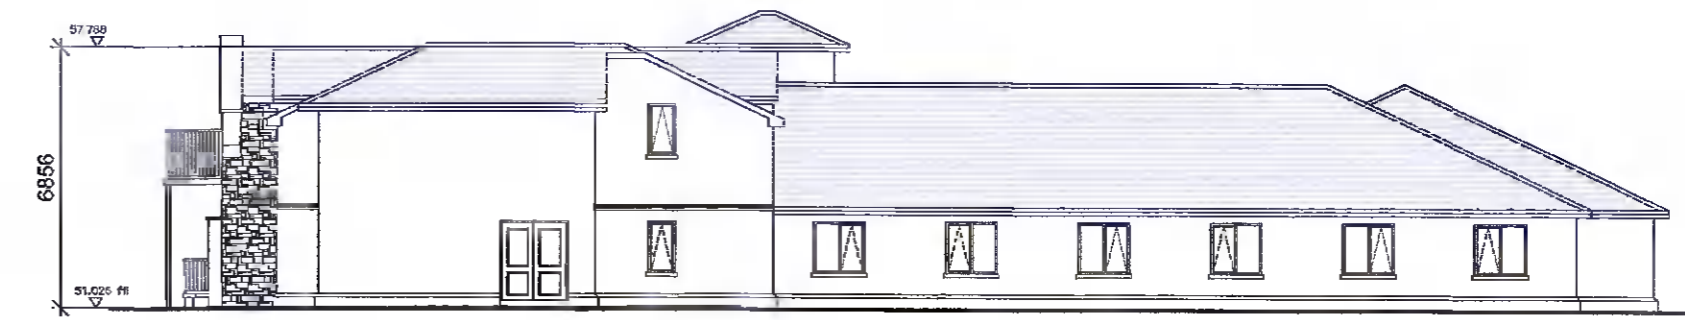

Existing North Elevation
1:200



Existing South Elevation
1:200




Existing West Elevation
1:200




Existing East Elevation
1:200



Existing Section A
1:200

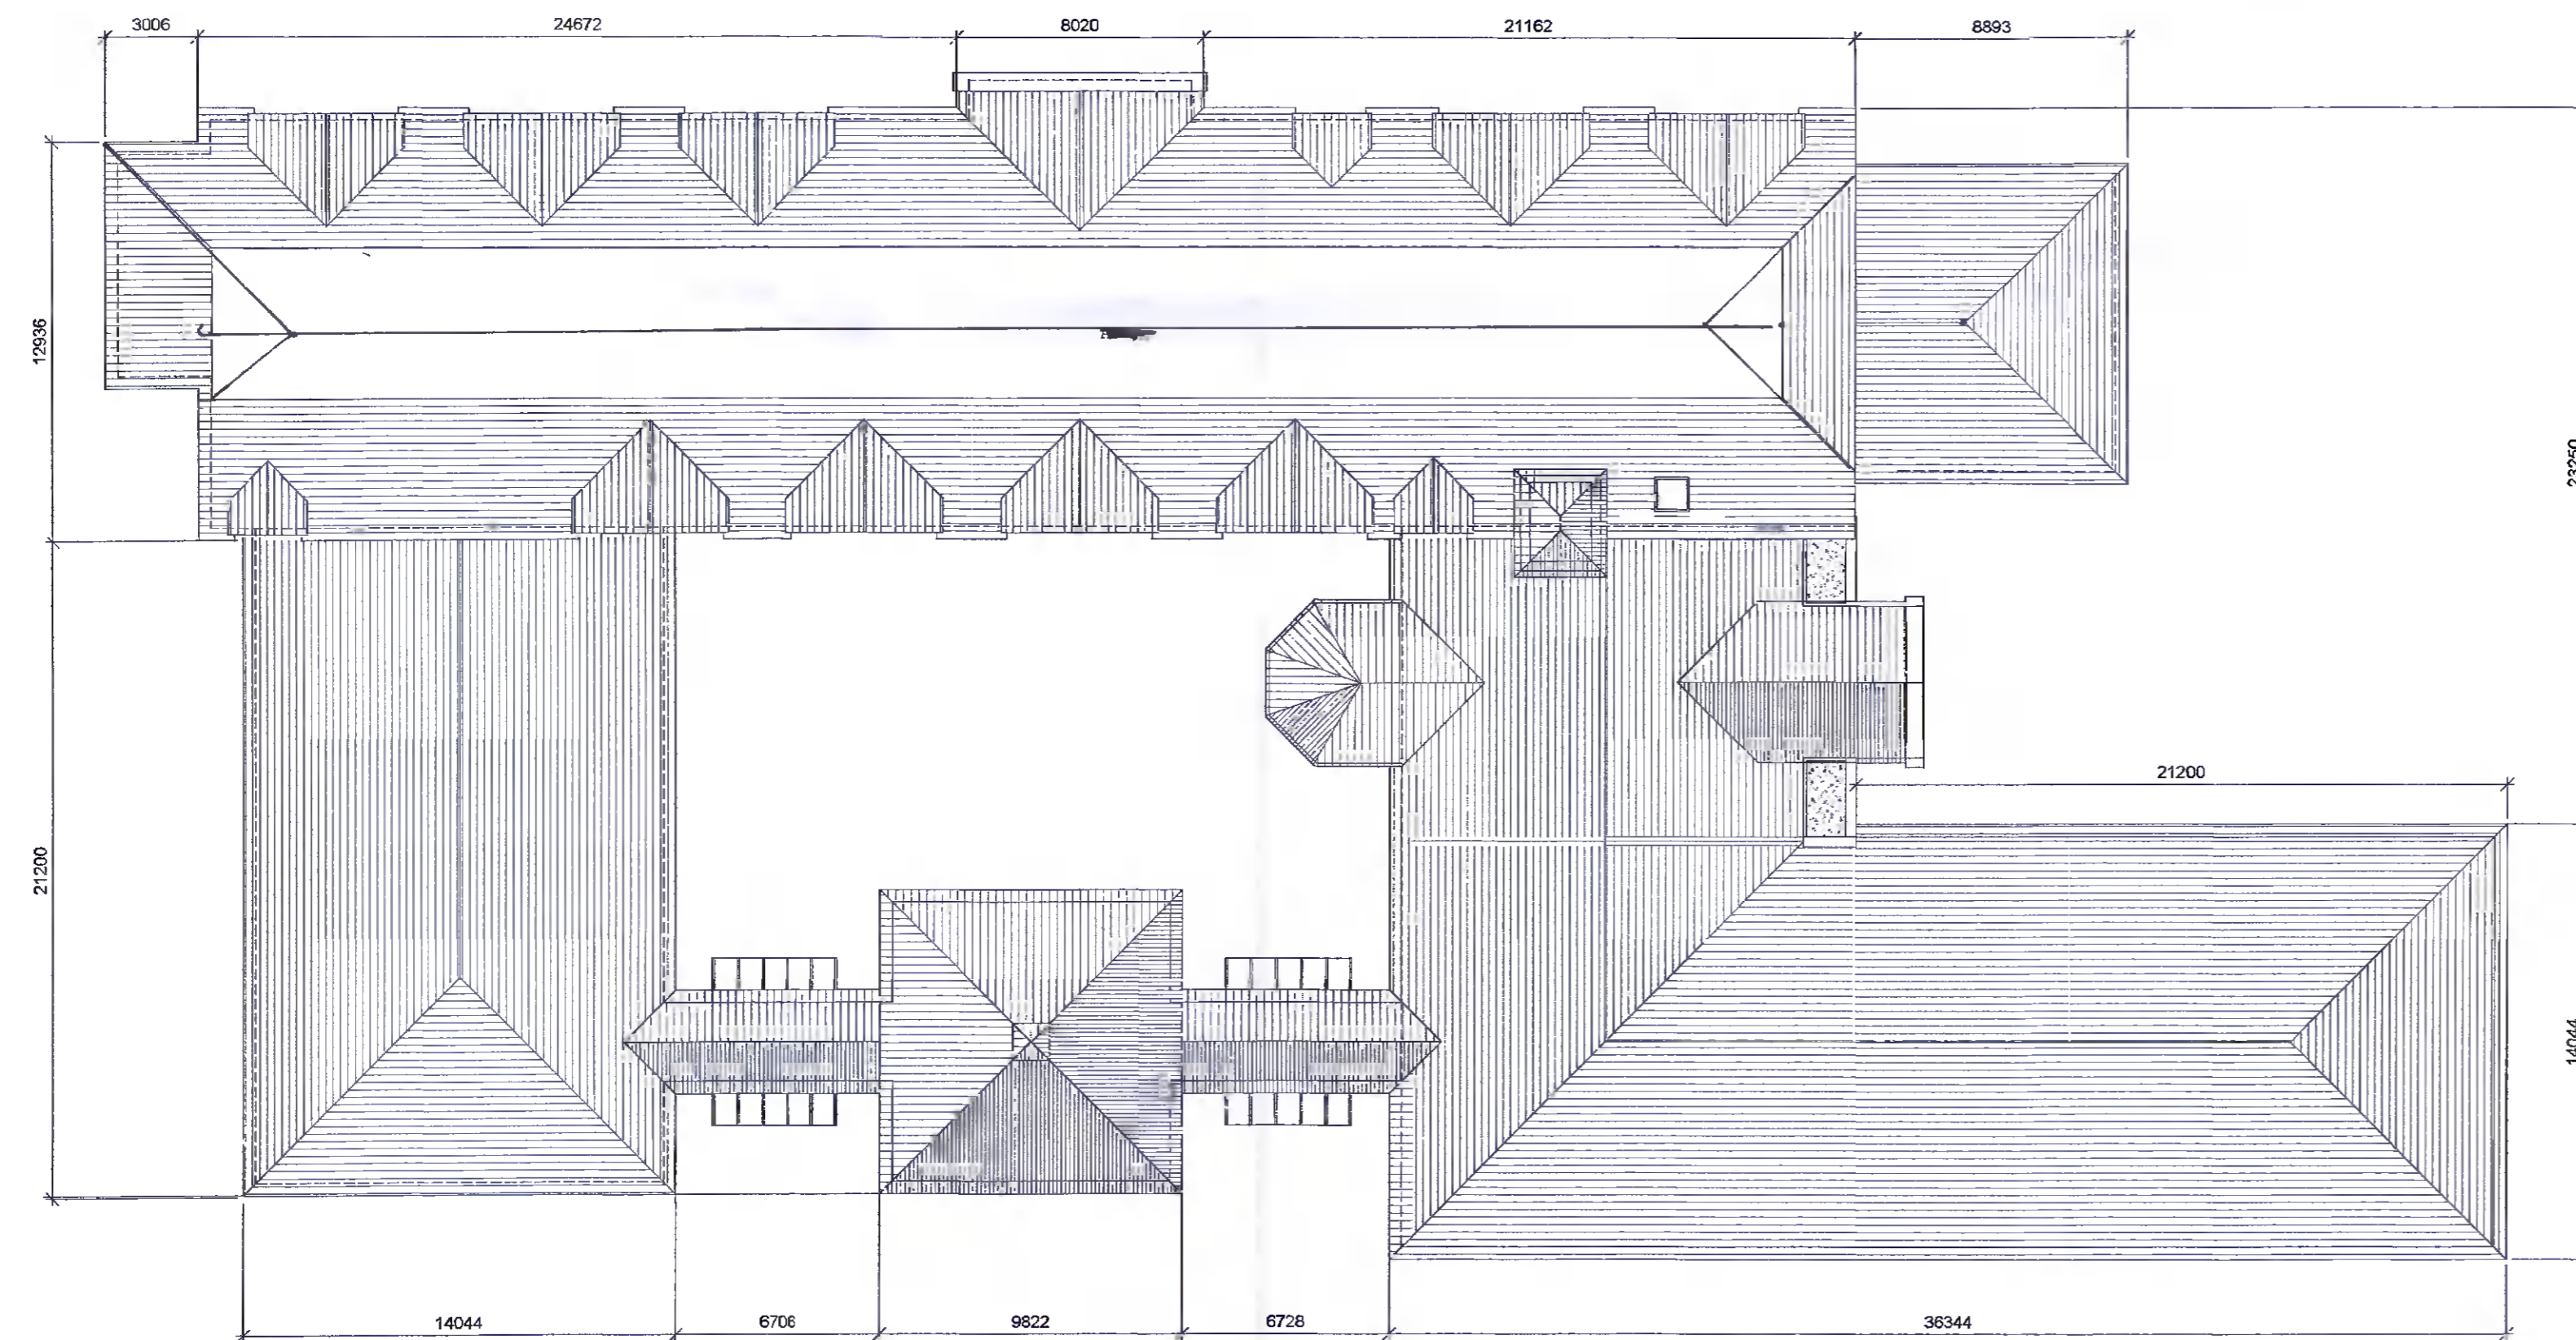

ROOF PLAN

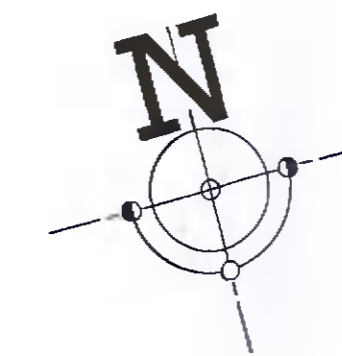

Existing Plan/Elevations 1:200 @ A1


REV	DATE	DESCRIPTION	BY

Project Design Architects

Unit 1 Beech Court Business Park, Kilcoole, Co. Wicklow
Tel: 01-6572973 info@projectdesignarchitects.com

Client	Millbrook Manor Nursing Home
Project	Slade Road, Saggart, Co. Dublin
Title	Existing Plans & Elevations
Date	20.09.2021
Drawn	POS
Scale	1:200 @ A1

M09-PL-009 *

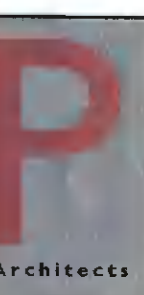

THIS DRAWING IS PROTECTED BY COPYRIGHT AND MUST NOT BE COPIED OR REPRODUCED IN ANY MANNER WITHOUT THE WRITTEN PERMISSION OF PROJECT DESIGN ARCHITECTS. ALL DIMENSIONS AND NOTES TO BE CHECKED ON SITE.