

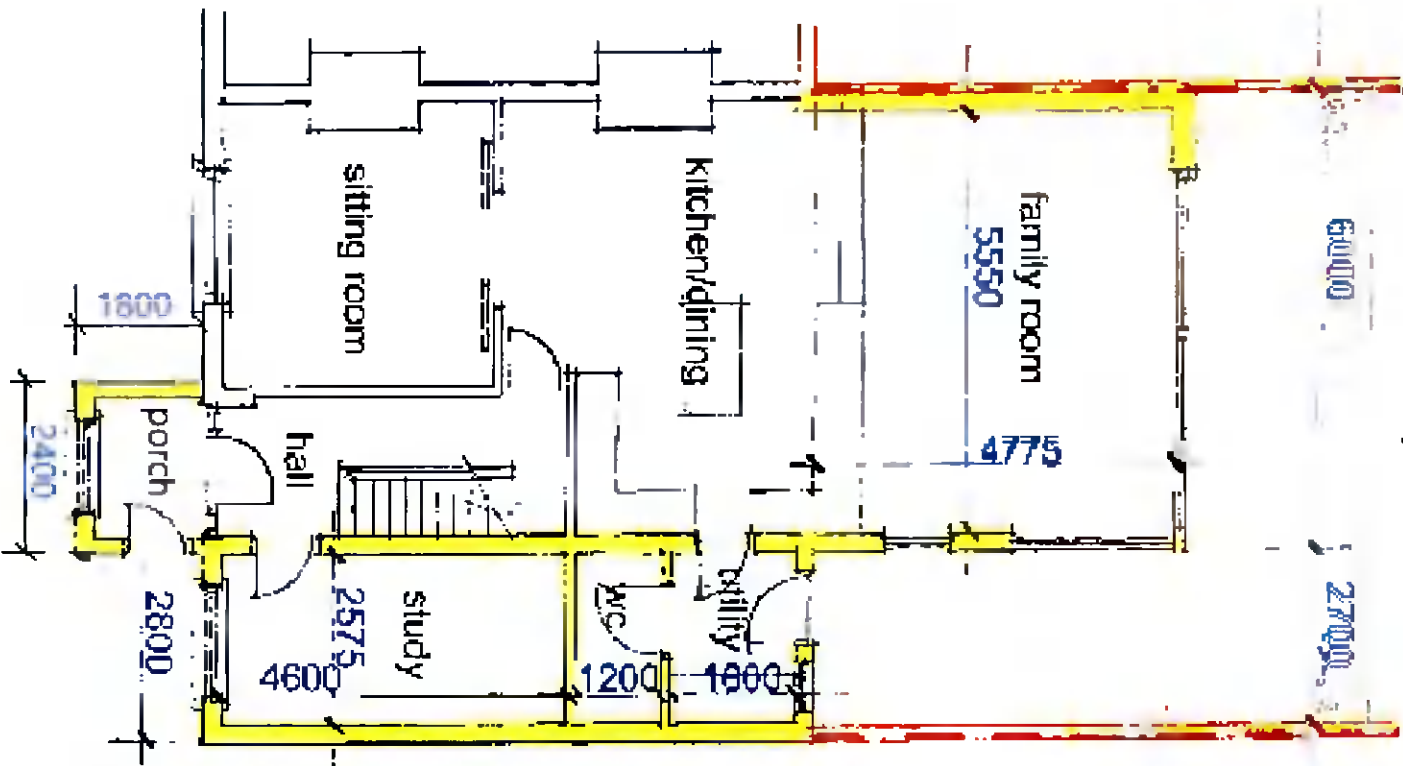
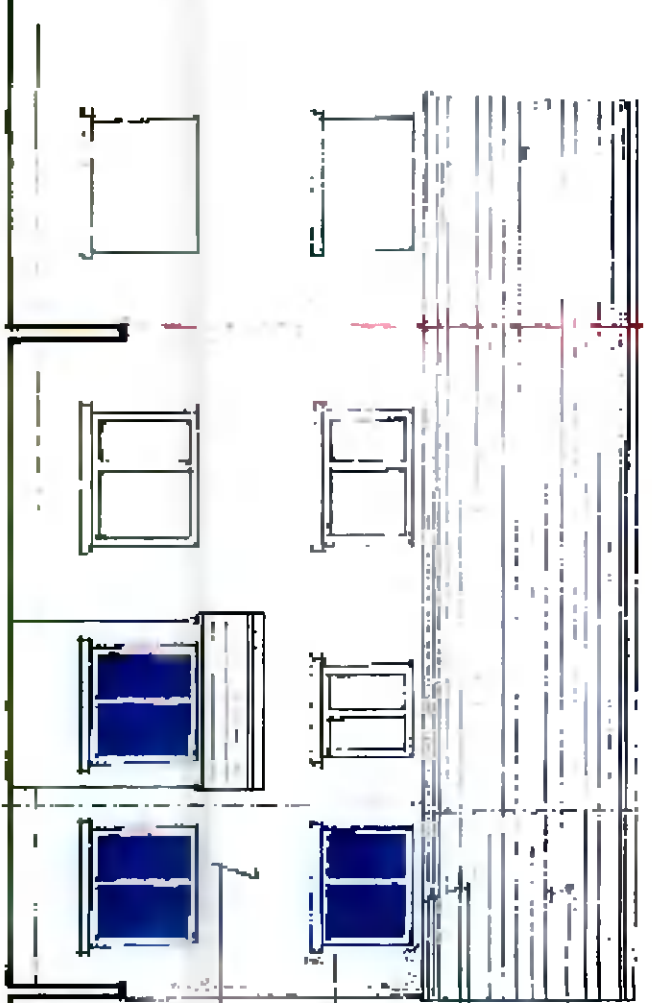



ground floor plan 1:100.

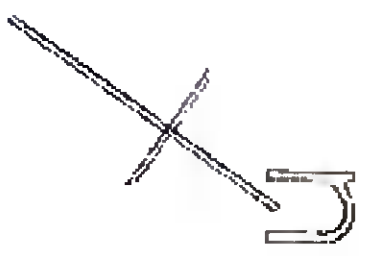

first floor plan 1:100.

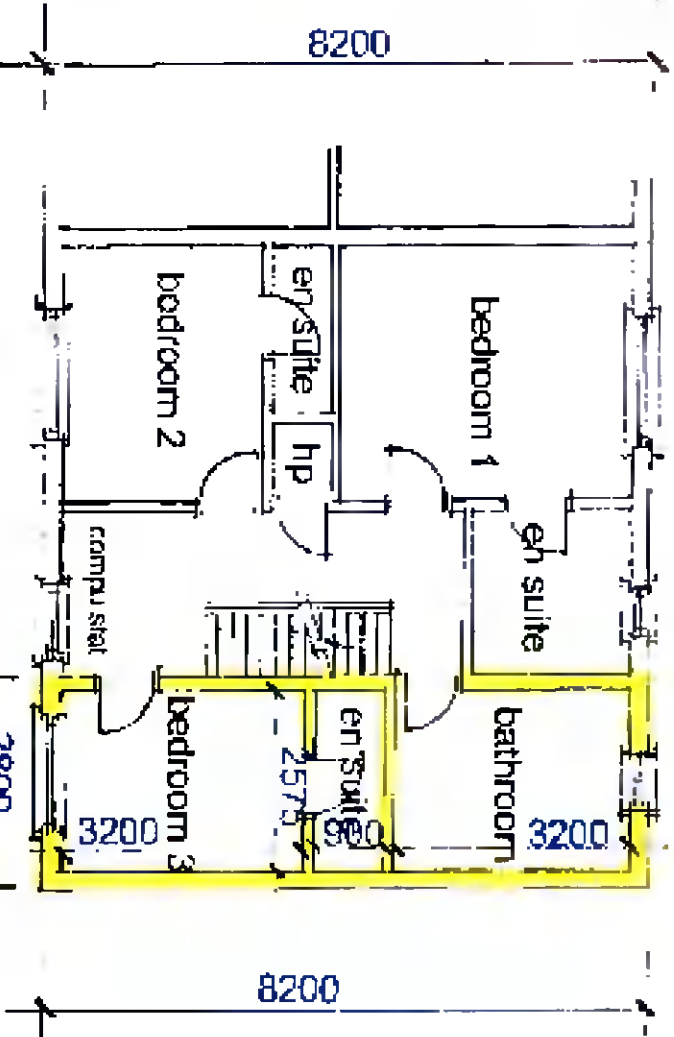

contiguous front elevation 1:100.

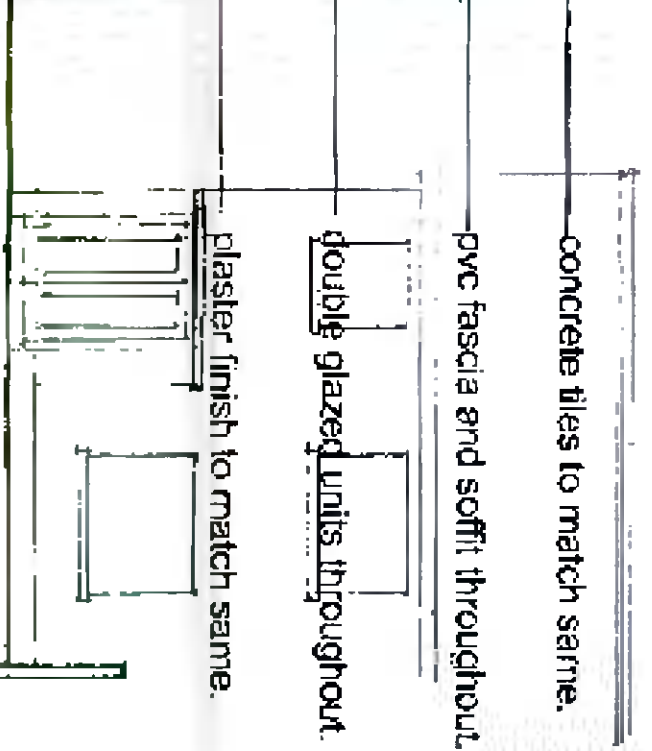

033.01.