




contiguous rear elevation 1:100.

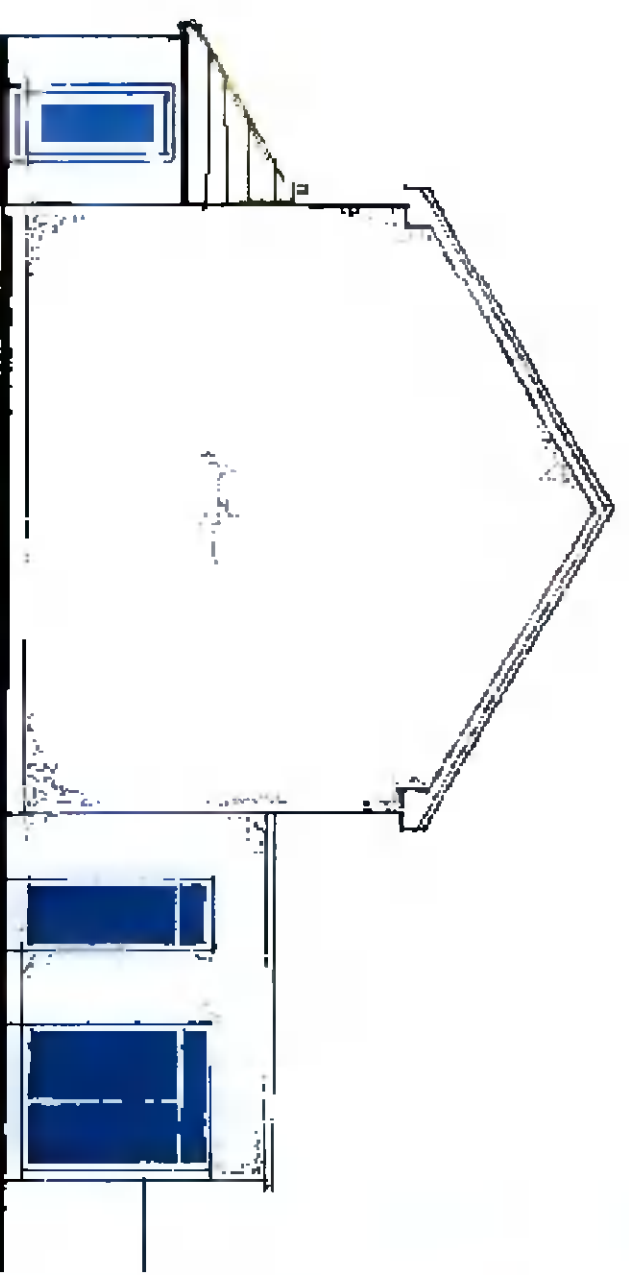

side elevation 1:100.

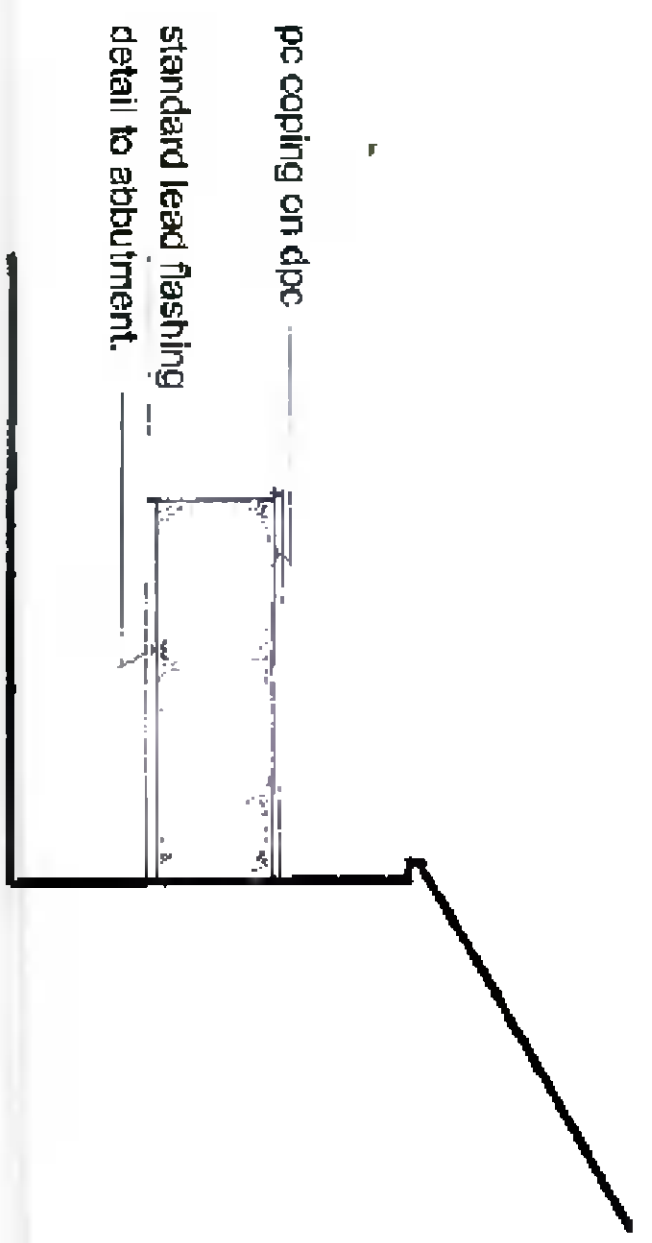

side elevation 1:100.

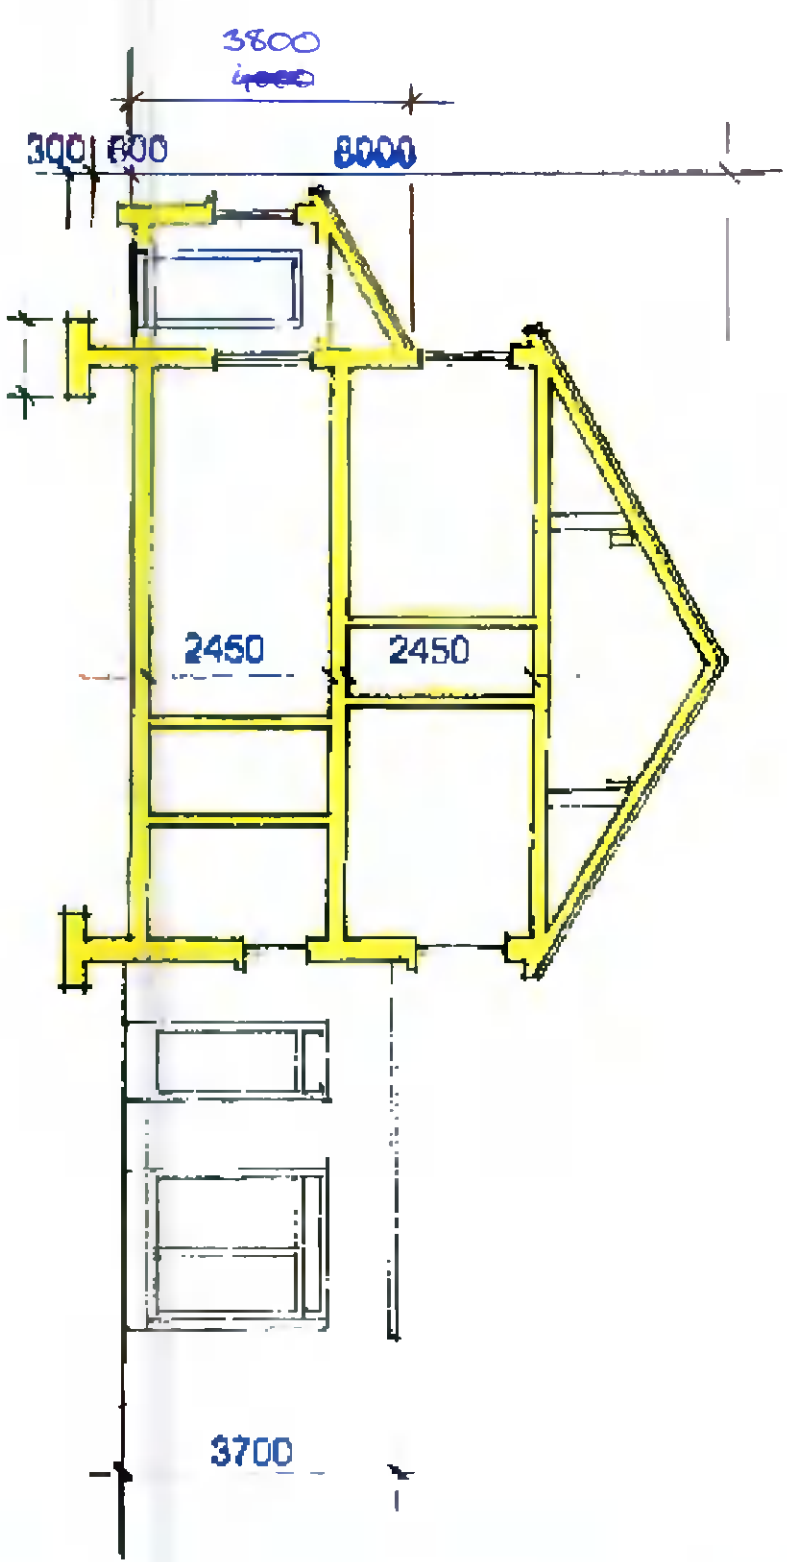

section a.a 1:100.