


Original Rear Block Elevation scale 1:100.

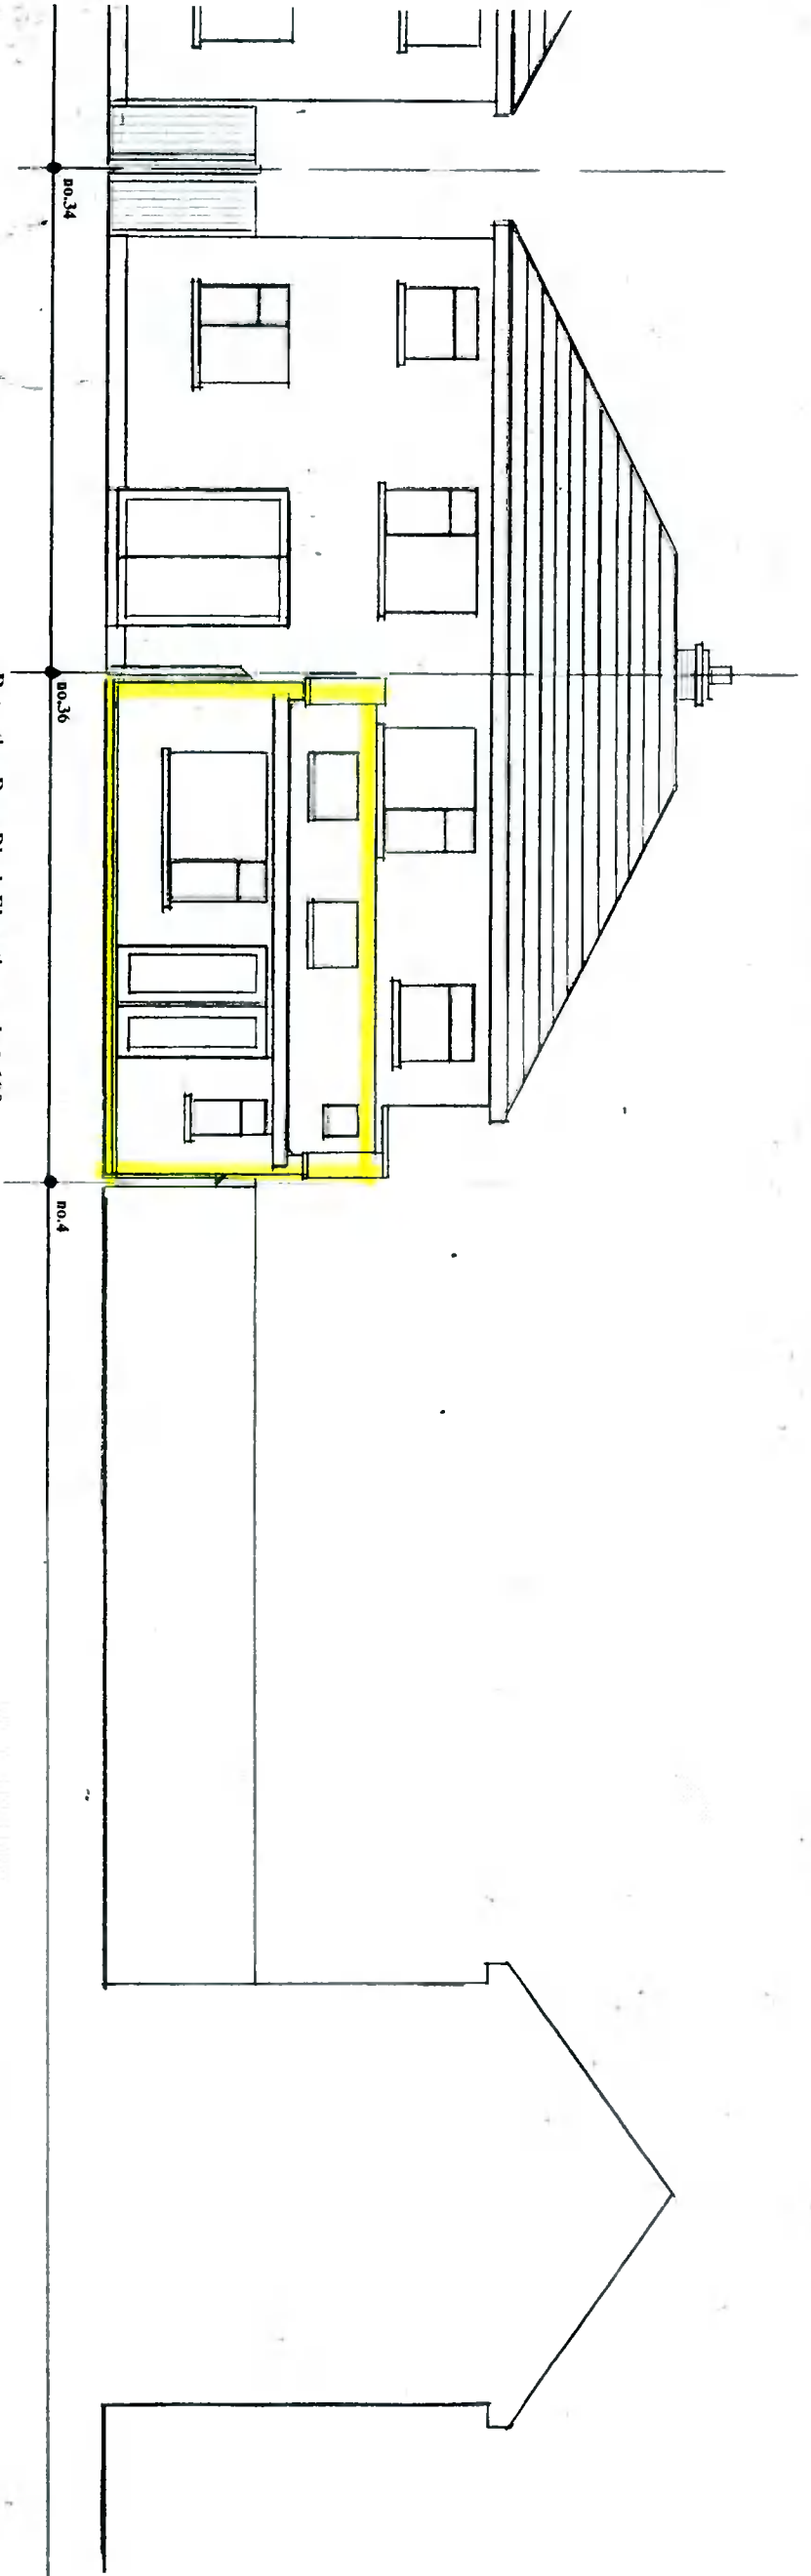


Retention Rear Block Elevation scale 1:100.


Drawing No.

06.10.2021

**DESMOND J. HALPIN & ASSOCIATES**  
PLANNING & BUILDING DESIGN CONSULTANTS  
15, Carriglea Drive,  
Firhouse,  
Dublin 24.  
Registered Company No: 111360.  
E-Mail : DesHALPIN15@gmail.com

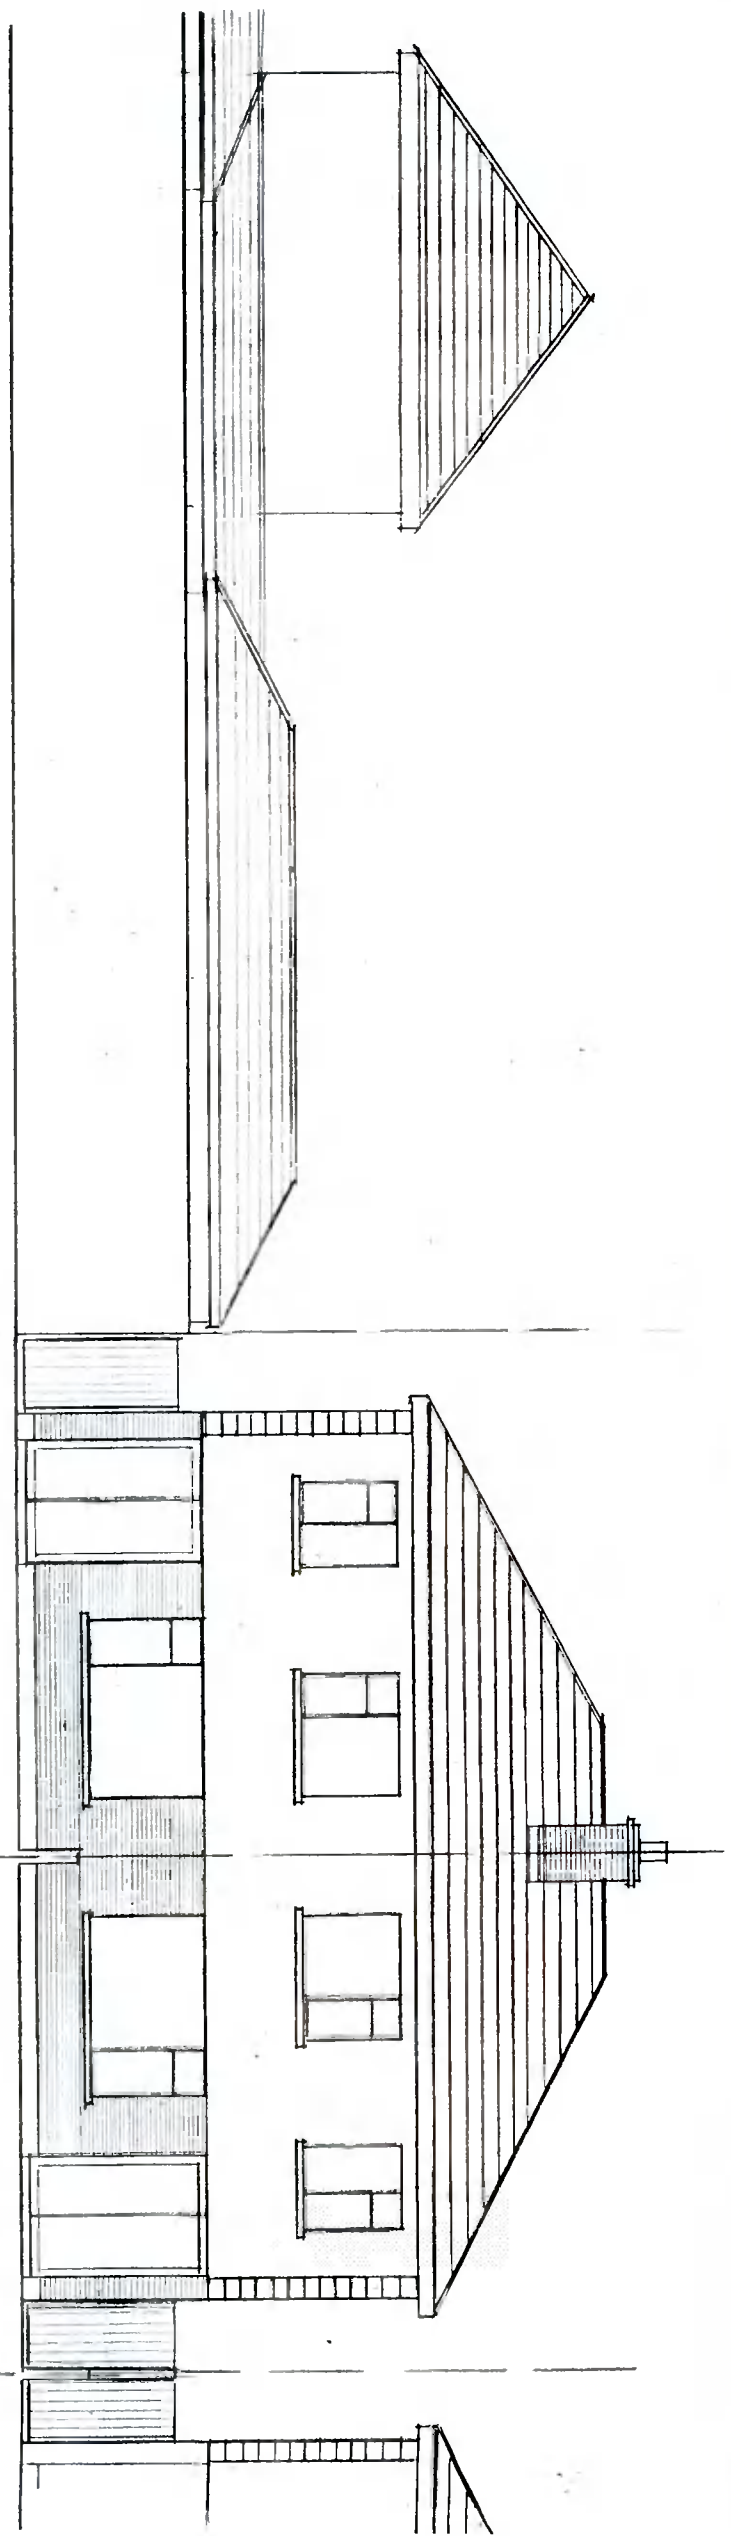

Original Front Block Elevation scale 1:100.

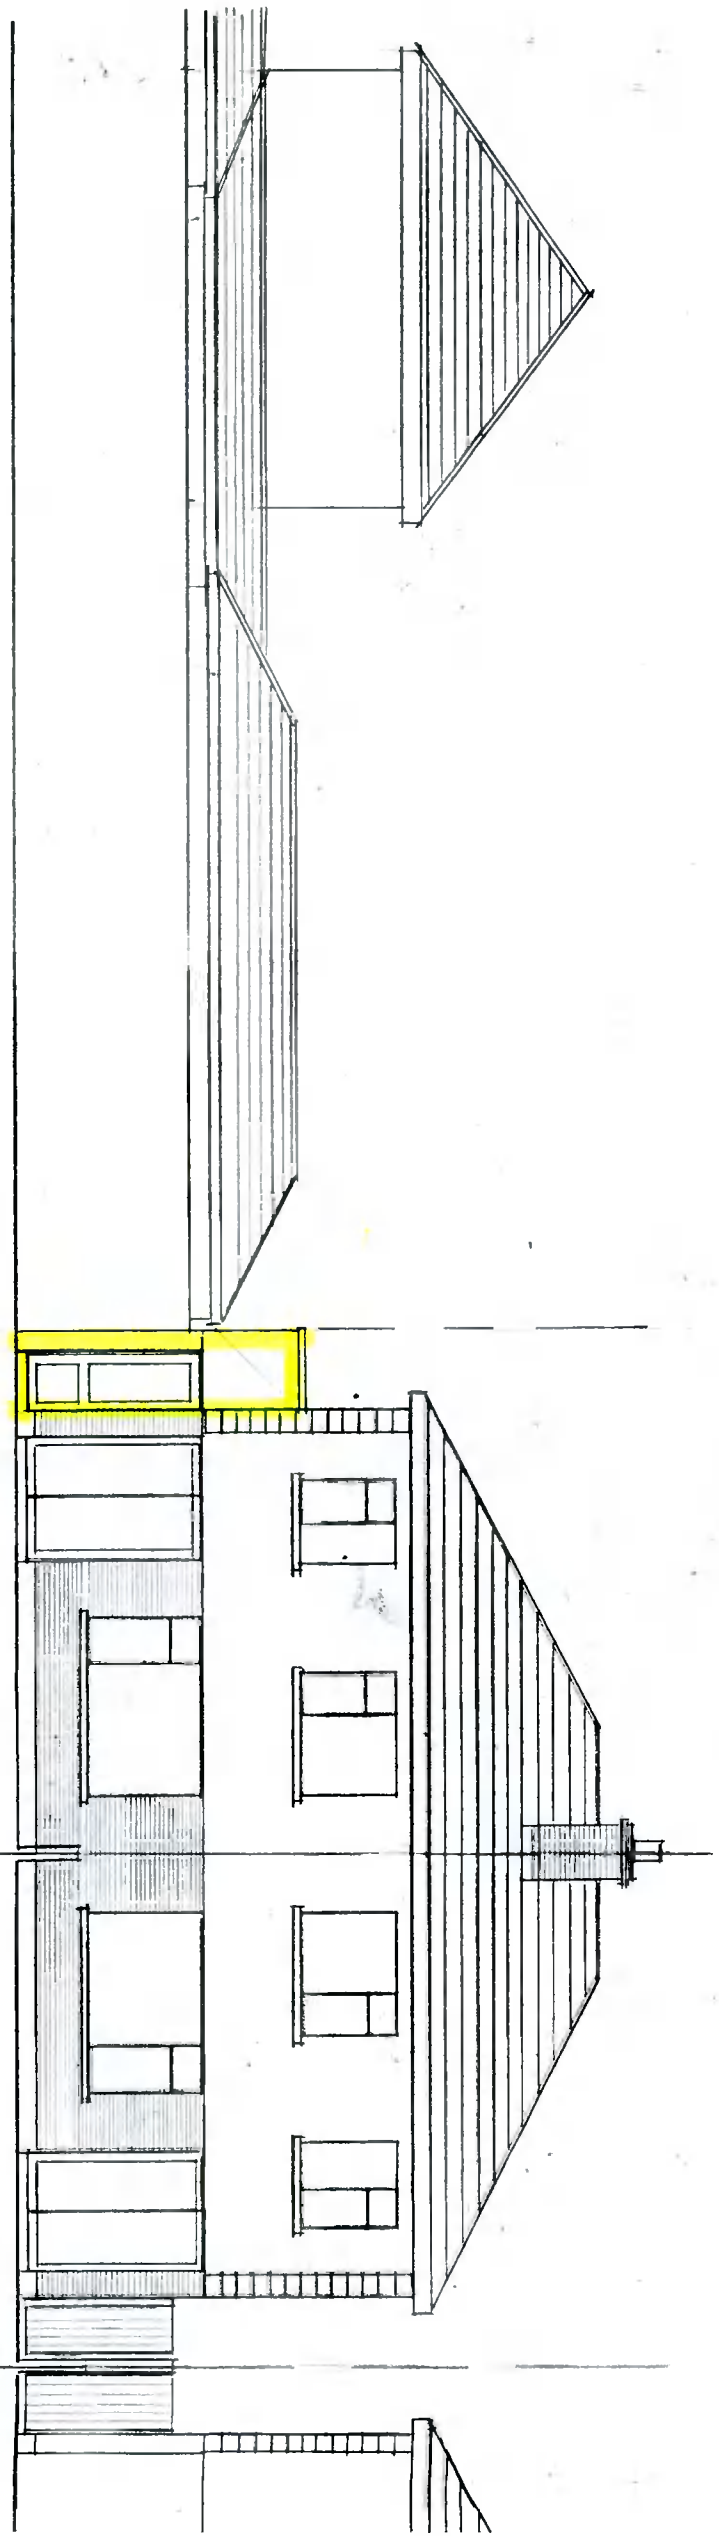

Retention Front Block Elevation scale 1:100.

Drawing No. **03.10.2021**

**DESMOND J. HALPIN, & ASSOCIATES**  
PLANNING & BUILDING DESIGN CONSULTANTS,  
15, Carriglea Drive,  
Firhouse,  
Dublin 24  
Registered Company No: 111860,  
E-Mail: DesHALPIN15@aGMail.com