


Original Side Elevation [from no. 34] scale 1:100.

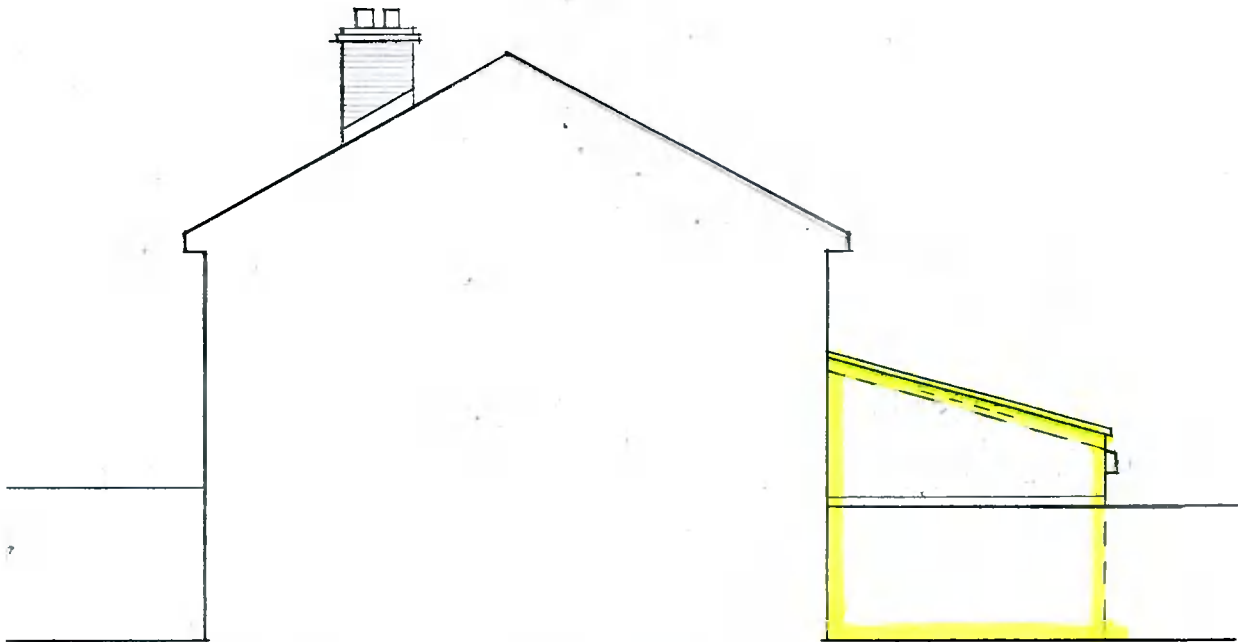

Retention Side Elevation [from no. 34] scale 1:100.


Drawing No.

04.10.2021


DESMOND J. HALPIN. & ASSOCIATES
PLANNING & BUILDING DESIGN CONSULTANTS.

15. Carriglea Drive,
Firhouse,
Dublin.24

Phone NO: 014523710.
Mobile No: 0879734595.
Registered Company No:111360
E-Mail : DesHALPIN15@GMail.com

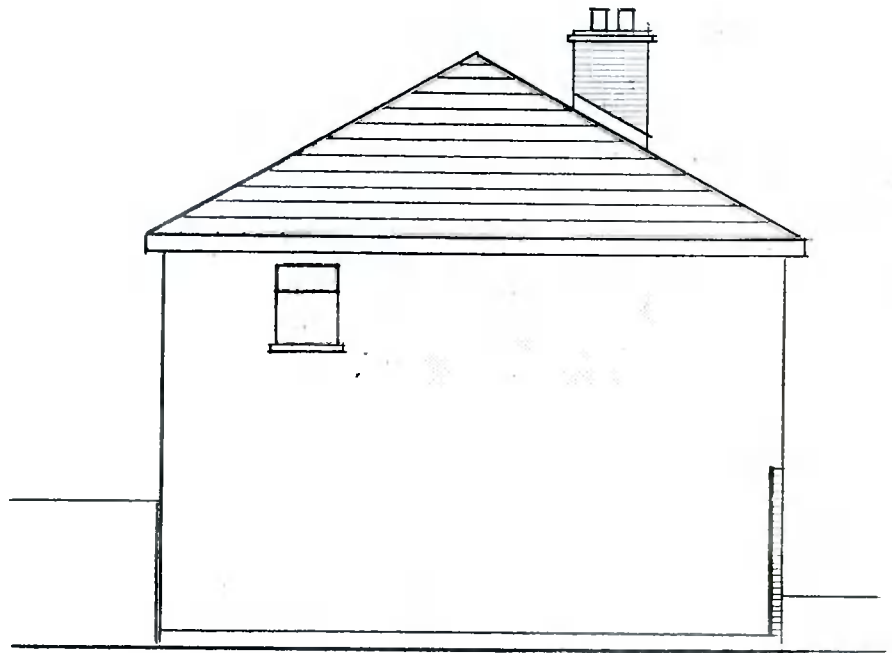

Original Side Elevation [from no.2] | scale 1:100.

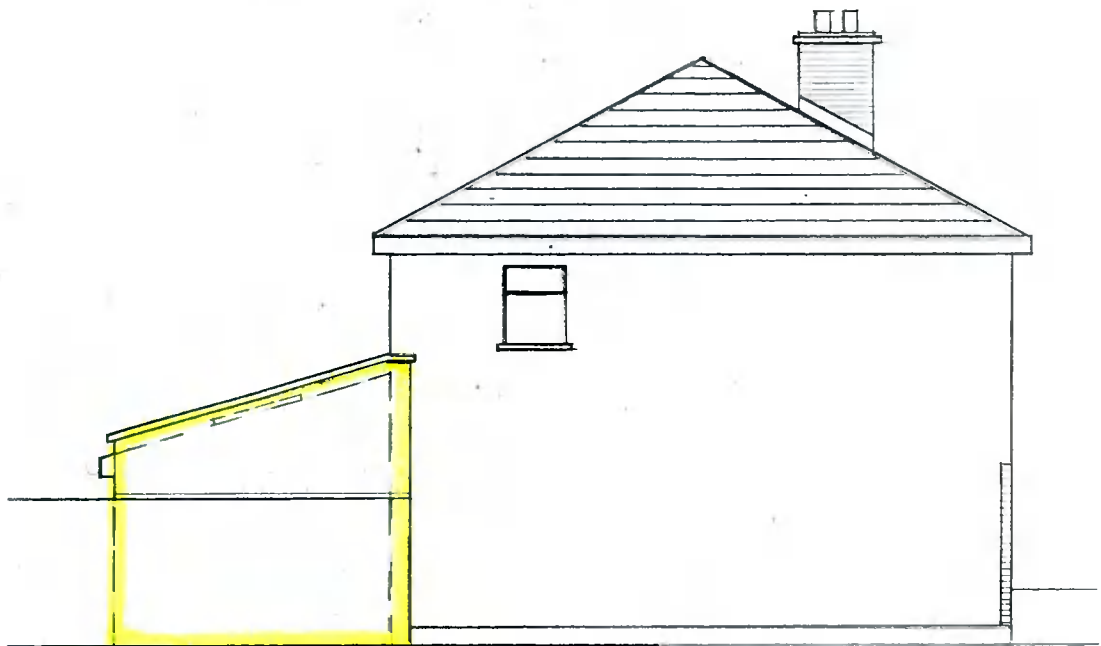

Retention Side Elevation [from no.2] | scale 1:100.

Drawing No. 05.10.2021

DESMOND J. HALPIN. & ASSOCIATES
PLANNING & BUILDING DESIGN CONSULTANTS.
15 Carriglea Drive. Phone NO: 014523710.
Firhouse. Mobile No: 0879734595.
Dublin.24. Registered Company No.111360
E-Mail : DesHALPIN15@GMail.com
