


Note : All dimensions to be checked on site prior to construction of the proposed works.

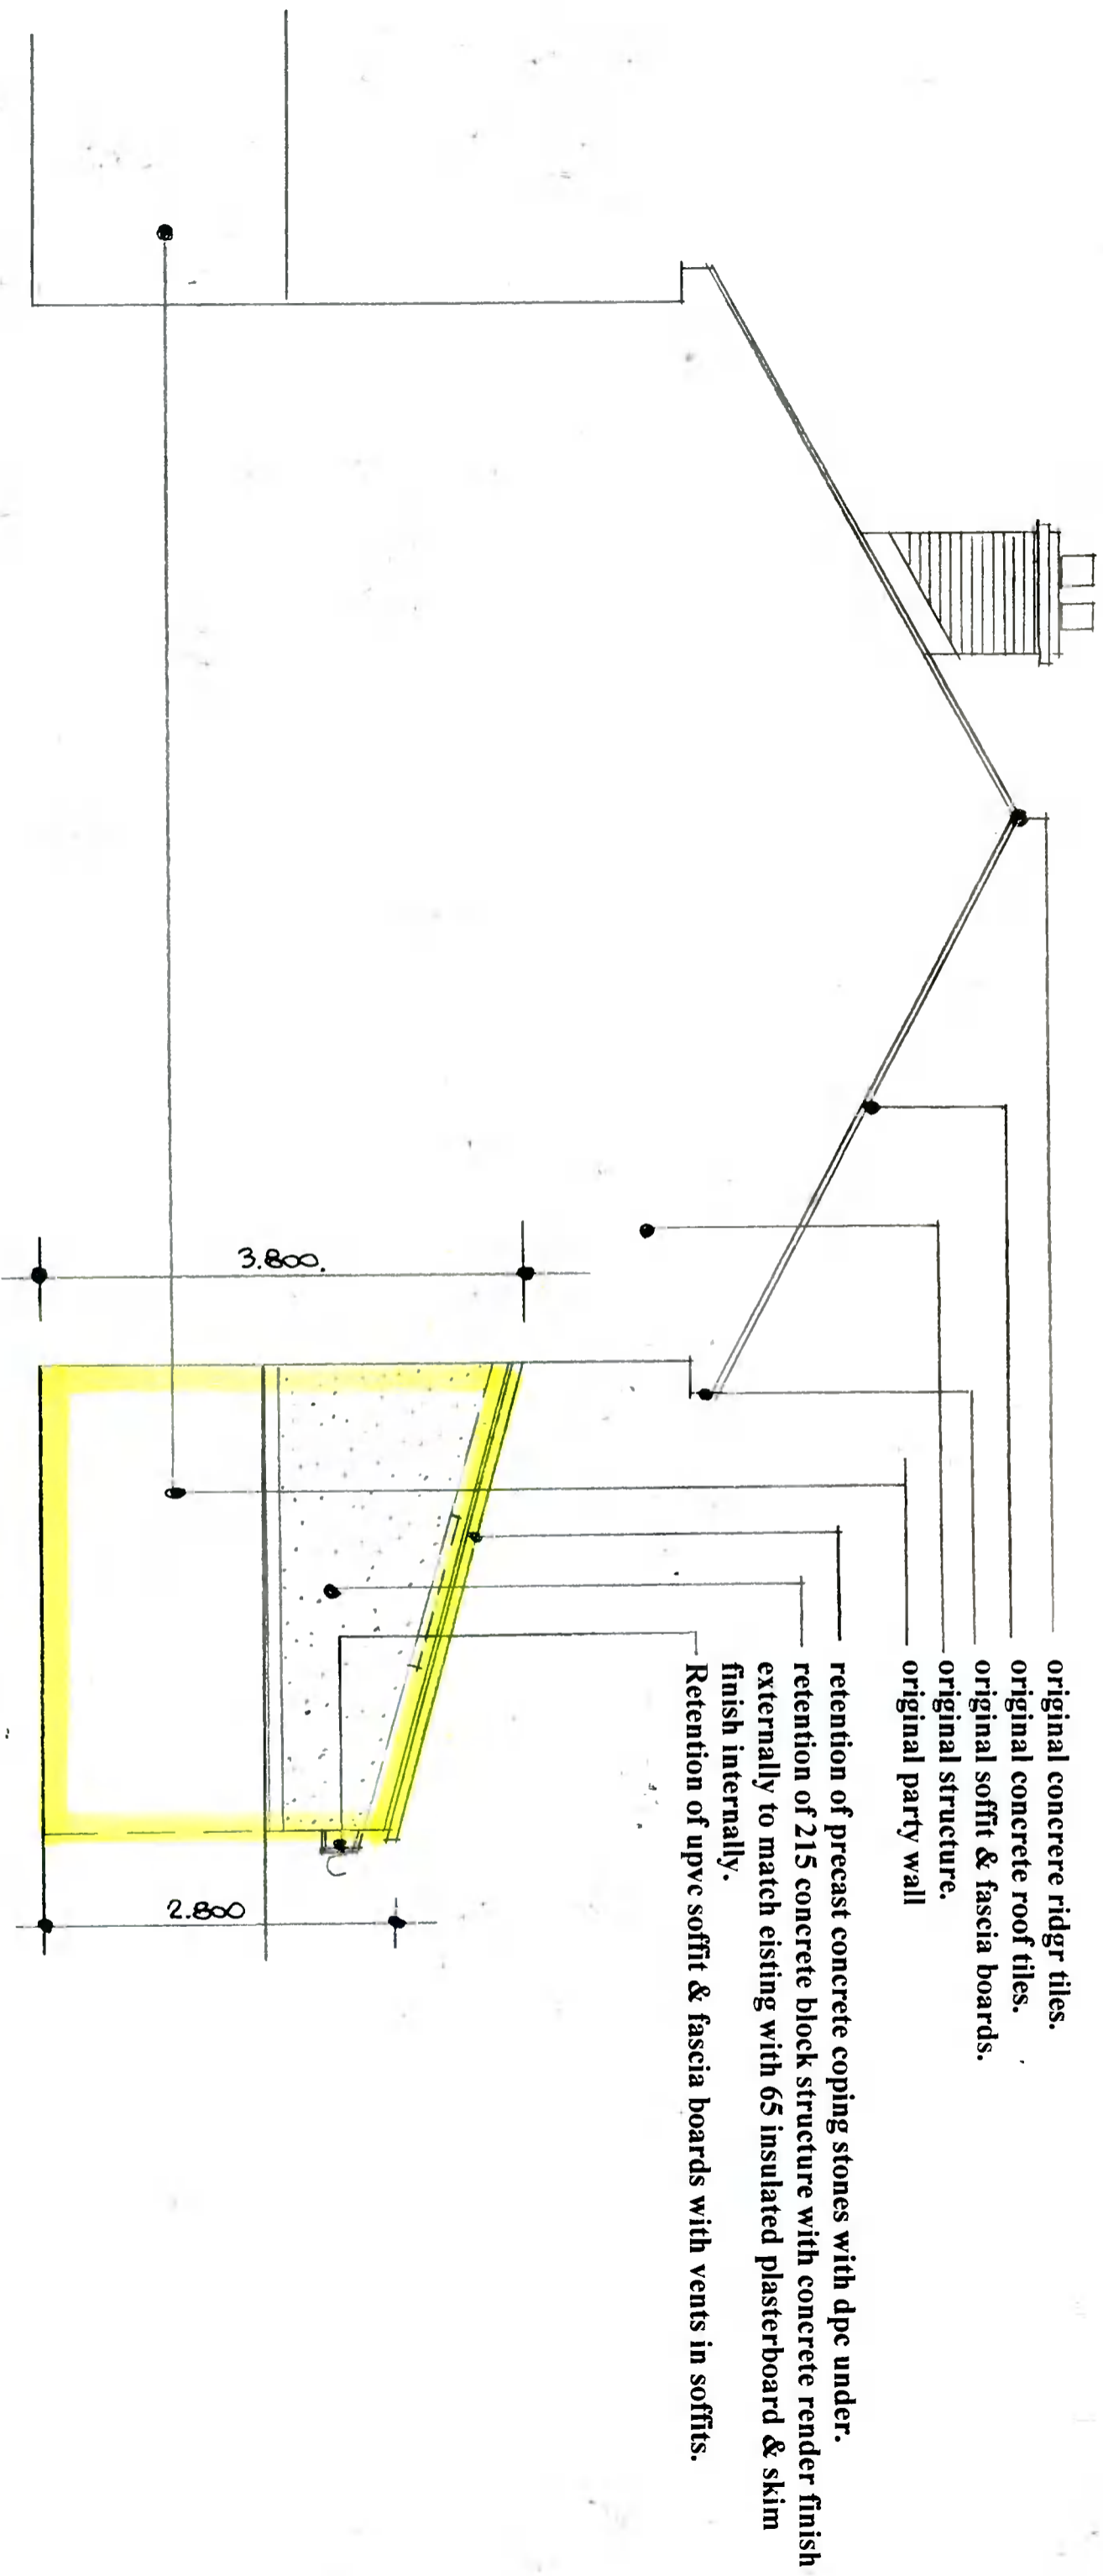


Retention Side Elevation [from no. 34] scale 1:50

Drawing No. 09.10.2021

DESMOND J. HALPIN. & ASSOCIATES
PLANNING & BUILDING DESIGN CONSULTANTS,
15, Carriglea Drive,
Firhouse,
Dublin.24.
Phone NO: 014523710,
Mobile No: 0879734595.
Registered Company No:111360.
E-Mail : DesHALPIN15@GMail.com

Note : All dimensions to be checked on site prior to construction of the proposed works.

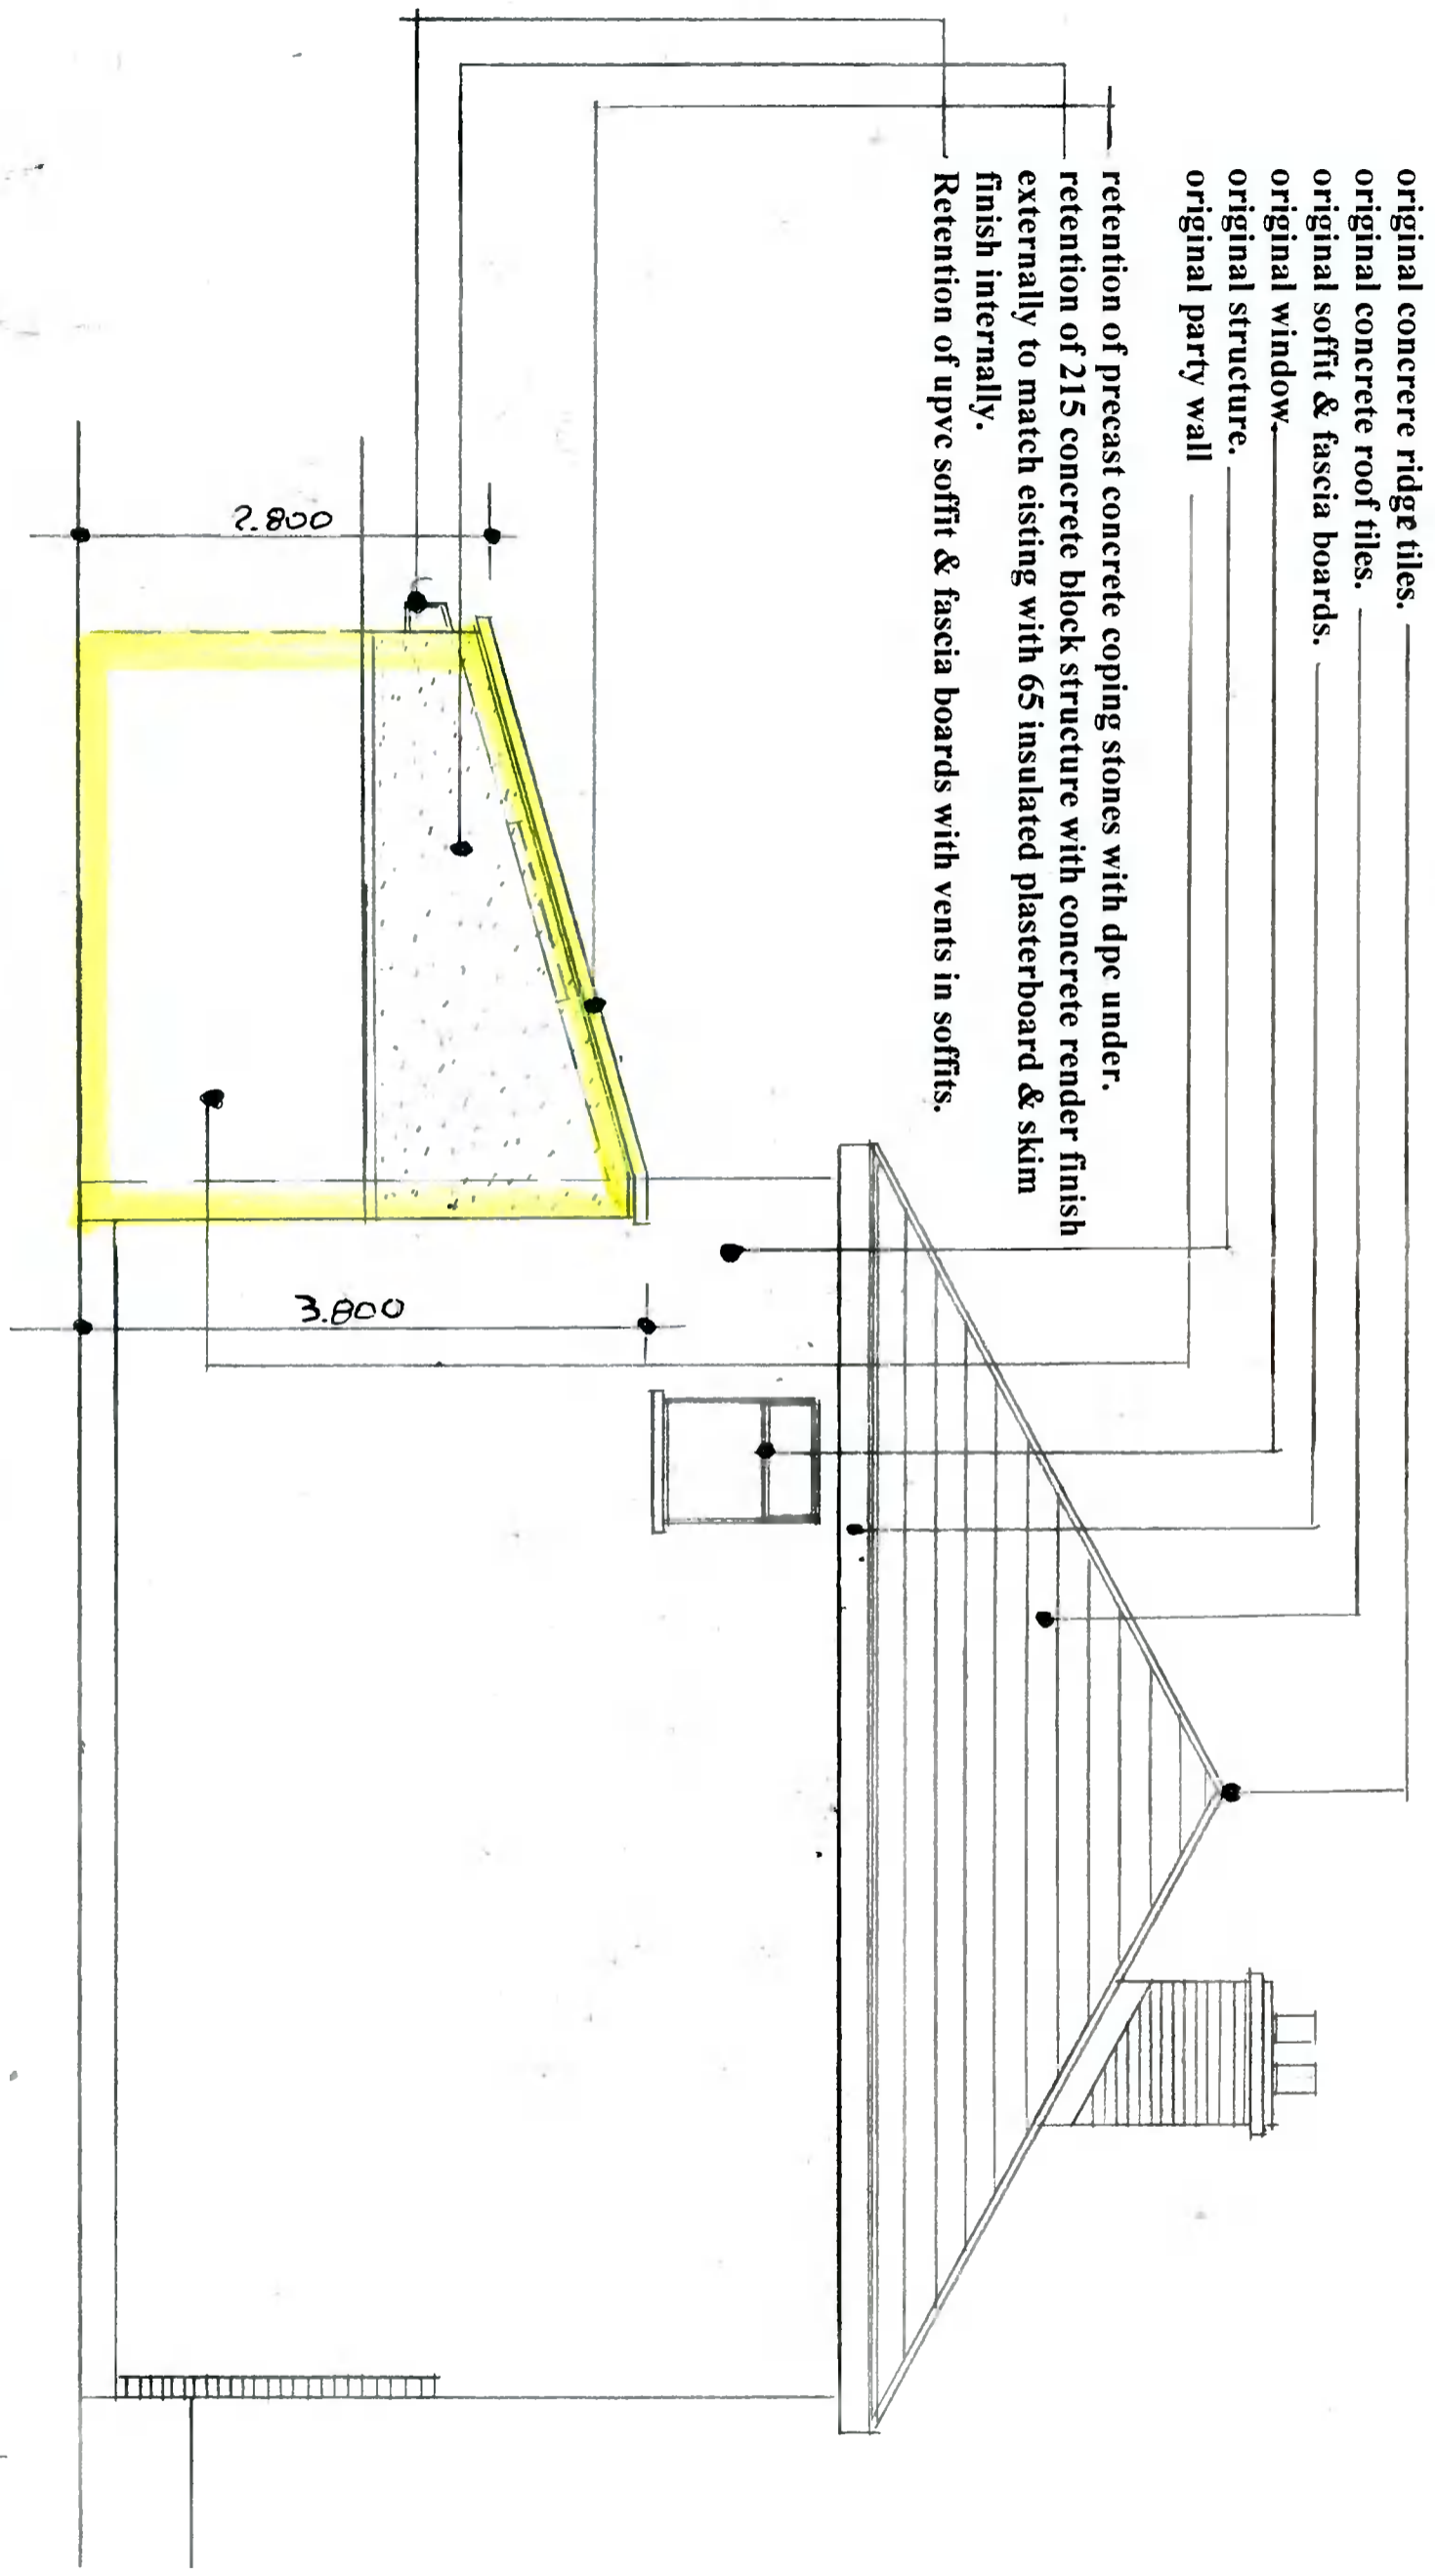

- original concrete ridge tiles. _____
- original concrete roof tiles. _____
- original soffit & fascia boards. _____
- original window. _____
- original structure. _____
- original party wall _____
- retention of precast concrete coping stones with dpc under.
- retention of 215 concrete block structure with concrete render finish externally to match existing with 65 insulated plasterboard & skim finish internally.
- Retention of upvc soffit & fascia boards with vents in soffits.

Retention Side Elevation [from no. 2.] scale 1:50.

Drawing No. 10.10.2021

DESMOND J. HALPIN & ASSOCIATES
PLANNING & BUILDING DESIGN CONSULTANTS,
15 Carriglea Drive,
Firhouse,
Dublin 24.
Phone NO: 014523710,
Mobile No: 0879734595,
Registered Company No: 111360,
E-Mail: DesHALPIN15@GMail.com