


1 EXISTING FRONT/NORTH EAST CONTEXTUAL ELEVATION
PLOS

SCALE 1:200



2 EXISTING REAR/SOUTH WEST CONTEXTUAL ELEVATION
PLOS

SCALE 1:200

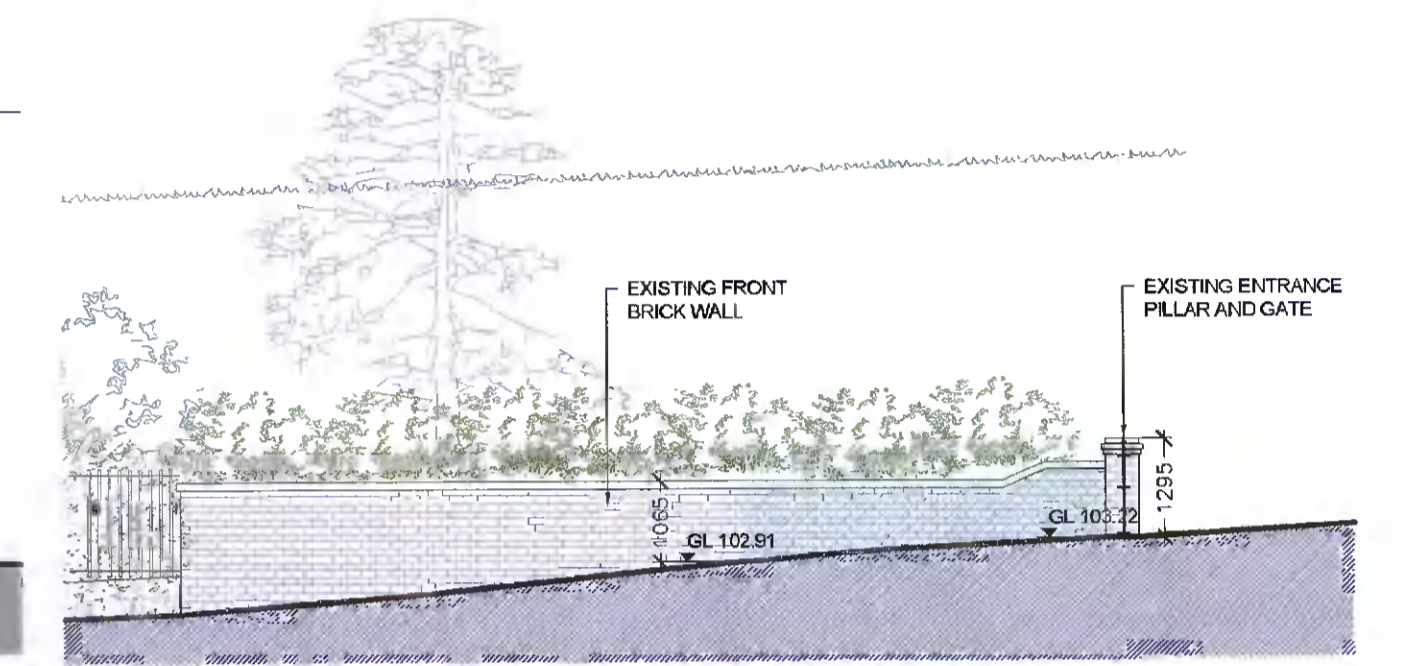


3 EXISTING FRONT WALL/ENTRANCE ELEVATION
PLOS

SCALE 1:200




4 PROPOSED FRONT/NORTH EAST CONTEXTUAL ELEVATION
PLOS

SCALE 1:200

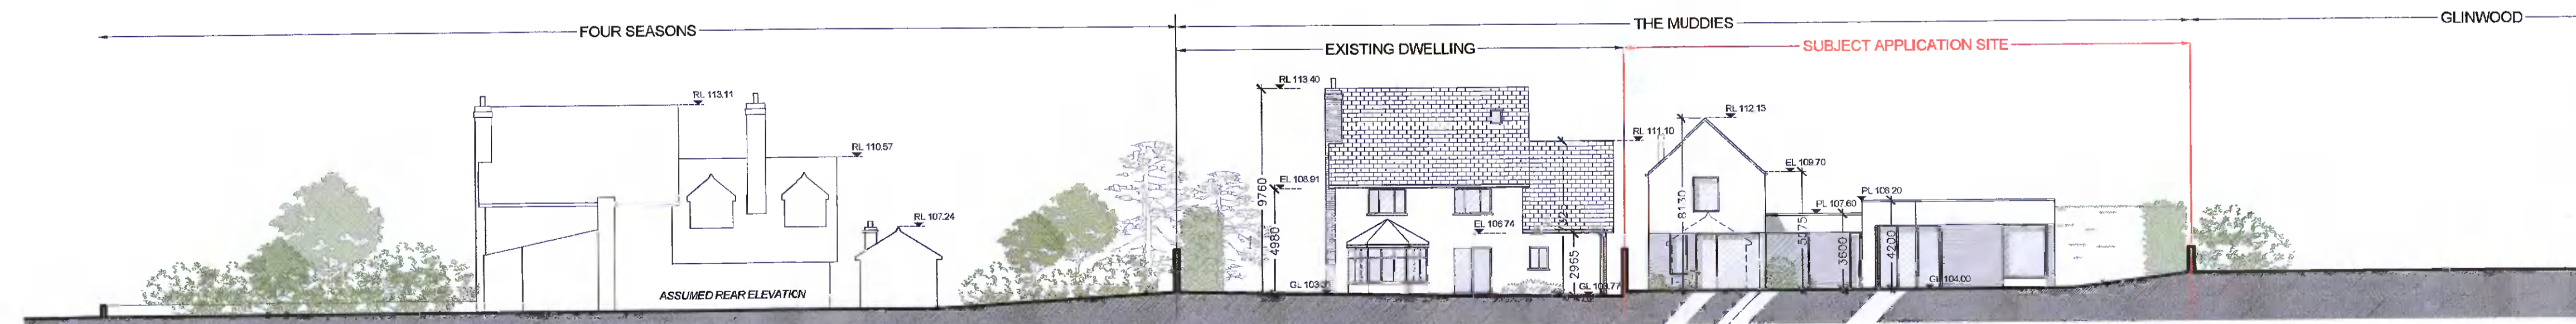

5 PROPOSED REAR/SOUTH WEST CONTEXTUAL ELEVATION
PLOS

SCALE 1:200

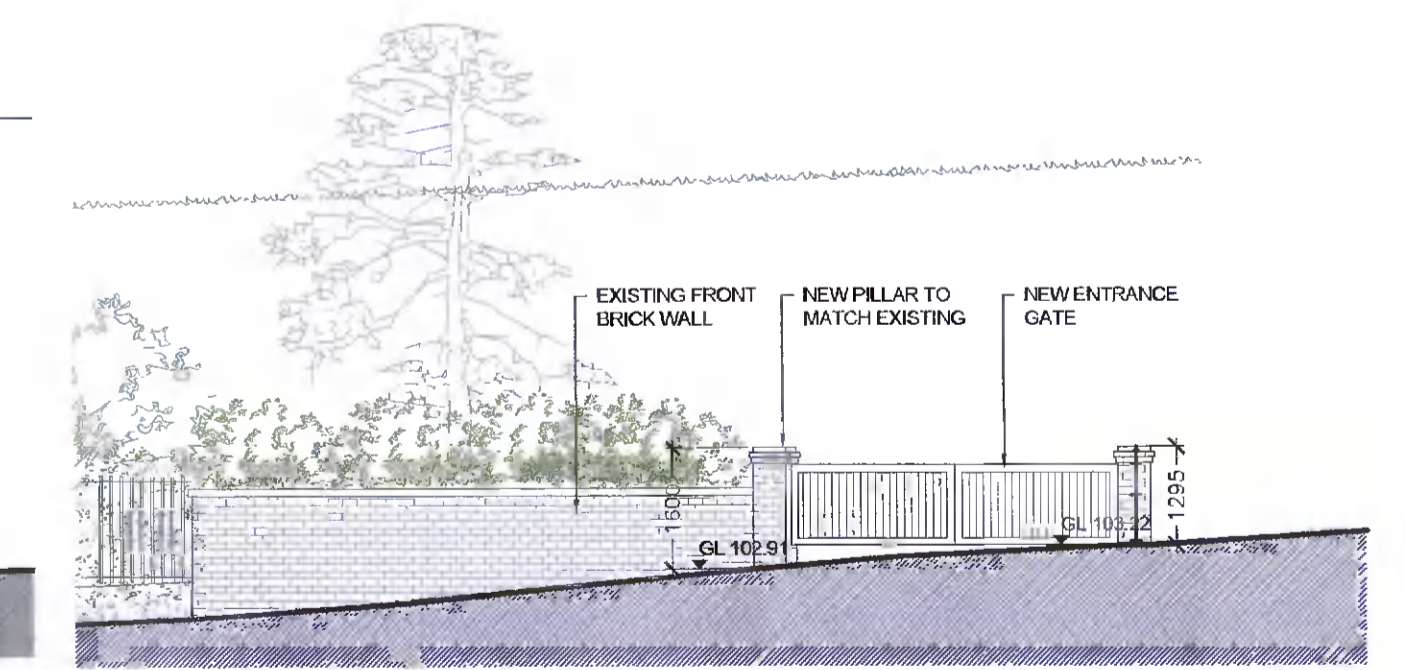

6 PROPOSED FRONT WALL/ENTRANCE ELEVATION
PLOS

SCALE 1:200

MEMBER OF THE ROYAL INSTITUTE OF ARCHITECTS OF IRELAND R.I.A.I.

GENERAL: THESE DRAWINGS TO BE READ IN CONJUNCTION WITH ALL RELEVANT ARCHITECTS AND ENGINEERS DRAWINGS AND SPECIFICATIONS. FIGURED DIMENSIONS ONLY TO BE USED. ALL DIMENSIONS TO BE CHECKED ON SITE PRIOR TO CONSTRUCTION OR FABRICATION. THE CONTRACTOR SHALL NOTIFY THE ARCHITECT / ENGINEER OF ANY DISCREPANCIES.

REV	DATE	DESCRIPTION

LEGEND:

- PROPOSED DEMOLITION
- SITE BOUNDARY

DMVF
ARCHITECTS

276-278 LOWER RATHMINES ROAD, RATHMINES, DUBLIN 6
T: 01 407 1080 F: 01 412 6245
E: info@dmvf.ie WWW: dmvf.ie

CLIENT: JOHN & SHEILA MURPHY
PROJECT: THE MUDDIES, RATHFARINHAM, Co. DUBLIN
EXISTING AND PROPOSED CONTEXTUAL ELEVATIONS
STATUS: PLANNING
REF: 2105DMVF07/PLANNING.DWG

JOB NO: 2105
DATE: 11/11/20
PLOS
REV: 100
DATE: Nov-21
SCALE: 1:200 & 1:100