

Planning Pack Map

Ordnance Licence Number CVALS0164528



National Mapping Agency

CENTRE COORDINATES:
 11M 711740.720147

PUBLISHED: 30/04/2019
ORDER NO.: 50000182_1

MAP SERIES: 1:11000
MAP SHEETS: 25M045

COMPILED AND PUBLISHED BY
 Ordnance Survey Ireland,
 Phoenix Park,
 Dublin 8,
 Ireland

Unauthorised reproduction
 infringe Ordnance Survey Ireland
 and Government of Ireland
 copyright


All rights reserved
 No part of this publication may
 be copied, reproduced,
 or transmitted in any form
 or by any means without the prior
 written permission of
 the copyright owners

The representation on this map
 of a road track or boundary
 is not evidence of the existence
 of a right of way

Ordnance Survey maps
 never show legal property
 boundaries, nor do they
 show ownership of
 physical features

© Ordnance Survey Ireland
 2019
 Ordnance Survey Licence 2019
www.osi.ie

LEGEND:
<http://www.osi.ie>
 source: Large Scale 1:10000

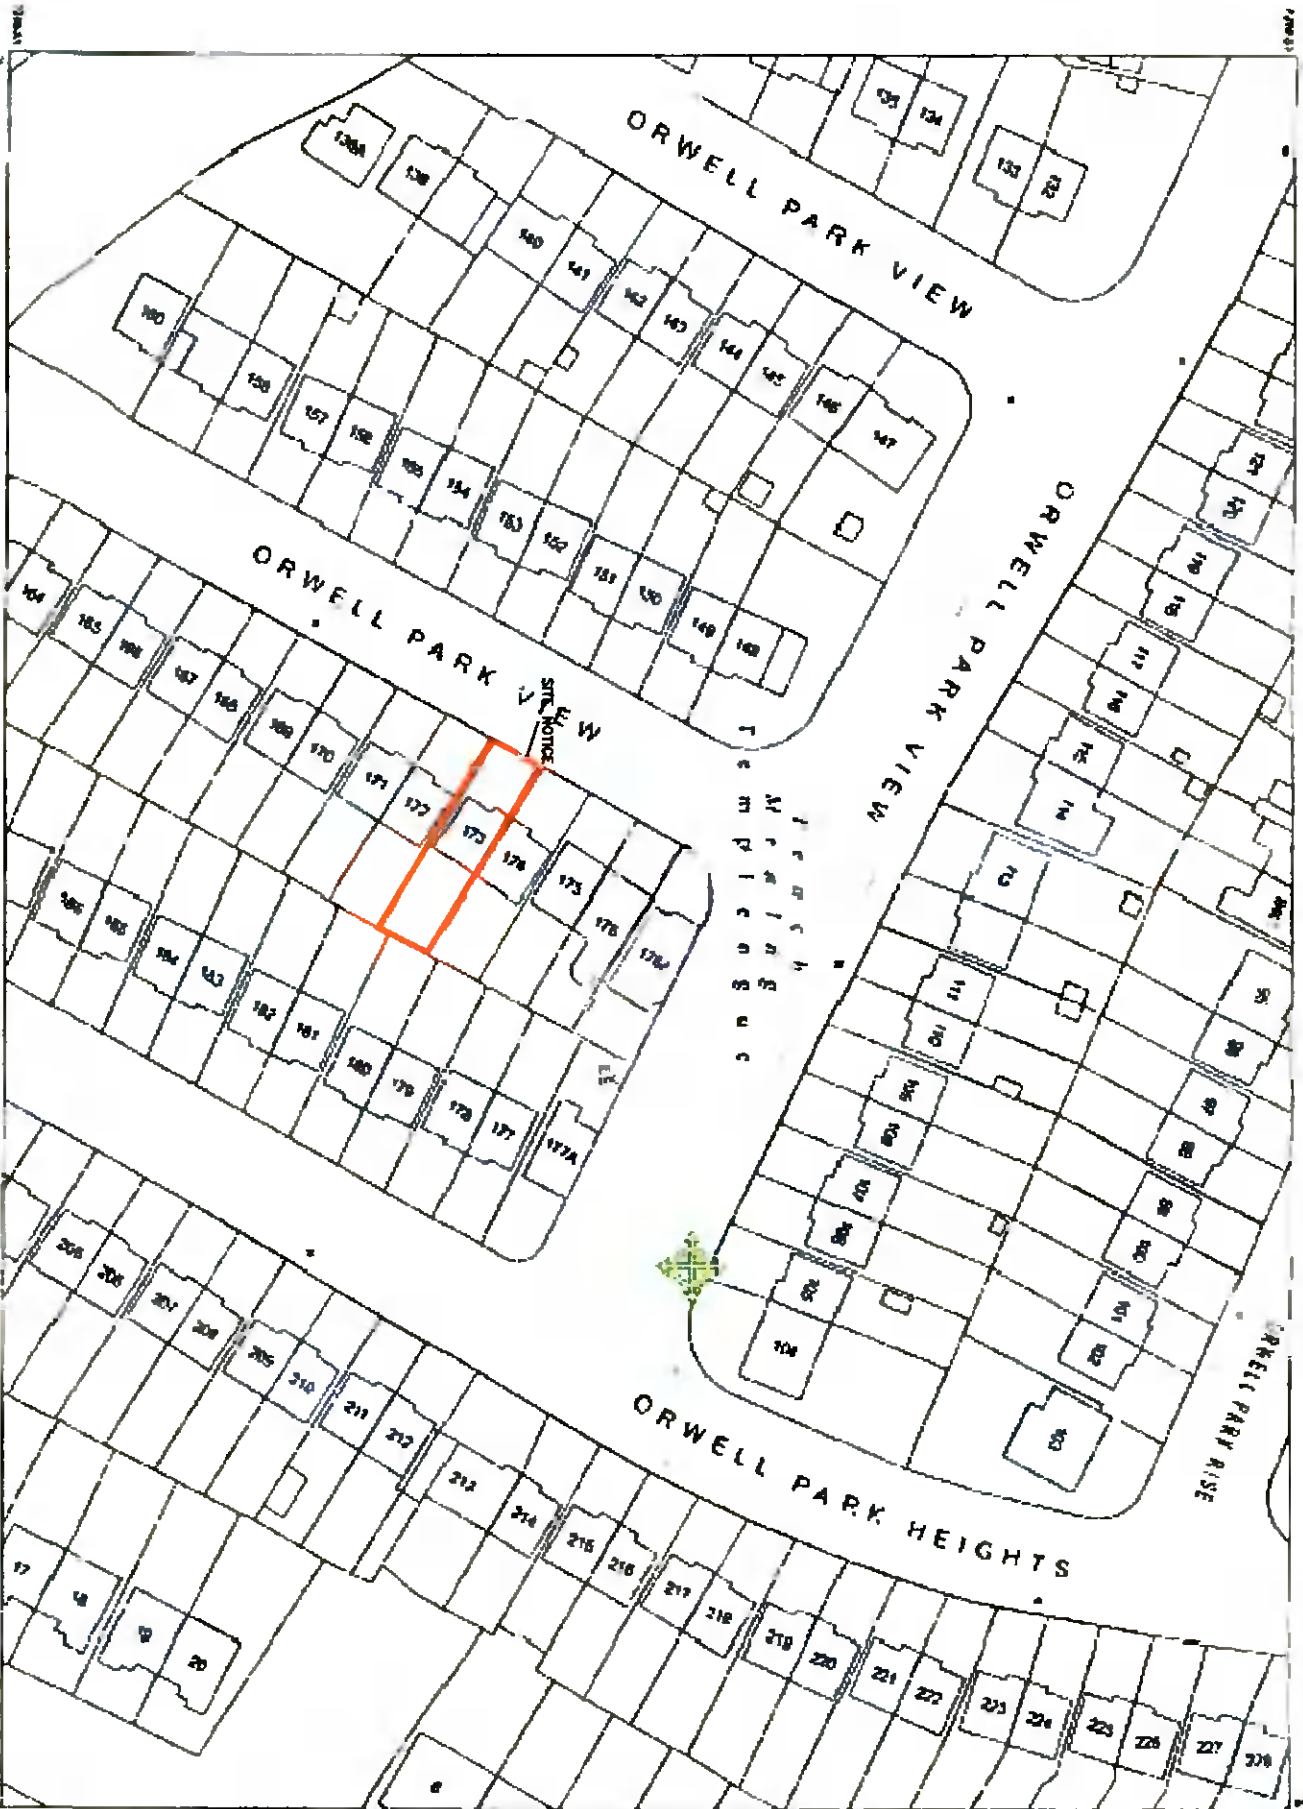

OUTPUT SCALE: 1:1 000

COPYING RESOLUTION
 The map objects are to only accurate to the
 resolution at which they were captured.
 Content scales is not reflecting of data capture scale.
 Further information is available at
www.osi.ie or see OS 'Copying Resolutions'