


Front (South) Elevation

Side (East) Elevation

Rear (North) Elevation

Side (West) Elevation

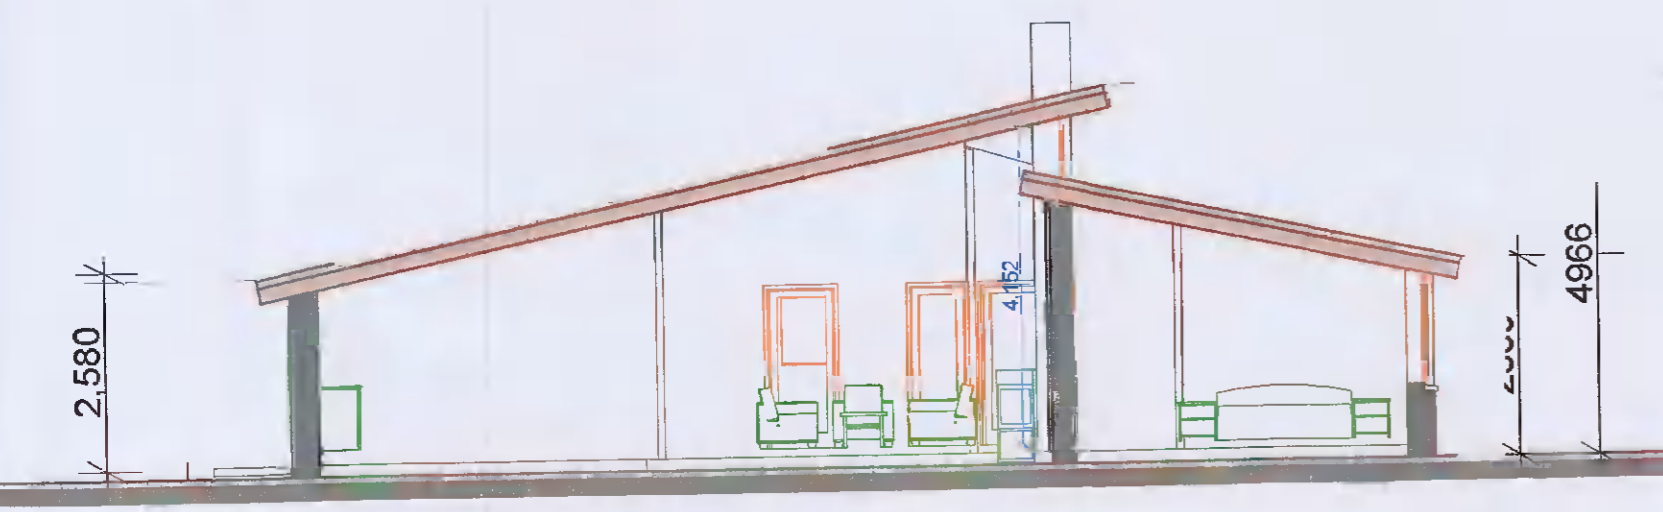

Section AA

Outline Specification

Zinc roof on timber structure.
 Timber frsamed structure with steel reinforcement.
 Blockwork walls, rendered
 Windows in steel frames



Axonometric View



PLAN

Drawing 3
 PLAN, SECTION & ELEVATIONS Scale 1:100

Proposed House and Septic Tank at
 Kilmatead, Green Isle Road, Clondalkin, Dublin 22

P.M.Ging FRIAI Architect. Unit G Tower Commercial Centre, Monastery Road, Clondalkin, Dublin 22