


# Location of Site Notice

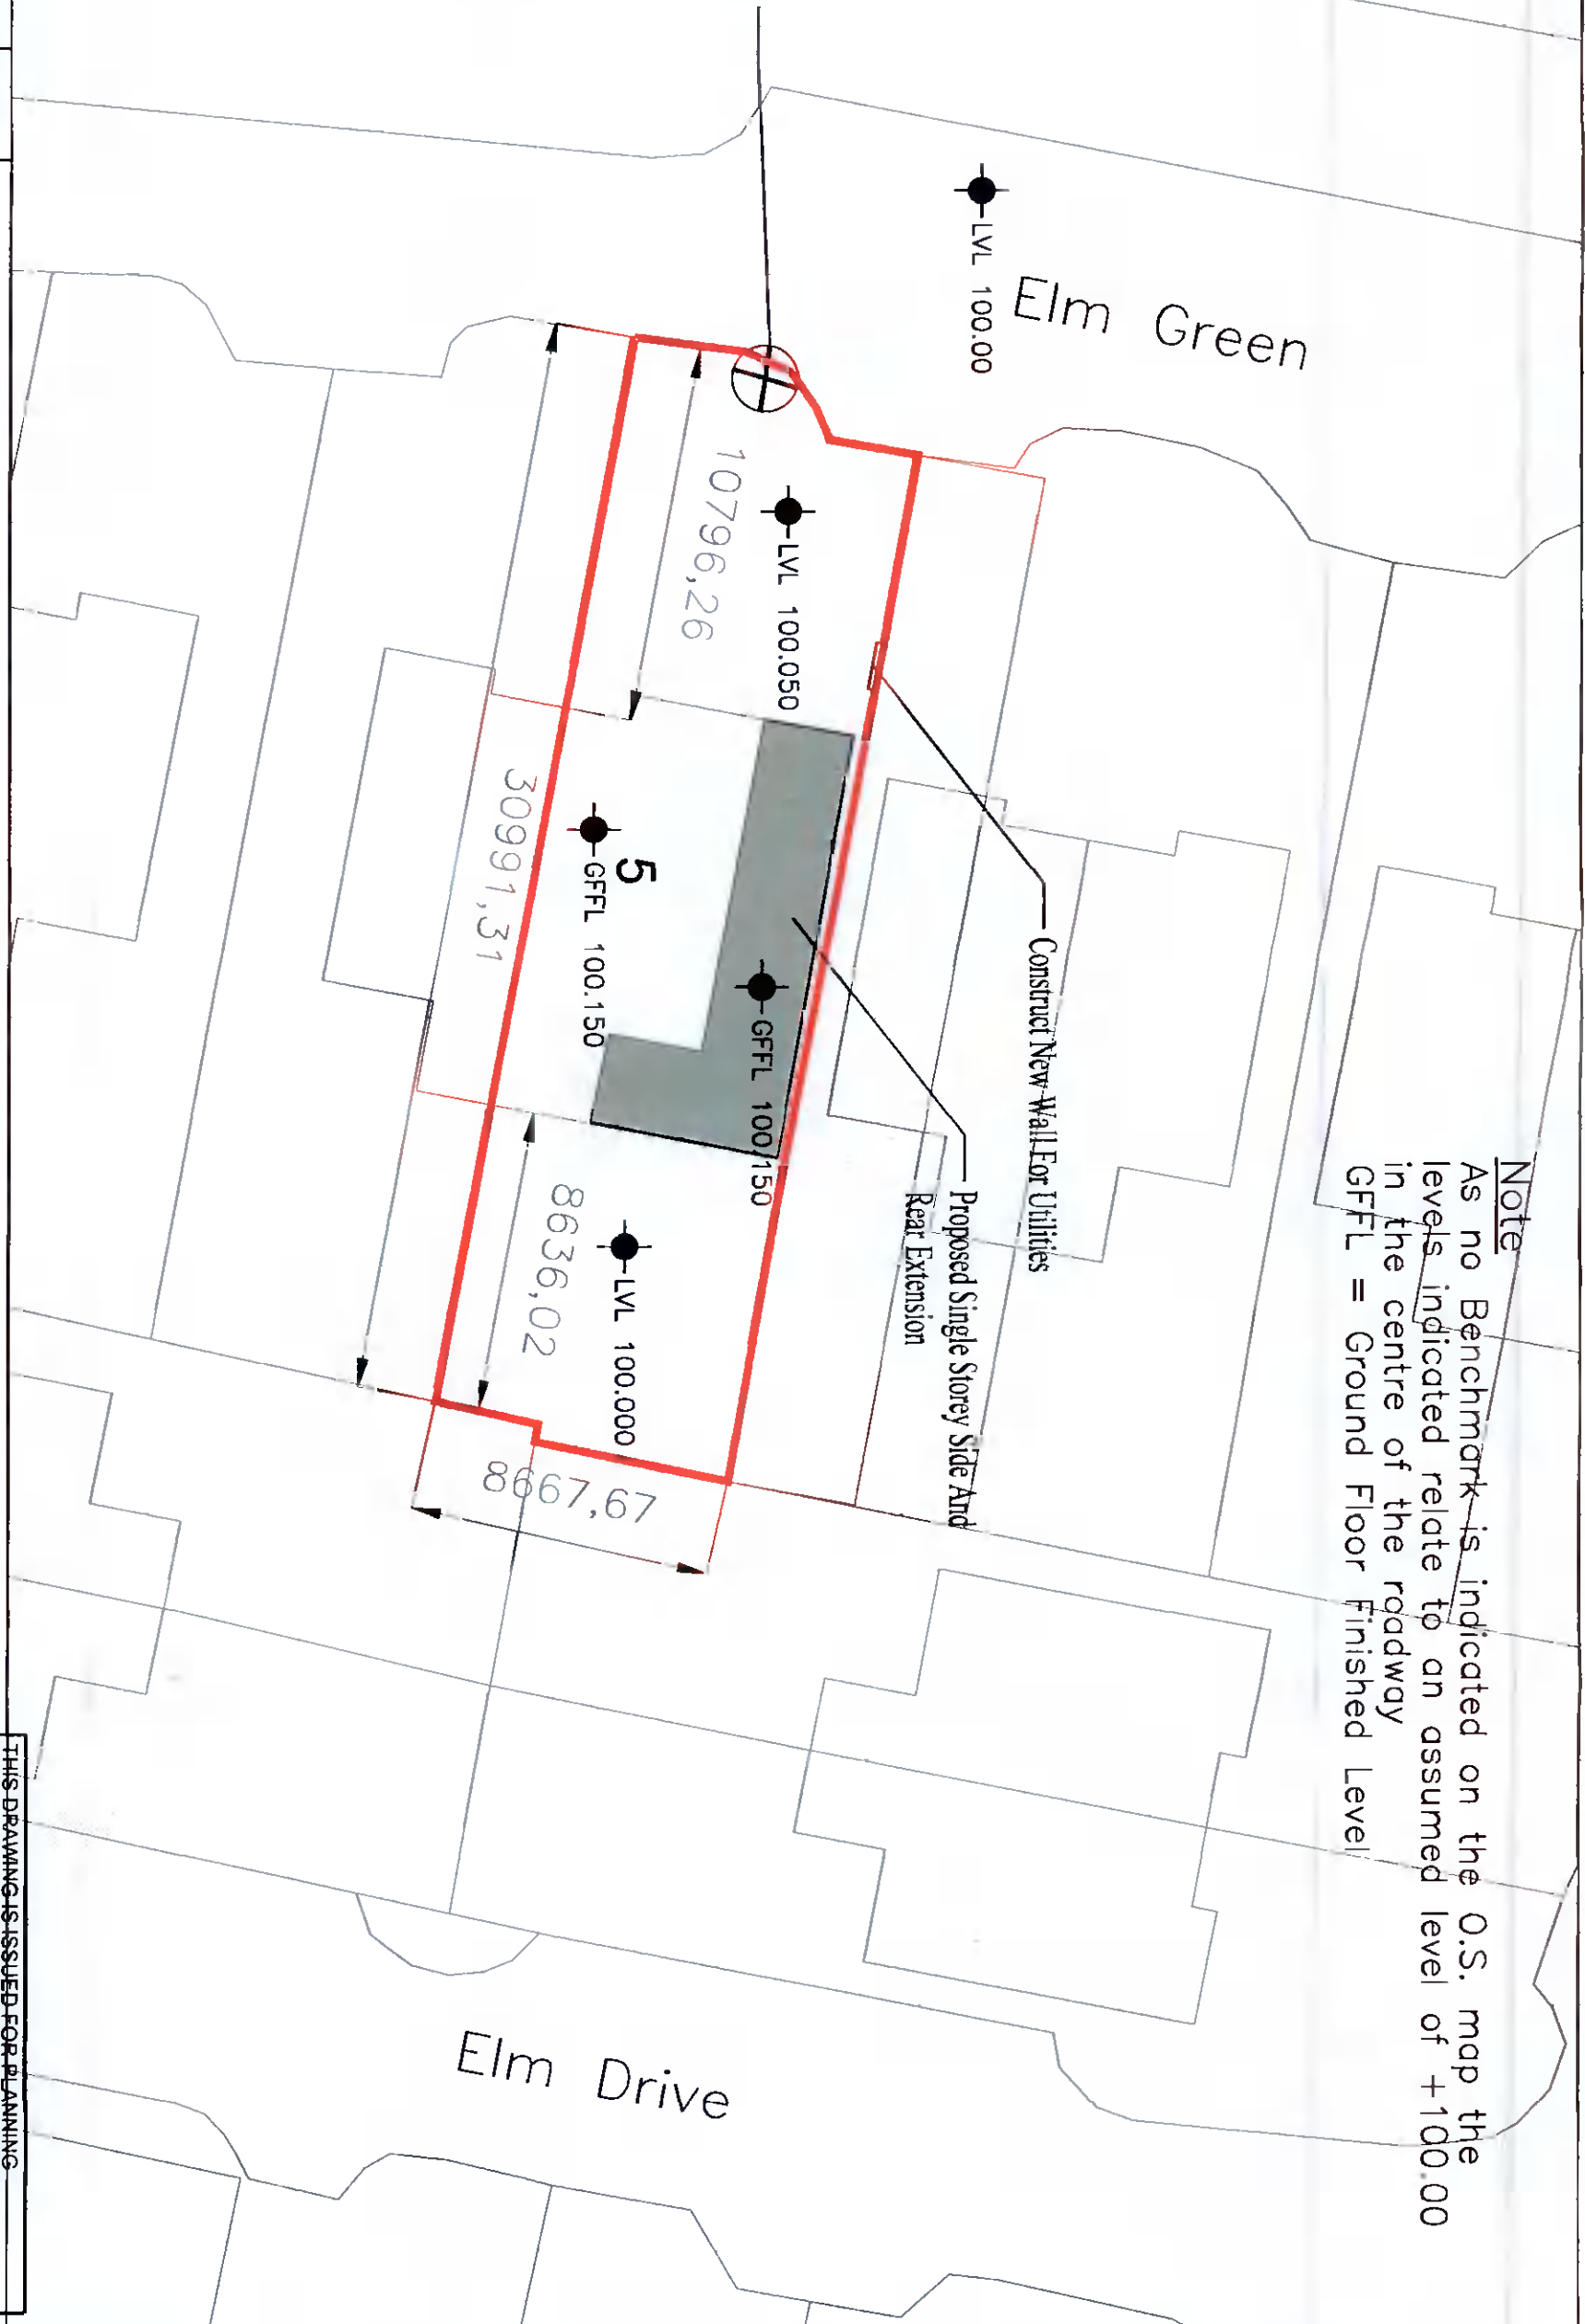

**Note**  
 As no Benchmark is indicated on the O.S. map the levels indicated relate to an assumed level of +100.00 in the centre of the roadway  
 GFFL = Ground Floor Finished Level

PL1	Issued For Planning	JW	JW	Oct' 2021
REV:	REVISION TITLE:	DRW:	CHD:	DATE:
<b>APPLICANT:</b> John Meehan				
<b>JOB TITLE:</b> Proposed Single Storey Side And Rear Extension At 5 Elm Green Lucan, Co. Dublin.				
<b>APPLICANT:</b> Jason Walsh Architectural & Engineering 12 ARD MOR CRESCENT TALLAGHT DUBLIN 24 PHONE: 085 8070 432 EMAIL: G.JL.SERVICES@GMAIL.COM				

<b>DRAWING TITLE:</b>				
Proposed Site Layout				
<b>SCALE:</b>	<b>INTWLS:</b>	<b>DATE:</b>		
1:200	JW	22.10.20		
<b>JOB No:</b>	<b>DRAWING No:</b>	<b>REV:</b>		
JM-21	JM-21-05	PL1		

THIS DRAWING IS ISSUED FOR PLANNING ONLY, AND IS NOT A CONSTRUCTION DRAWING

ALL BUILDING WORK TO BE CARRIED OUT IN ACCORDANCE WITH ENGINEERS DETAILS & CURRENT BUILDING REGULATIONS

CONTRACTORS MUST VERIFY ALL DIMENSIONS ON SITE BEFORE COMMENCING ANY WORK. NO WORKING DIMENSIONS TO BE SCALED. DIMENSIONS TO BLOCKWORK ONLY. THIS DRAWING AND DESIGN IS COPYRIGHT AND IS THE PROPERTY OF JASON WALSH.