



Notes:
 All drawings are the copyright of the author(s). (NIA Planning Consultants) and may not be used in whole or in part without their written permission. In writing.
 Do not scale from the drawing. Use written dimensions only.
 All dimensions to be checked on site by the contractor and the supplier/manufacturer of any components.
 All items included are subject to change without notice and do not relate to Contract Documents.
 All works to be carried out in accordance with the Building Regulations with all relevant provisions in force and with the requirements of the relevant Local Authority.

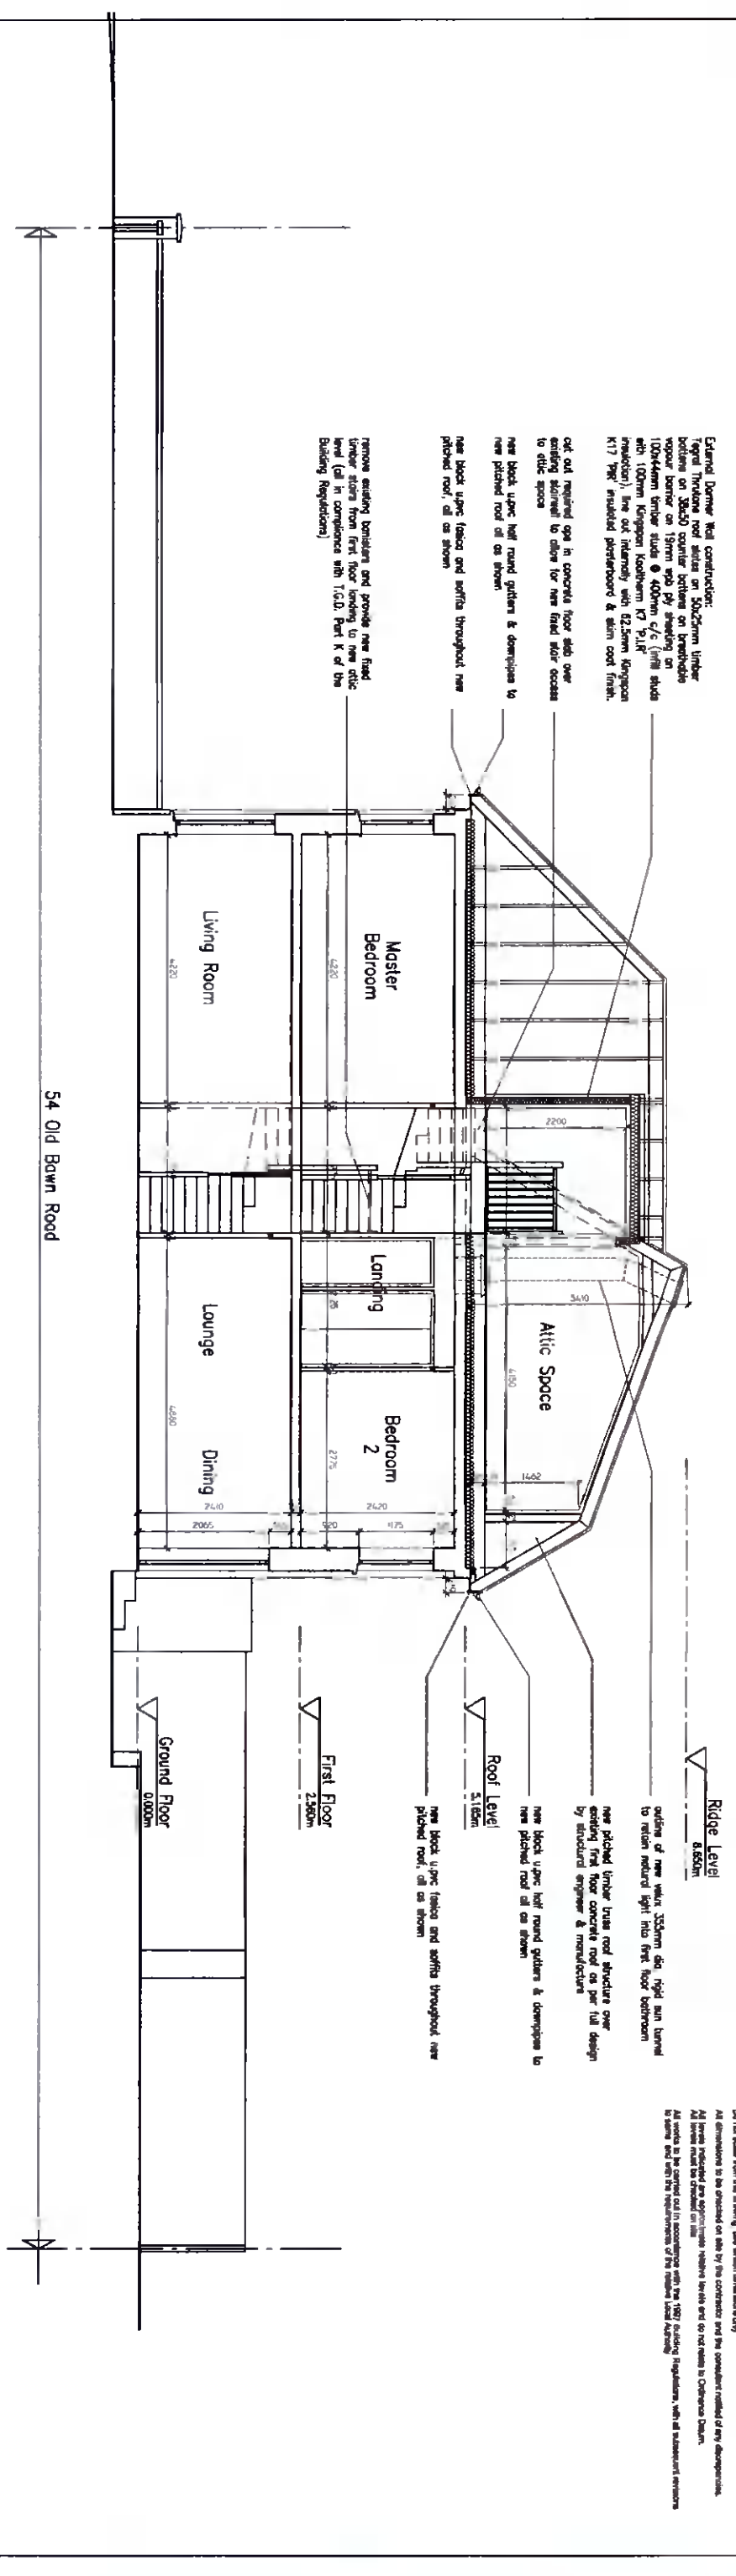

Section B-B

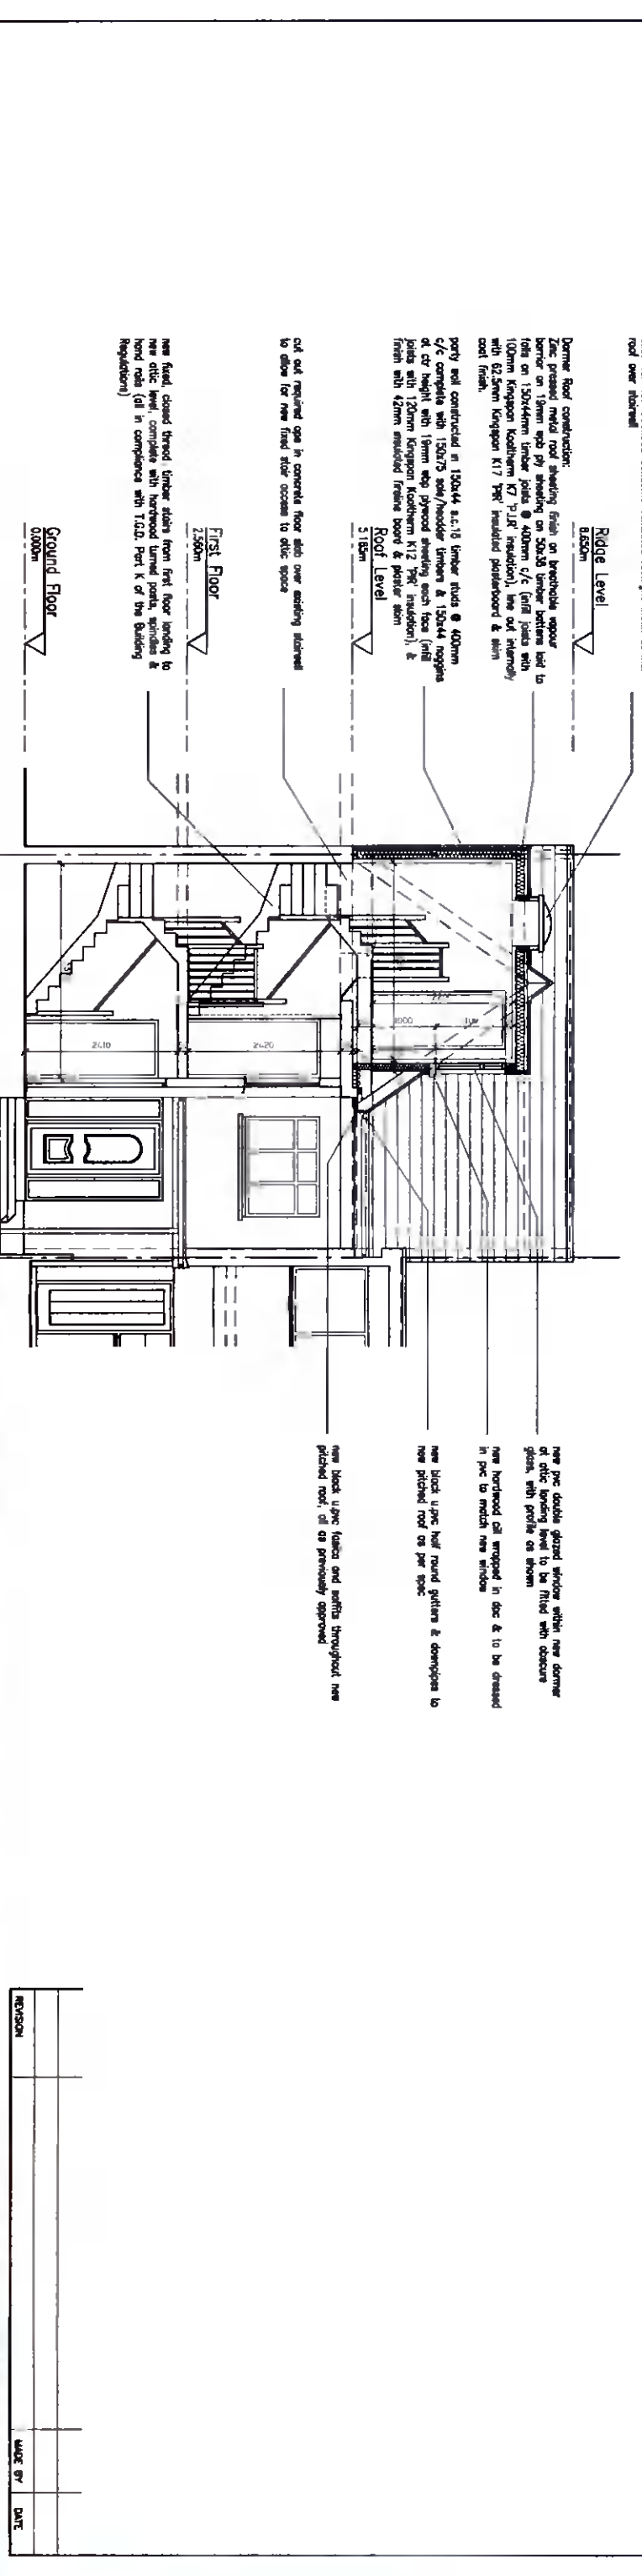

Section C-C

REVISION	DATE	BY	DATE

Niall Jones & Associates
 Planning Consultants

PROPOSED NEW PITCHED ROOF STRUCTURE TO
54 OLD BAWN ROAD, TALLAGHT, DUBLIN 24
FOR LUKE WILSON & KELSEY PHELAN

PLANNING DRAWING:
PROPOSED SECTIONS B-B & C-C

SCALE	DATE	DRAWN BY	CHECKED	JOB No.	DRAWING No.	REV.
1:50	21/11/20	N.Jones	N.J.	21/271	P.05	