


Planning Pack Map

OUTLINE OF SITE IN RED

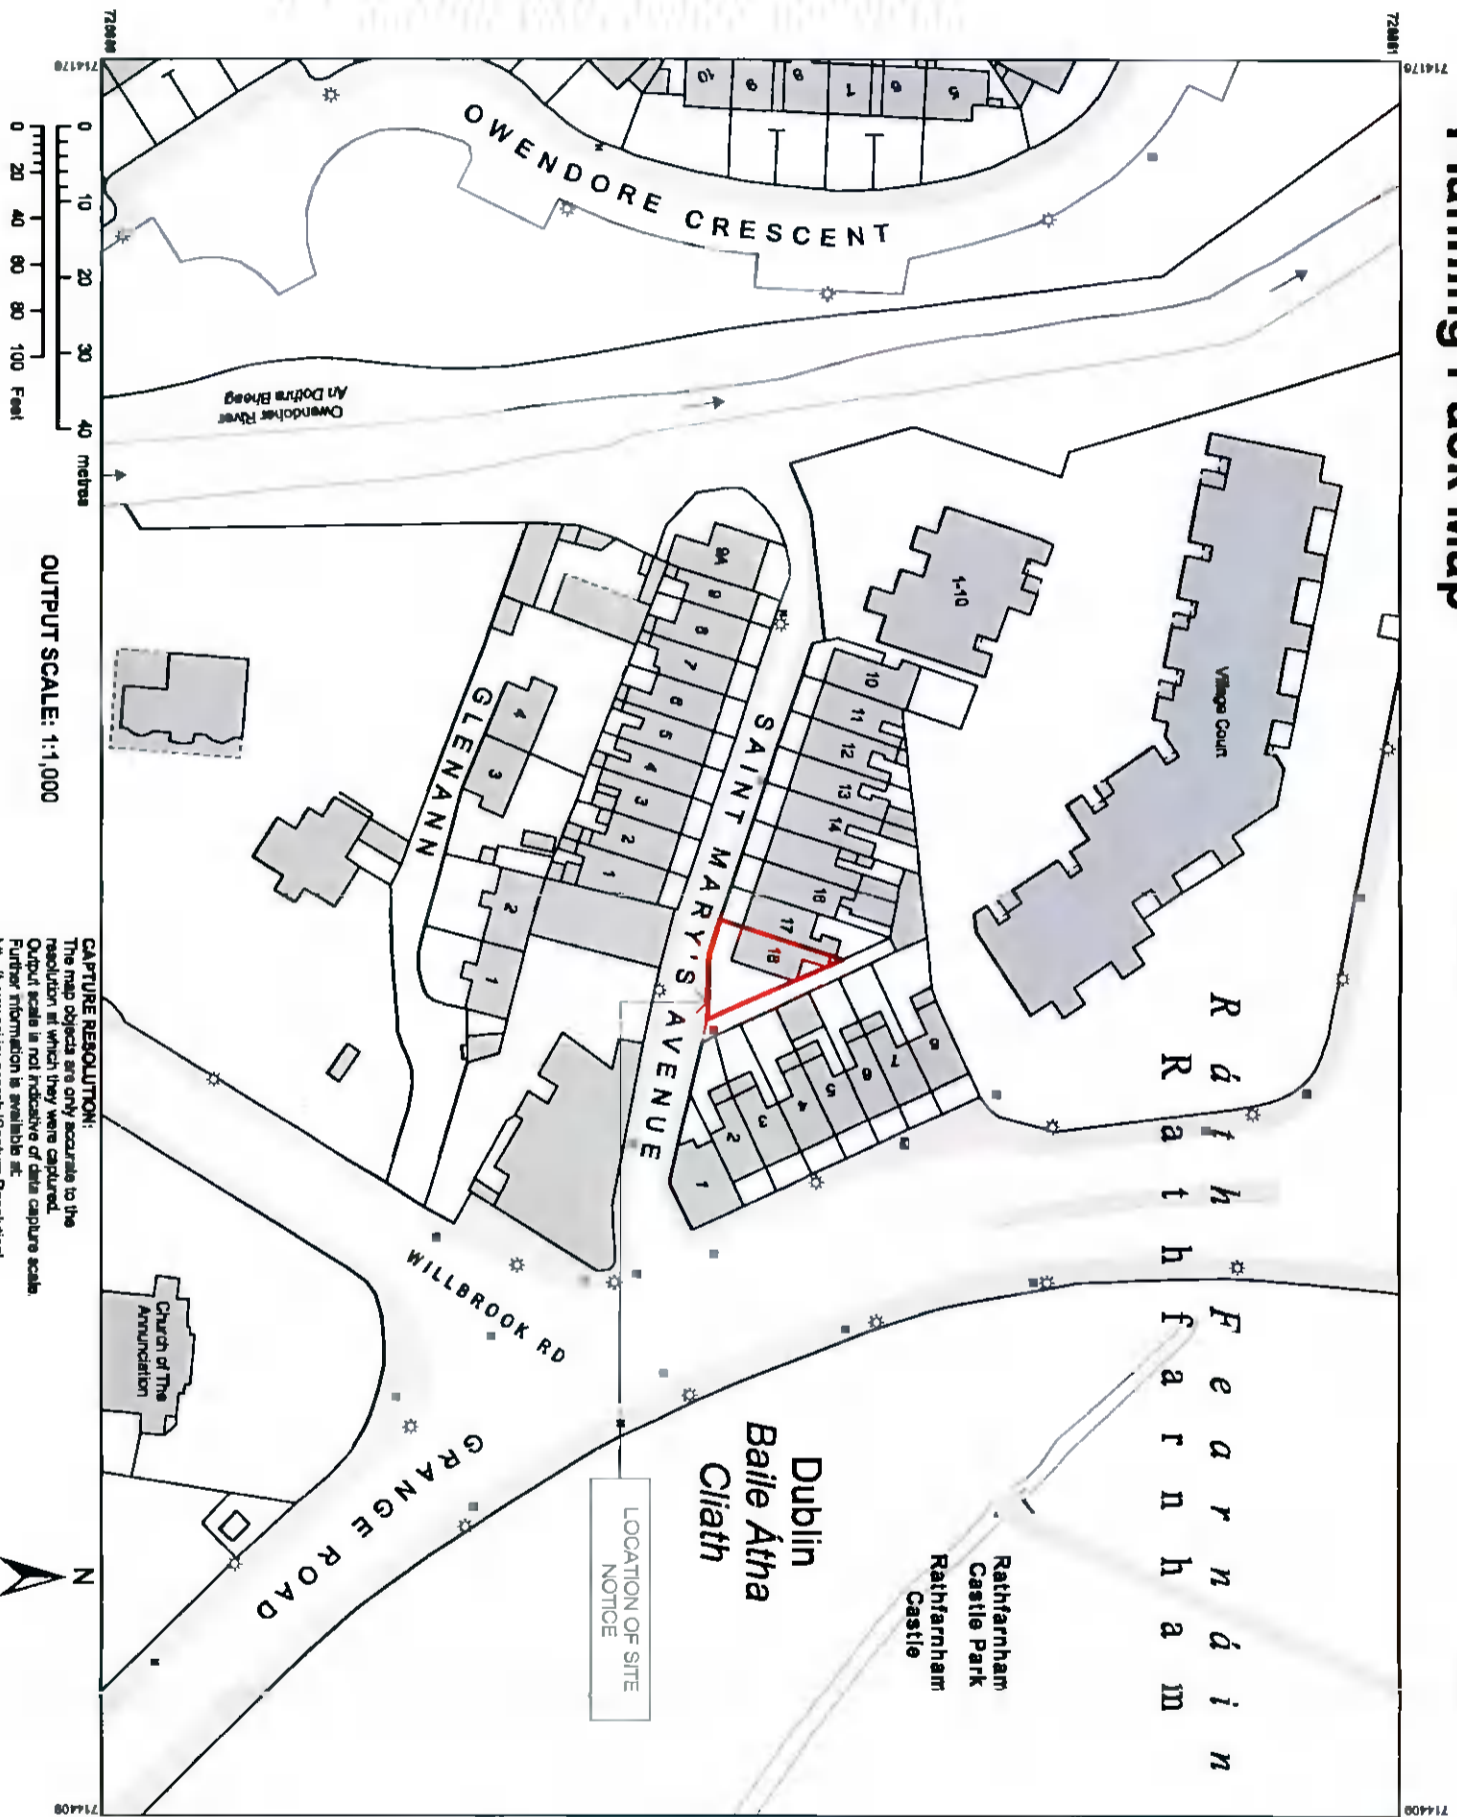

STATUTORY PLANNING NOTES:
 This OS Map has been purchased as part of a planning pack from Ordnance Survey Ireland for the purposes of making this planning application.
 The Map is reproduced under Licence from OSI
 Ordnance Survey Ireland
 Licence No. AR 0114821



CAPTURE RESOLUTION:
 The map objects are only accurate to the resolution at which they were captured. Output scale is not reflective of data capture scale. Further information is available at: <http://www.osi.ie/search/CaptureResolution/>

LOCATION OF SITE
 NOTICE

OSi Survey Ireland
 National Mapping Agency
Ordnance Survey
 CENTRE COORDINATES:
 TTM 714293,728775
 PUBLISHED: 11/10/2021
 ORDER NO.: 50225690_1
 MAP SERIES: 3391-03
 MAP SHEETS: 3391-04
 1:1,000

COMPILED AND PUBLISHED BY:
 Ordnance Survey Ireland,
 Phoenix Park,
 Dublin 8,
 Ireland.
 Unauthorised reproduction infringes Ordnance Survey Ireland and Government of Ireland copyright.

All rights reserved.
 No part of this publication may be copied, reproduced or transmitted in any form or by any means without the prior written permission of the copyright owners.

The representation on this map of a road, track or footpath is not evidence of the existence of a right of way.
 Ordnance Survey maps never show legal property boundaries, nor do they show ownership of physical features.

© Suirbhéireacht Ordnálaí Éireann, 2021
 © Ordnance Survey Ireland, 2021
www.osi.ie/copyright

LEGEND:
<http://www.osi.ie>
 search 'Large Scale Legend'

© RYAN+ LAMB ARCHITECTS 2021
 Copyright and ownership of this drawing is vested in RYAN+LAMB Architects whose prior written consent is required for its use, reproduction or publication in any form, party, all rights reserved. This map is copyright and by permission, copyright in the content is reserved to OSI. RYAN+LAMB Architects and its project partners are not responsible for any errors or omissions in this information unless otherwise stated. Any responsibility should be accepted by the architect for calculation immediately.
 41 Baggot Street Lower, Dublin 2, D02 N167, Ireland
 T +353 1 239 3920 E info@rylanlambarchitects.com www.rylanlambarchitects.com

No. | Date | Revision | Initials

JOB NO: 21804
 SCALE: 1:1000 @ A3
 DATE: NOV. 2021
 REV: CR/AD CHKD ML

RIAI

DRAWING No: P100
 STATUS: PLANNING APPLICATION
 PROJECT: PROPOSED EXTENSION AT 18 SAINT MARY'S AVENUE, RATHFARHAM, D14, D14X7P9
 DRAWING: OS LOCATION MAP
 CLIENT: MARIE CONWAY
 ISO REF: 21804-RLA-00-ZZ-DR-A-P100

RYAN+LAMB
 ARCHITECTURE AND PROJECT MANAGEMENT