



# Planning Pack Map

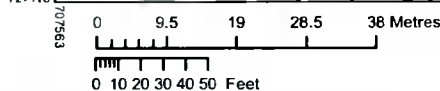

OUTPUT SCALE: 1:1,000

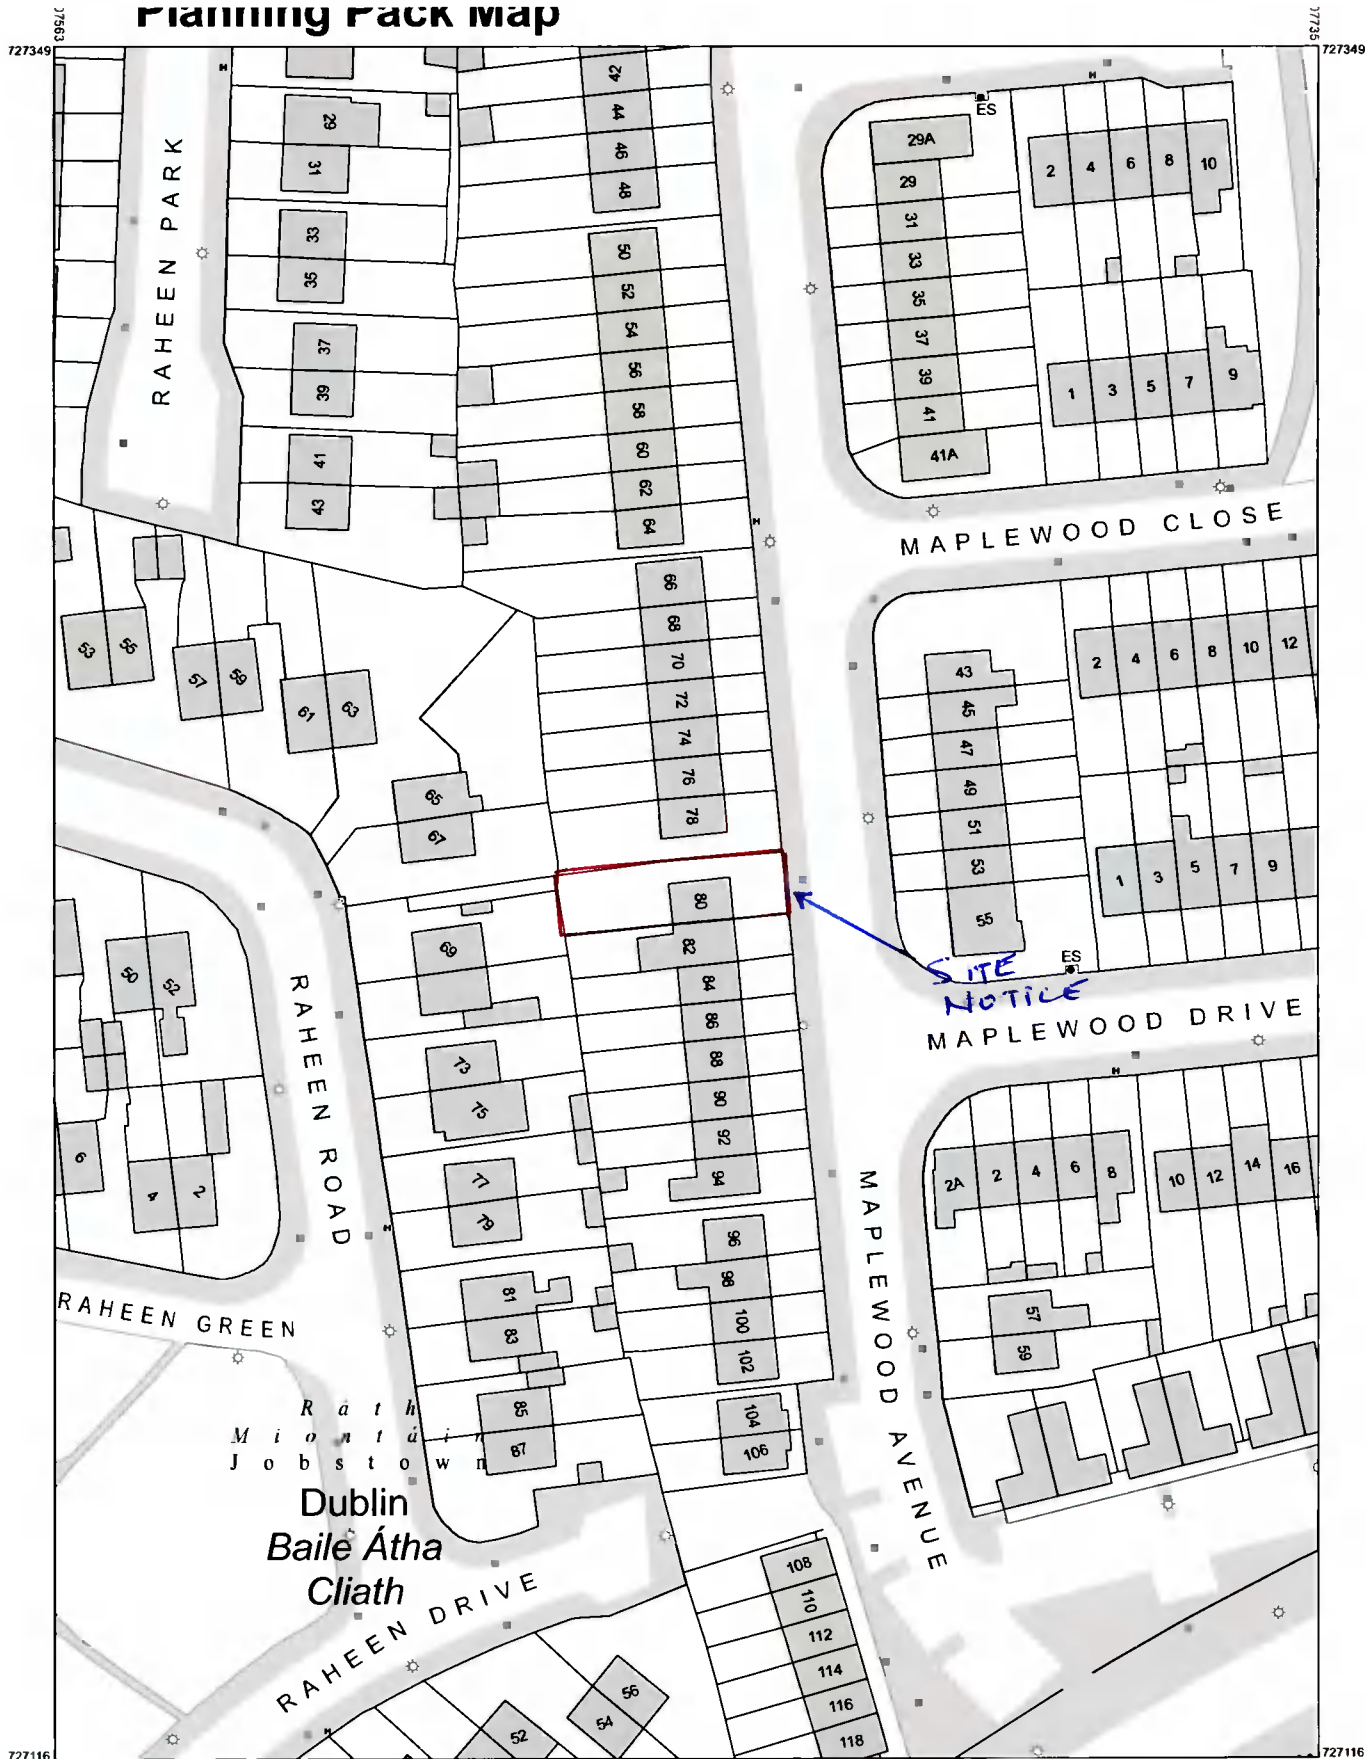

**COMPILED AND PUBLISHED BY:** All rights reserved.  
 Ordnance Survey Ireland,  
 Phoenix Park,  
 Dublin 8,  
 Ireland.

Unauthorised reproduction  
 infringes Ordnance Survey Ireland  
 and Government of Ireland  
 copyright.

No part of this publication may  
 be copied, reproduced  
 or transmitted in any form  
 or by any means without the prior  
 written permission of  
 the copyright owners.

The representation on this map  
 of a road, track or footpath  
 is not evidence of the existence  
 of a right of way.

Ordnance Survey maps  
 never show legal property  
 boundaries, nor do they  
 show ownership of physical  
 features.

© Suirbhéireacht Ordnáis Éireann  
 2021  
 © Ordnance Survey Ireland, 2021  
[www.osi.ie/copyright](http://www.osi.ie/copyright)

**CENTRE COORDINATES:**  
 ITM 707649,727233

**PUBLISHED:** 28/10/2021  
**ORDER NO.:** 50228432.1

**MAP SERIES:** 1:1,000  
**MAP SHEETS:** 3389-15  
 3389-20

**ORDNANCE SURVEY IRELAND**

Ph: 459 0445 \* Fax: 459 0568

**CAPTURE RESOLUTION:**  
 The map objects are only accurate to the  
 resolution at which they were captured.  
 Output scale is not indicative of data capture  
 scale.  
 Further information is available at:  
<http://www.osi.ie>; search 'Capture Resolution'

**LEGEND:**  
<http://www.osi.ie>; search 'Large Scale Legend'

