



PROPOSED GPS ANTENNA MOUNTED ON PROPOSED STRUCTURE
 PROPOSED RBS 6102 (CABINET TYPE TBC) CABINET MOUNTED ON PROPOSED CONCRETE PLINTH
 PROPOSED VANTAGE REF. CABINET

EXISTING TREE

PROPOSED $\phi 0.3m$ DISH MOUNTED ON PROPOSED STRUCTURE

EXISTING ACCESS ROUTE OUTLINE IN YELLOW

OWNERSHIP BOUNDARY OUTLINED IN BLUE

EXISTING MANHOLE CHAMBER

EXISTING STREETLIGHT

GRASS AREA

FOOTPATH

CYCLE LANE

GRASS AREA

PROPOSED 15m STRUCTURE

SITE BOUNDARY OUTLINED IN RED

EXISTING TRAFFIC SIGNAL

EXISTING STREETLIGHT

EXISTING MANHOLE CHAMBER

OVERALL SITE LAYOUT
 SCALE 1:2500



Site Code: DX048
 Site Name: STOCKING AVENUE

SITE LAYOUT PLAN
 SCALE 1:200



Notes:
 1. Do not scale.
 2. All dimensions are in mm otherwise specified.
 3. Assume all site details are existing unless otherwise specified.

Rev.	Description	By	Date
A	PLANNING APPLICATION DRAWING	SBS	06/10/21

Cabinet/Details	
Type: RBS 6102	
Dims: 1450x1300x700	
Structure Details	
Type: STEEL POLE	
Height: 15.0m	


Purpose: PLANNING APPLICATION DRAWING			
Site code: DX048	Survey date: 24/09/21	Sheet Size: A3	
Scale: As Shown	Drawn: SBS	Checked: DS	Approved: IB
Date: 06/10/21	Date: 06/10/21	Date: 06/10/21	Date: 06/10/21

File: Site Layout Plan	Project: PROPOSED VANTAGE TOWERS SITE AT STOCKING AVENUE, BALLYCULLEN, Co. DUBLIN.	Revision: A
Drawing No.: DX048 / 002 / 05		Revision: A

THE OWNERSHIP AND COPYRIGHT OF THIS DRAWING REMAINS WITH VANTAGE TOWERS AT ALL TIMES. THE DRAWING MAY NOT BE COPIED, DUPLICATED OR PASSED TO THIRD PARTIES WITHOUT THE WRITTEN PERMISSION OF VANTAGE TOWERS.

V

Ordnance Survey Map Scale 1:500

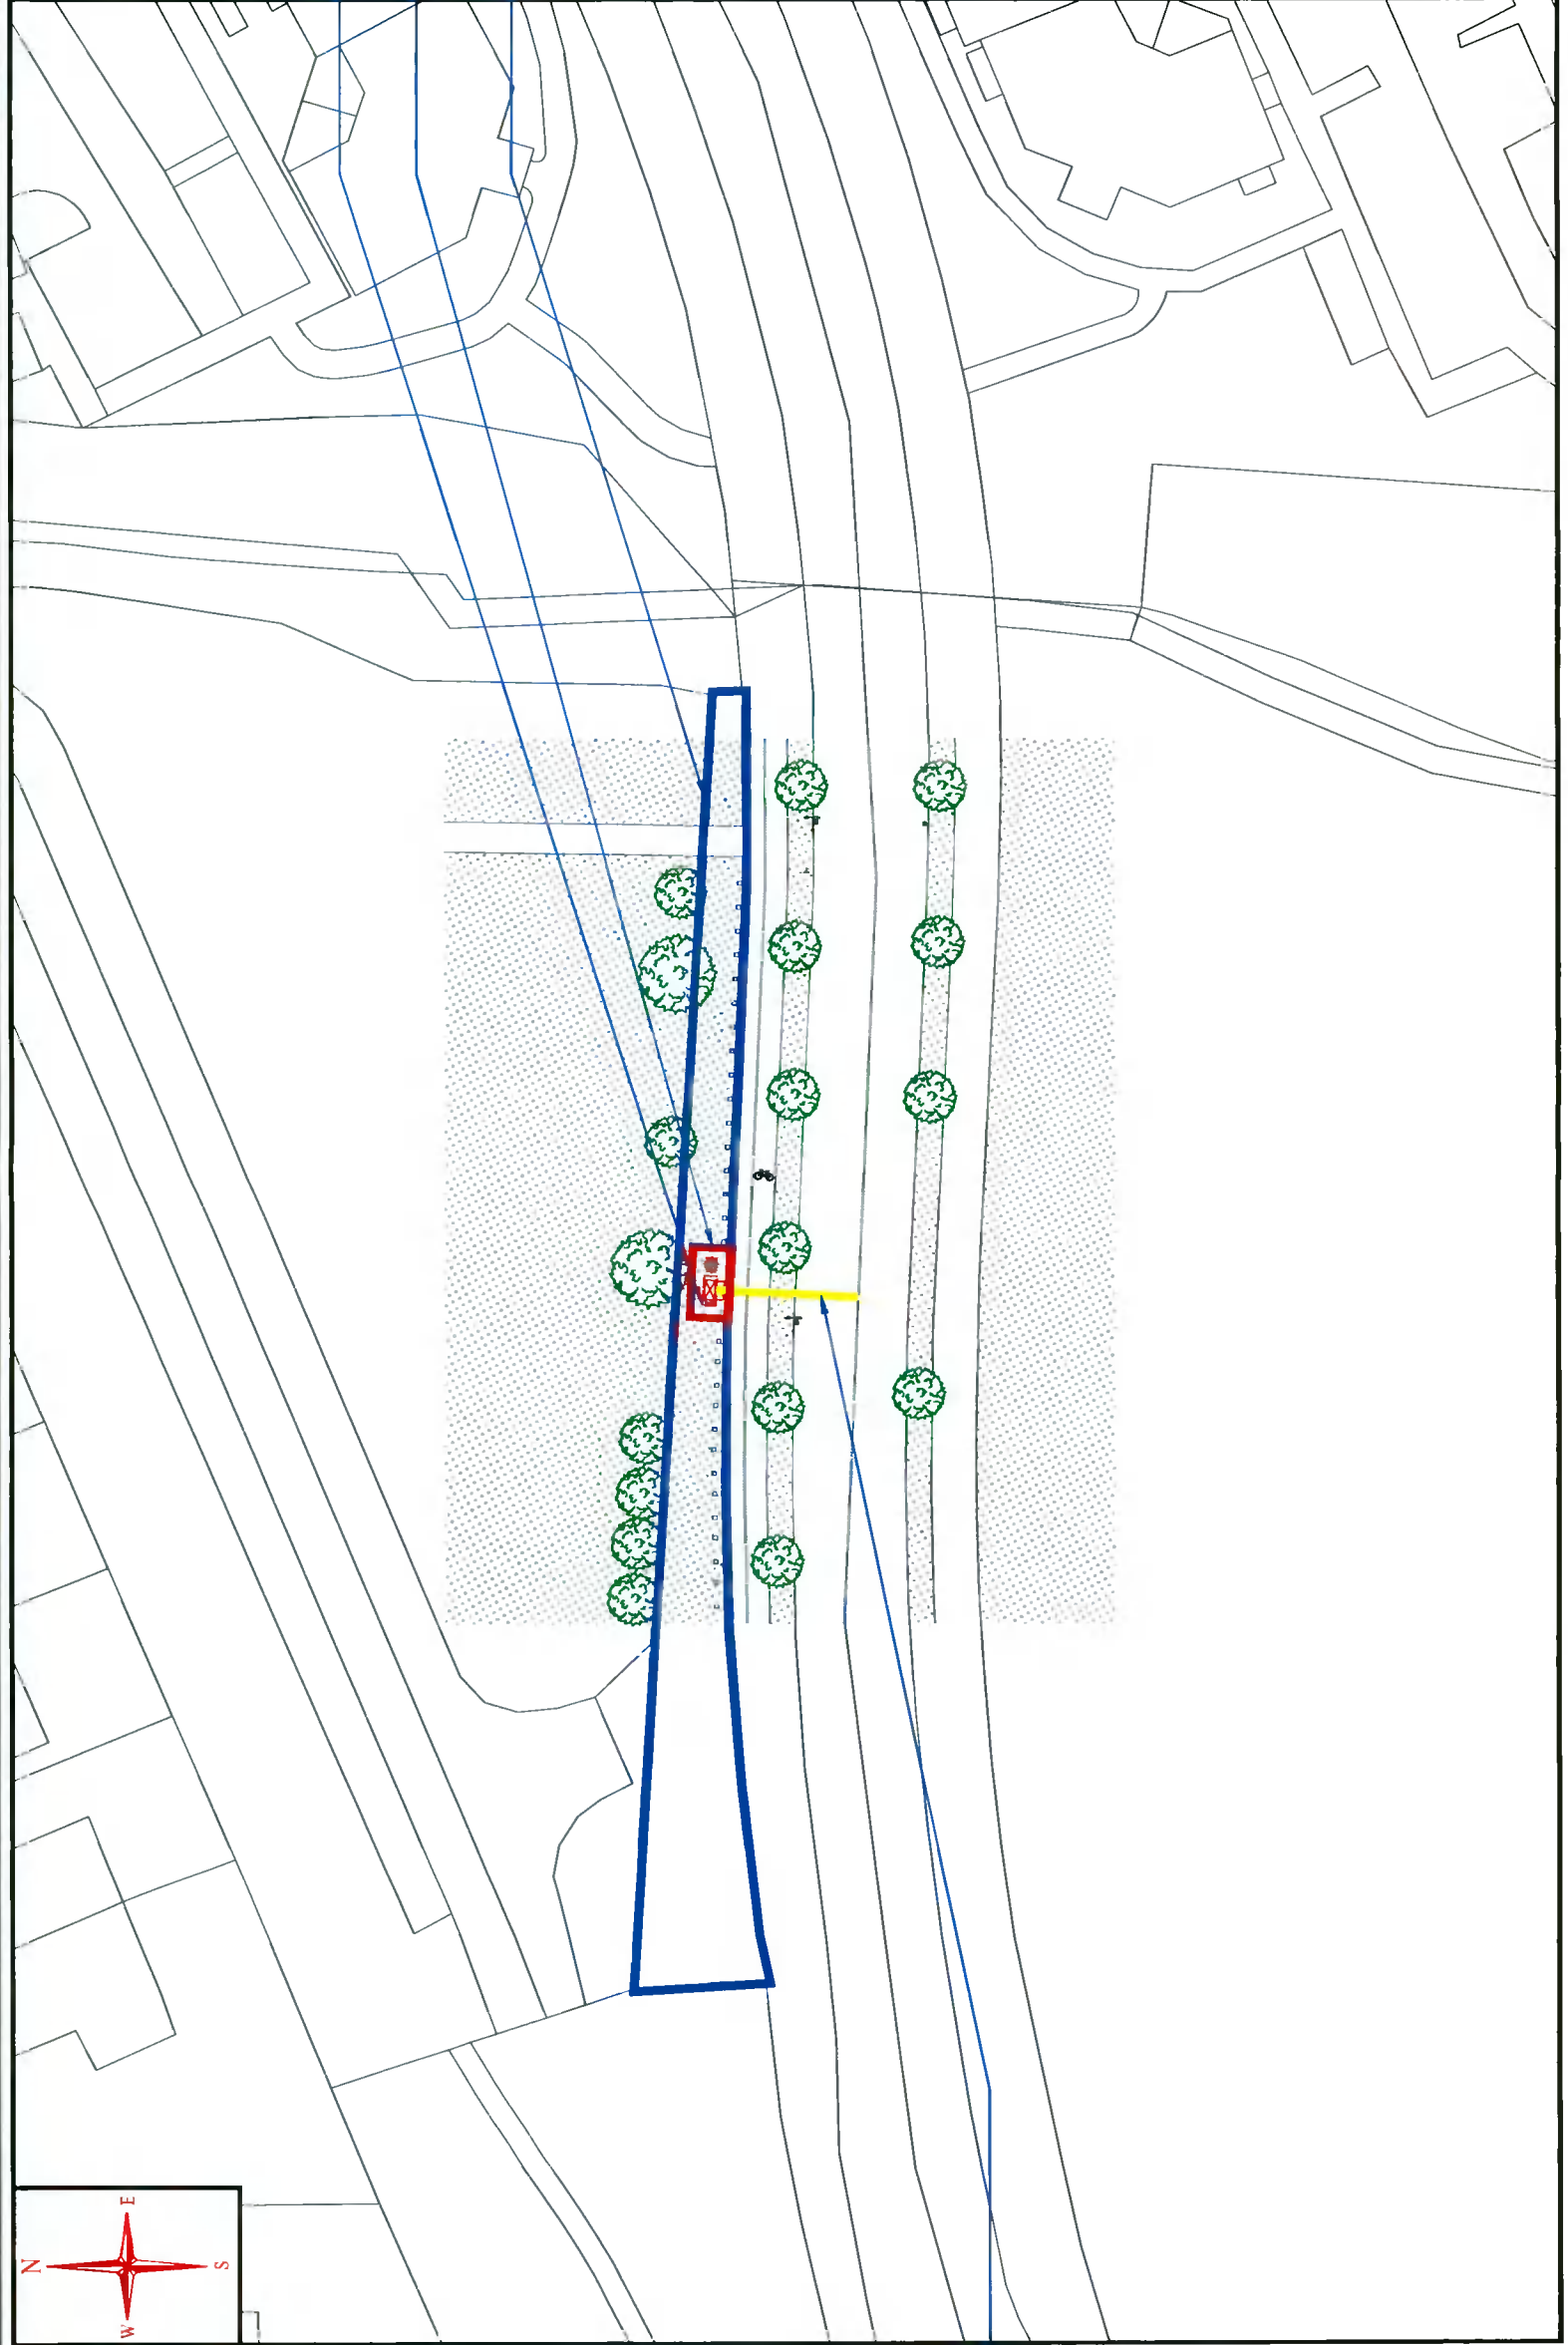

PROPOSED COMPOUND
SITE BOUNDARY
OUTLINED IN RED
OWNERSHIP BOUNDARY
OUTLINED IN BLUE

Site Name: STOCKING AVENUE
Site Code: DX048

EXISTING ACCESS ROUTE
OUTLINED IN YELLOW

VANTAGE TOWERS		PLANNING APPLICATION DRAWING		Site Layout Plan 1:500	
		Purpose: RBS 6102 Type: RBS 6102 Dims: 1450x1300x700 Colour:	Drawn: SBS Checked: DS Date: 06/10/21	Survey date: 24/09/21 Sheet Size: A3	Project: PROPOSED VANTAGE TOWERS SITE AT STOCKING AVENUE, BALLYCULLEN, Co. DUBLIN. Drawing No: DX048 / 002 / 04 Revision: A
Notes: 1. Do not scale. 2. All dimensions are in mm otherwise specified. 3. Assume all site details are existing unless otherwise specified.		Structure Details Type: STEEL POLE Height: 15.0m	Scale: As Shown Date: 06/10/21	NOT FOR CONSTRUCTION - Awaiting PCH	Revision: A
THE OWNERSHIP AND COPYRIGHT OF THIS DRAWING REMAINS WITH VANTAGE TOWERS AT ALL TIMES. THE DRAWING MAY NOT BE COPIED, DUPLICATED OR PASSED TO THIRD PARTIES WITHOUT THE WRITTEN PERMISSION OF VANTAGE TOWERS.					