



PROPOSED SIGHTLINE CONTIGUOUS (SOUTH) ELEVATION - Scale 1:100

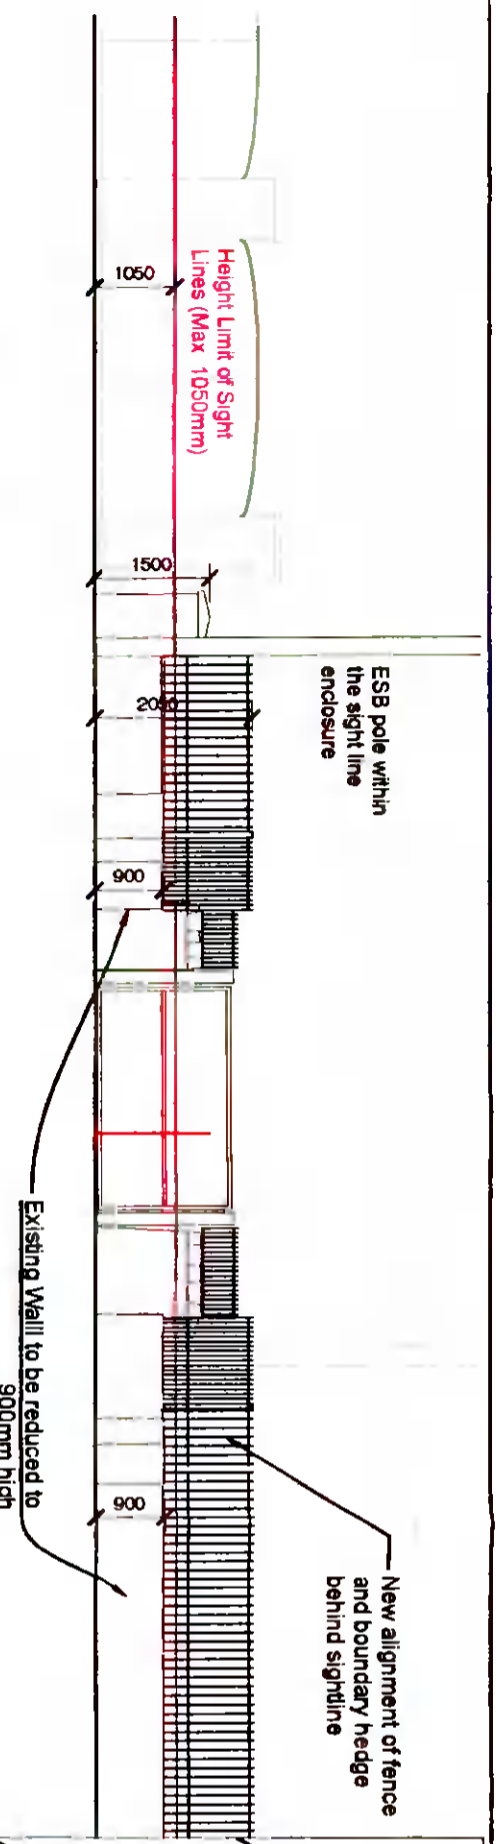

PROPOSED SIGHTLINE PLAN - Scale 1:250

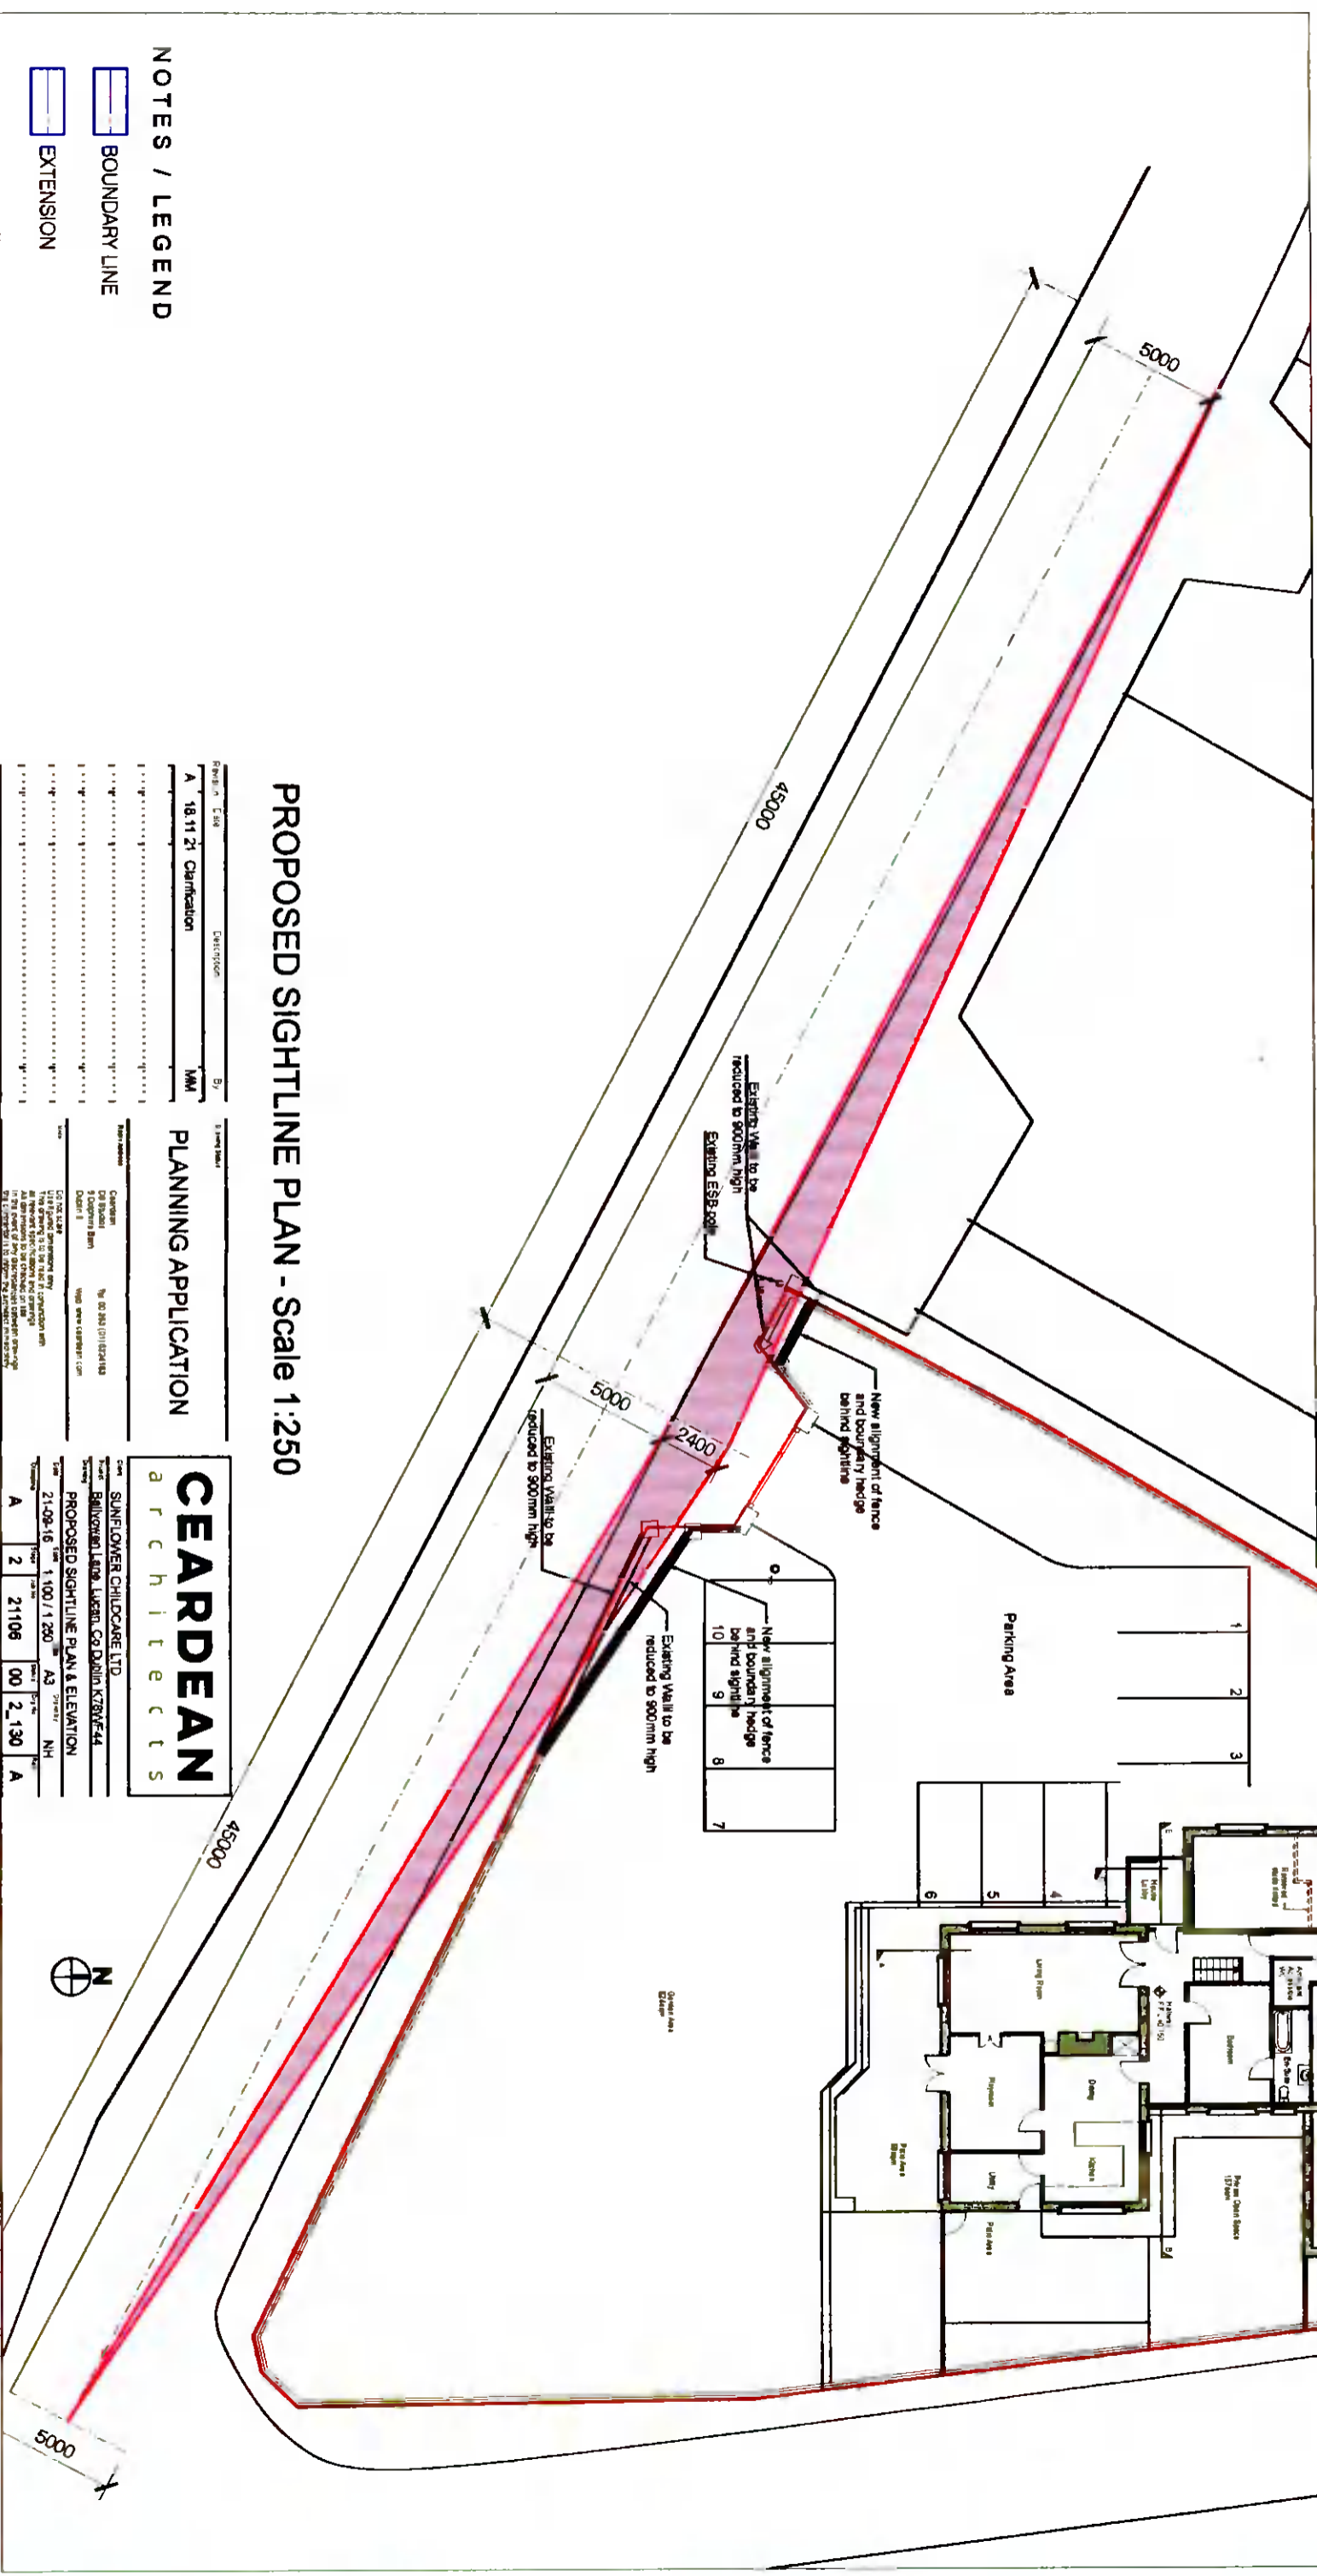

NOTES / LEGEND

- BOUNDARY LINE
- EXTENSION

Rev: A 18.11.21
 A 18.11.21 Certification
 MAM

PLANNING APPLICATION

CEARDEAN
 architects

Client: SUNFLOWER CHILD CARE LTD.
 Project: BALDING LANE, LUDLOW, CO. DUBLIN, K18V6E4
 Drawing: PROPOSED SIGHTLINE PLAN & ELEVATION
 Date: 21.09.16
 Scale: 1:100 / 1:250
 Sheet: A3
 No: 21108 00 2.130 A

© CEARDEAN Architects. This drawing or design may not be reproduced without permission.