

OWNERSHIP BOUNDARY
OUTLINED IN BLUE

EXISTING ACCESS ROUTE
OUTLINED IN YELLOW

SITE BOUNDARY
OUTLINED IN RED

REPRODUCED FROM ORDNANCE SURVEY MAP UNDER O.S.I. COPYRIGHT REFERENCE NO. CYAL50167948
EXTRACT FROM OS SHEET NO: DN024+024A, DN025, DN021 & DN022

**VANTAGE
TOWERS**

Notes:
1. Do not scale.
2. All dimensions are in mm otherwise specified.
3. Assume all site details are existing unless otherwise specified.

Rev.	Description	By	Date
A	PLANNING APPLICATION DRAWING	KG	27/07/21
B		SN	05/10/21
C		SN	05/10/21
D		SN	05/10/21
E		SN	05/10/21
F		SN	05/10/21
G		SN	05/10/21
H		SN	05/10/21


Job/Contract Details		Purpose	
Type:	RBS 6102	Project:	PLANNING APPLICATION DRAWING
Dims:	1300x700x1450mm	Site Code:	DX039
Colour:		Start Date:	24/09/21
Structure Details	GREEN FIELD	Drawn:	SN
Height:	15.0m	Checked:	DS
Scale:	AS SHOWN	Approved:	IB
Date:	05/10/21	Date:	05/10/21
Date:	05/10/21	Date:	05/10/21

Site Location Map - 1:10560		Revision	
Fragment:	PROPOSED VANTAGE TOWERS SITE AT SCHOLARSTOWN ROAD SCHOLARSTOWN CO. DUBLIN	Revision:	A
Drawing No:	DX039 / 002 / 02		

Site Code: DX039 Site Name: SCHOLARSTOWN ROAD



THE OWNERSHIP AND COPYRIGHT OF THIS DRAWING REMAINS WITH VANTAGE TOWERS AT ALL TIMES. THE DRAWING MAY NOT BE COPIED, DUPLICATED OR PASSED TO THIRD PARTIES WITHOUT THE WRITTEN PERMISSION OF VANTAGE TOWERS.

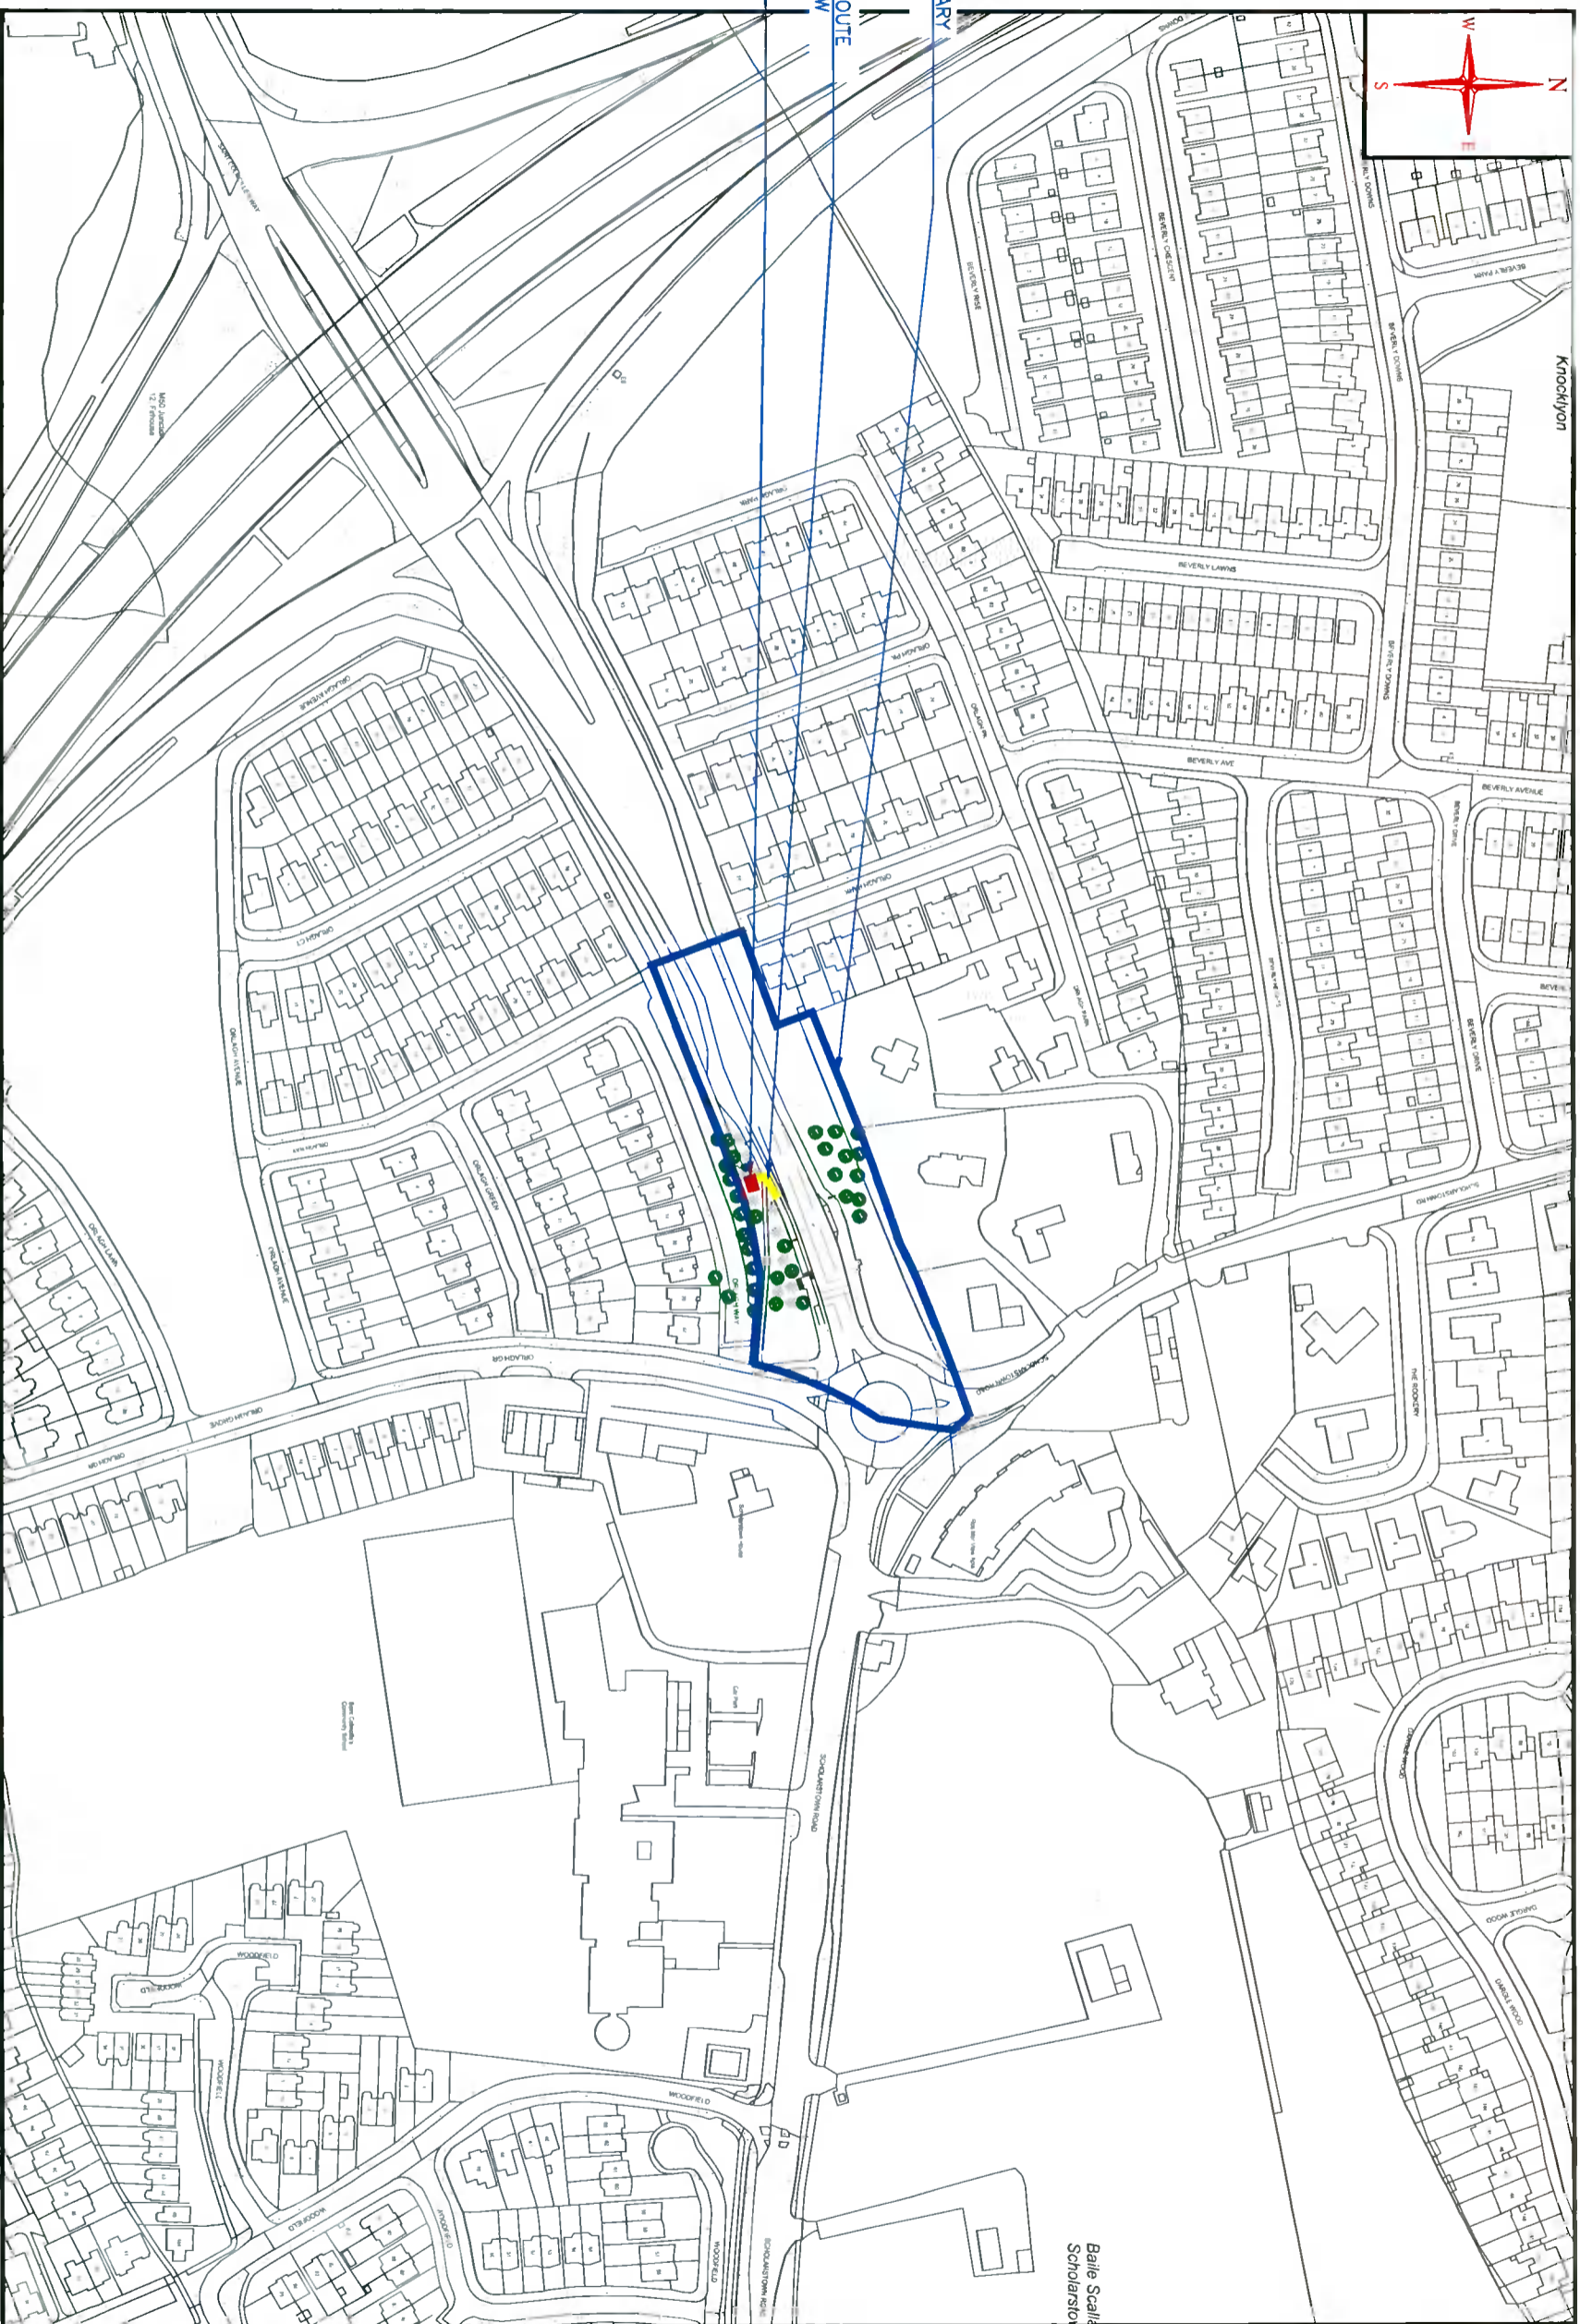

OWNERSHIP BOUNDARY
OUTLINED IN BLUE

EXISTING ACCESS ROUTE
OUTLINED IN YELLOW

SITE BOUNDARY
OUTLINED IN RED

REPRODUCED FROM ORDNANCE SURVEY MAP UNDER O.S.I. COPYRIGHT REFERENCE NO. CVAL50167948
EXTRACT FROM OS SHEET NO: 3391-21, 3390-25, 3391-16 & 3390-20

Notes:	
1.	Do not scale
2.	All dimensions are in mm unless otherwise specified.
3.	Assume all site details are existing unless otherwise specified.

Rev	Description	Date
A	PROPOSED SITE LOCATION CHANGED	05/10/21
B	PLANNING APPLICATION DRAWING	21/07/21
C		
D		
E		
F		
G		
H		

Details	
Type	RBS 6102
Dimensions	1300x700x1450mm
Colour	
Structure Details	GREEN FIELD
Height	15.0m

PLANNING APPLICATION DRAWING			
Site Code	DX039	Survey Date	24/09/21
Scale	AS SHOWN	Drawn	SN
Date	05/10/21	Checked	DS
Date	05/10/21	Approved	IB
Date	05/10/21		


Title	
Site Location Map - 1:2500	
Proposed Vantage Towers Site at Scholarstown Road, Co. Dublin	
Drawing No.	DX039 / 002 / 03

NOT FOR CONSTRUCTION - AWAITING PCM	
Revision	A

VANTAGE TOWERS

THE OWNERSHIP AND COPYRIGHT OF THIS DRAWING REMAINS WITH VANTAGE TOWERS AT ALL TIMES. THE DRAWING MAY NOT BE COPIED, DUPLICATED OR PASSED TO THIRD PARTIES WITHOUT THE WRITTEN PERMISSION OF VANTAGE TOWERS.



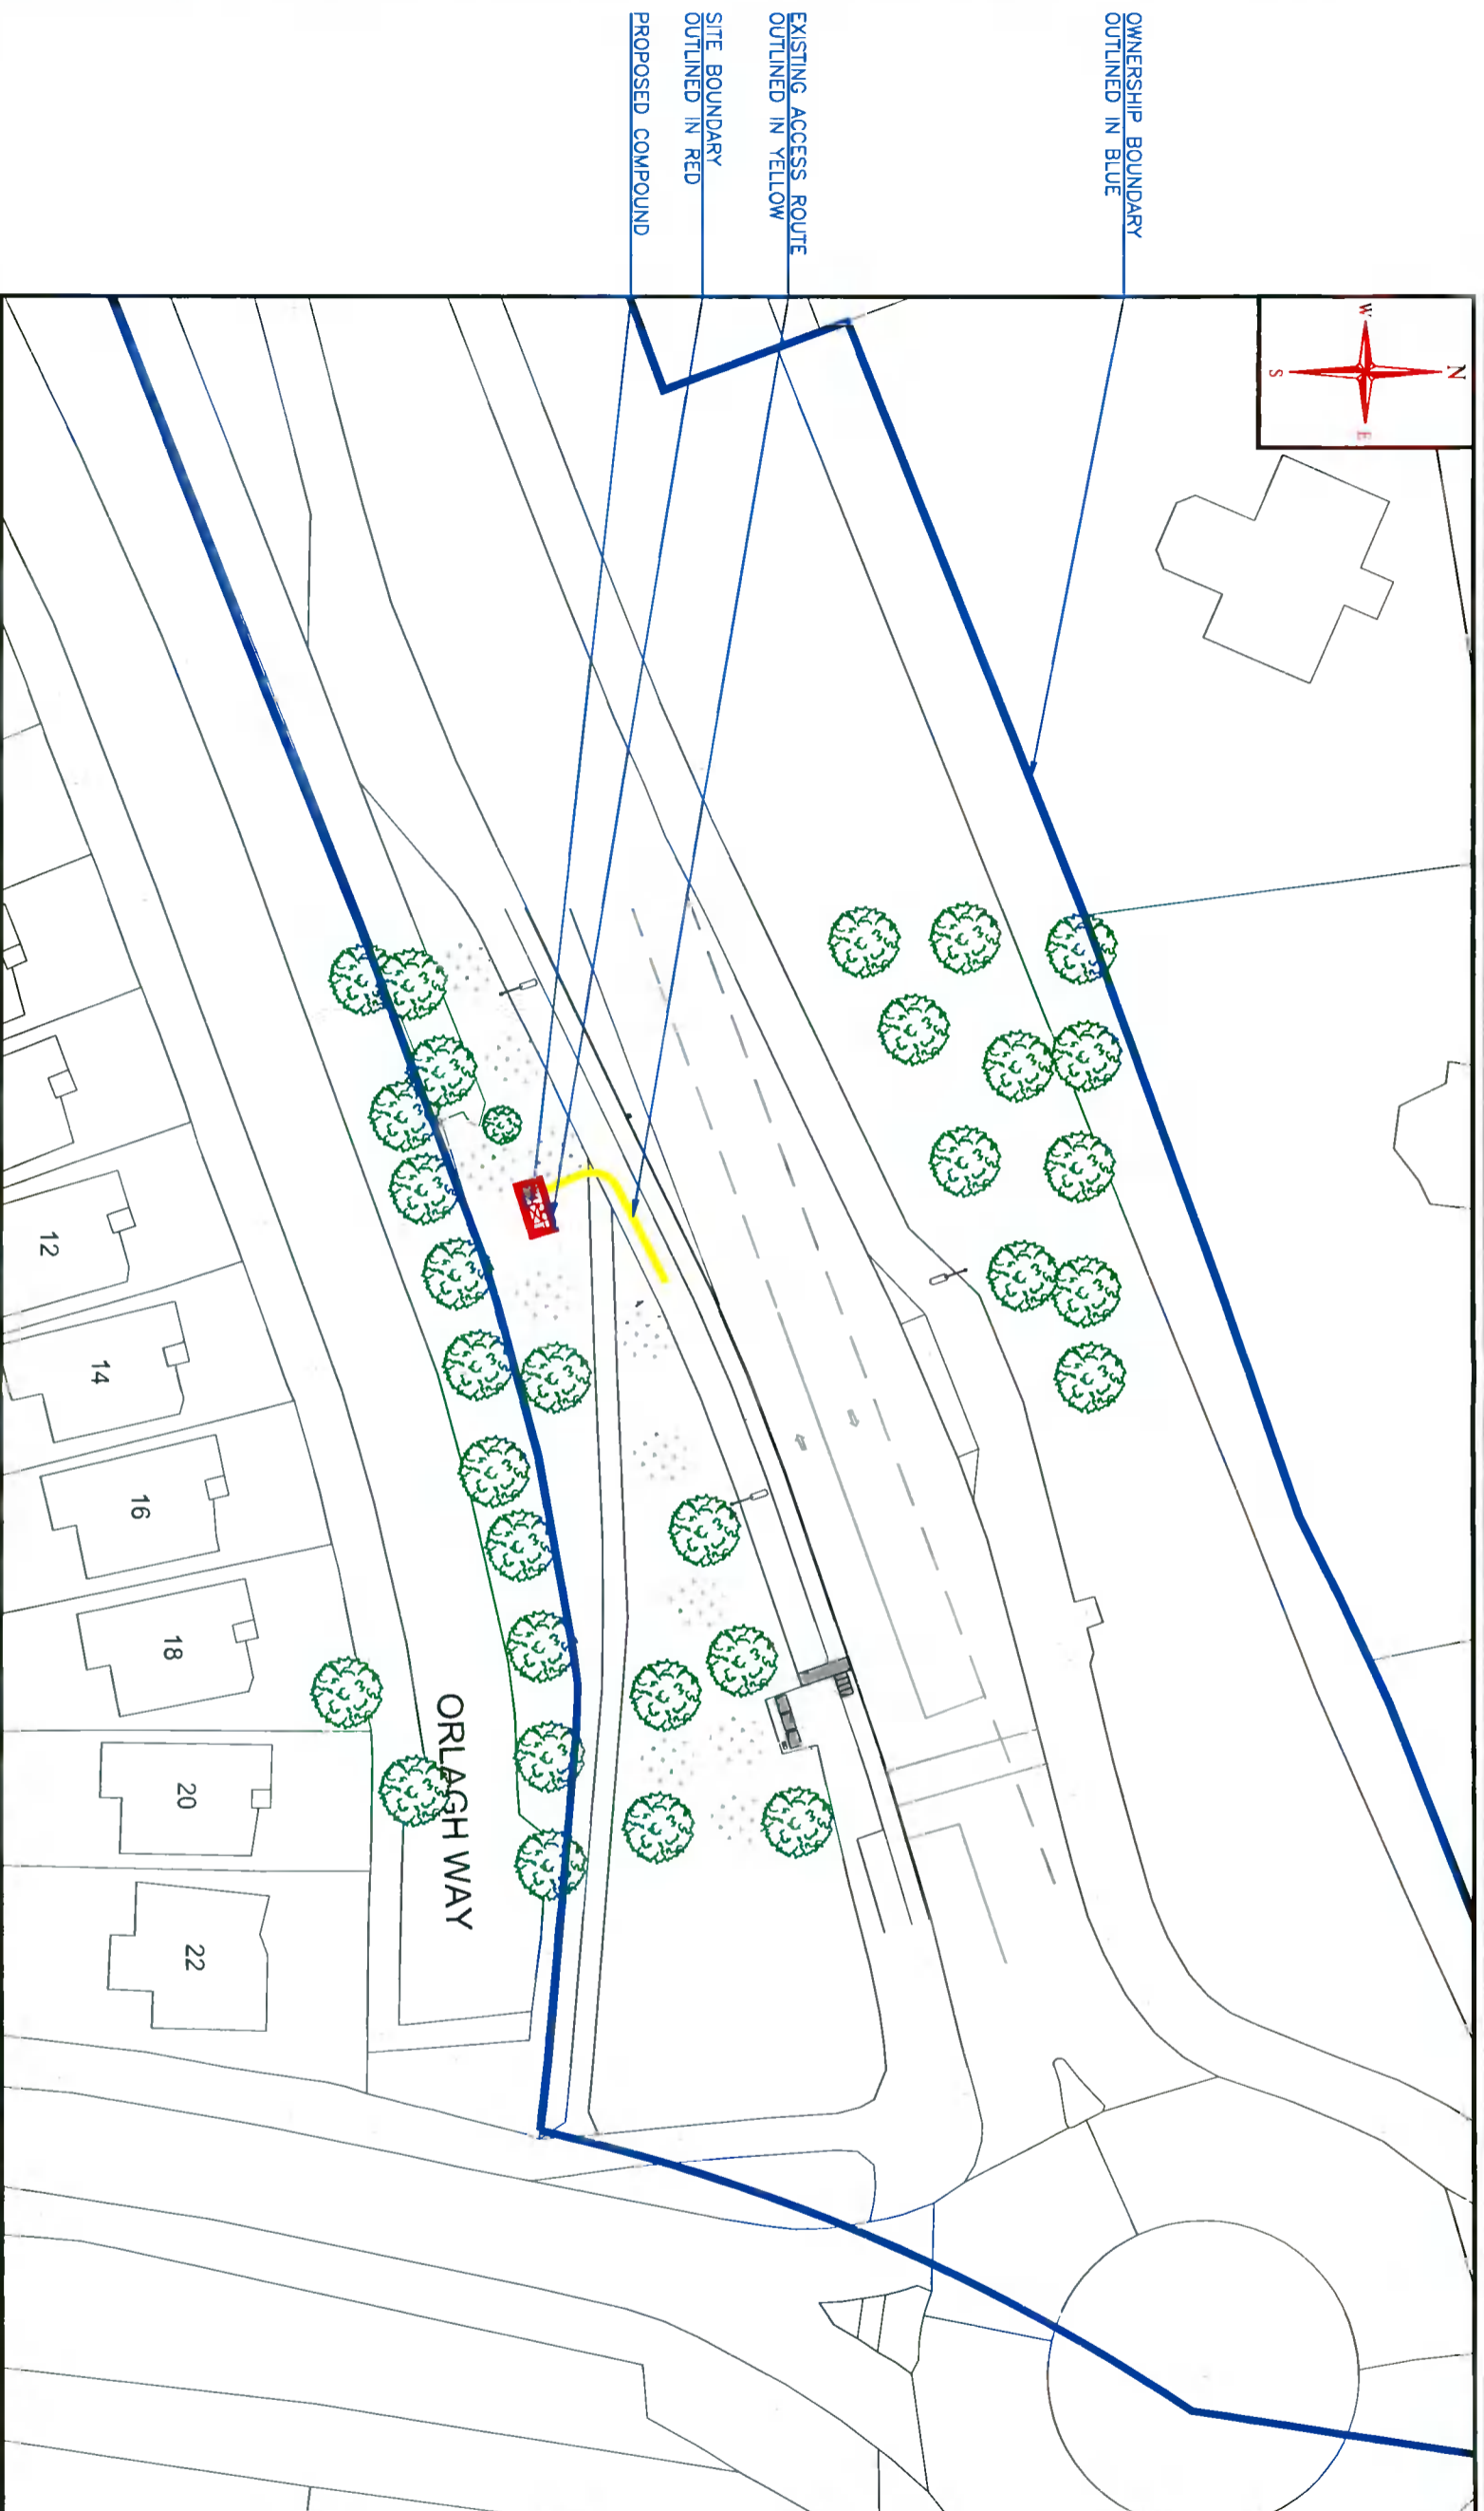

REPRODUCED FROM ORDNANCE SURVEY MAP UNDER O.S.I. COPYRIGHT REFERENCE No. CVAL50167948
 EXTRACT FROM OS SHEET NO: 3391-21, 3391-17, 3391-16, 3391-22



VANTAGE TOWERS

THE OWNERSHIP AND COPYRIGHT OF THIS DRAWING REMAINS WITH VANTAGE TOWERS AT ALL TIMES. THE DRAWING MAY NOT BE COPIED, DUPLICATED OR PASSED TO THIRD PARTIES WITHOUT THE WRITTEN PERMISSION OF VANTAGE TOWERS.

Notes:

1. Do not scale.
2. All dimensions are in mm unless otherwise specified.
3. Assume all site details are existing unless otherwise specified.

Rev	Description	By	Date
A	PROPOSED SITE LOCATION CHANGED	SN	05/10/21
B	PLANNING APPLICATION DRAWING	KG	21/07/21

General/General Details		Purpose	
Type:	RBS 6102	Site code:	DX039
Dims:	1300x700x1450mm	Start date:	24/09/21
Structure Details		Scale:	As Shown
Type:	GREEN FIELD	Drawn:	SN
Height:	15.0m	Checked:	DS
		Approved:	IB
		Date:	05/10/21

Project Site Location Plan 1-500
 PROPOSED VANTAGE TOWERS SITE AT
 SCHOLARSTOWN ROAD
 SCHOLARSTOWN,
 CO. DUBLIN

Project DX039 / 002 / 04

NOT FOR CONSTRUCTION
 - AWAITING PCM

Revision A

Site Code: DX039 Site Name: SCHOLARSTOWN ROAD

