

**FOR PLANNING
PERMISSION
PURPOSES ONLY**

Client: **Gerald & Siobain McKenna**

Project: **46 Heatherview Road, Aylesbury, D24**

Drawing: **Front Contiguous Elevations**

Date: **02/11/2021**

Scale: **1:100**

Dwg. No.: **203-21-P-06**

Drawn: **D.M.**


Revision: **-**

Drawn

Rev. Date Comment

© **BLUEPRINT DEVELOPMENTS** 49 Killakee Lawns, Fithouse, D24
M: 087 9477 853



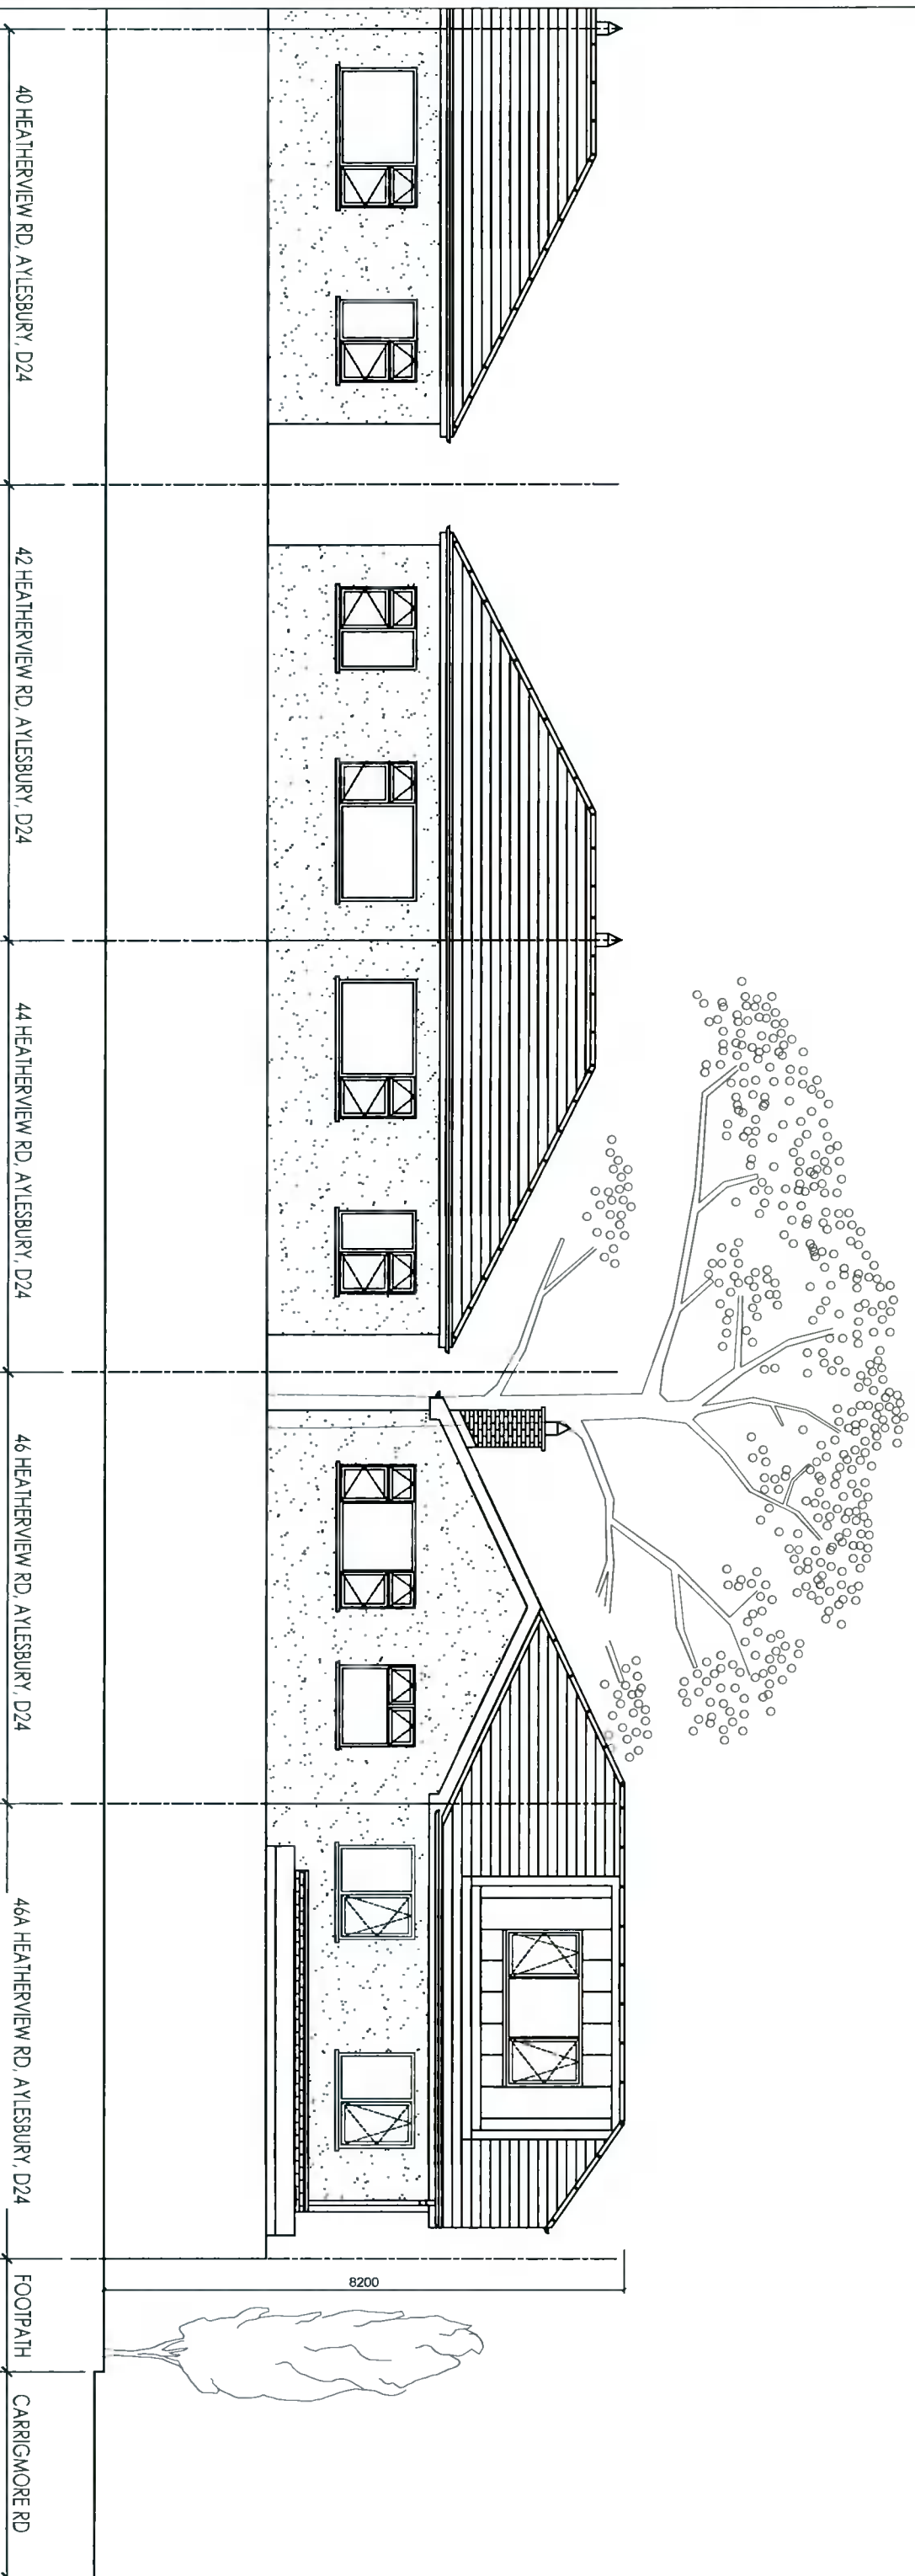

**FOR PLANNING
PERMISSION
PURPOSES ONLY**

Client: Gerald & Siobain McKenna

Project: 46 Heatherview Road, Aylesbury, D24

Drawing: Rear Contiguous Elevations

Date: 02/11/2021

Scale: 1:100

Dwg. No.: 203-21-P-07

Drawn

DRAWN: D.M.

REVISION: -

© BLUEPRINT DEVELOPMENTS 49 Killakee Lawns, Fithouse, D24
M: 087 9477 853

