



1 PROPOSED ELEVATION AA  
2003\_P302 1:200




2 PROPOSED ELEVATION BB  
2003\_P302 1:200

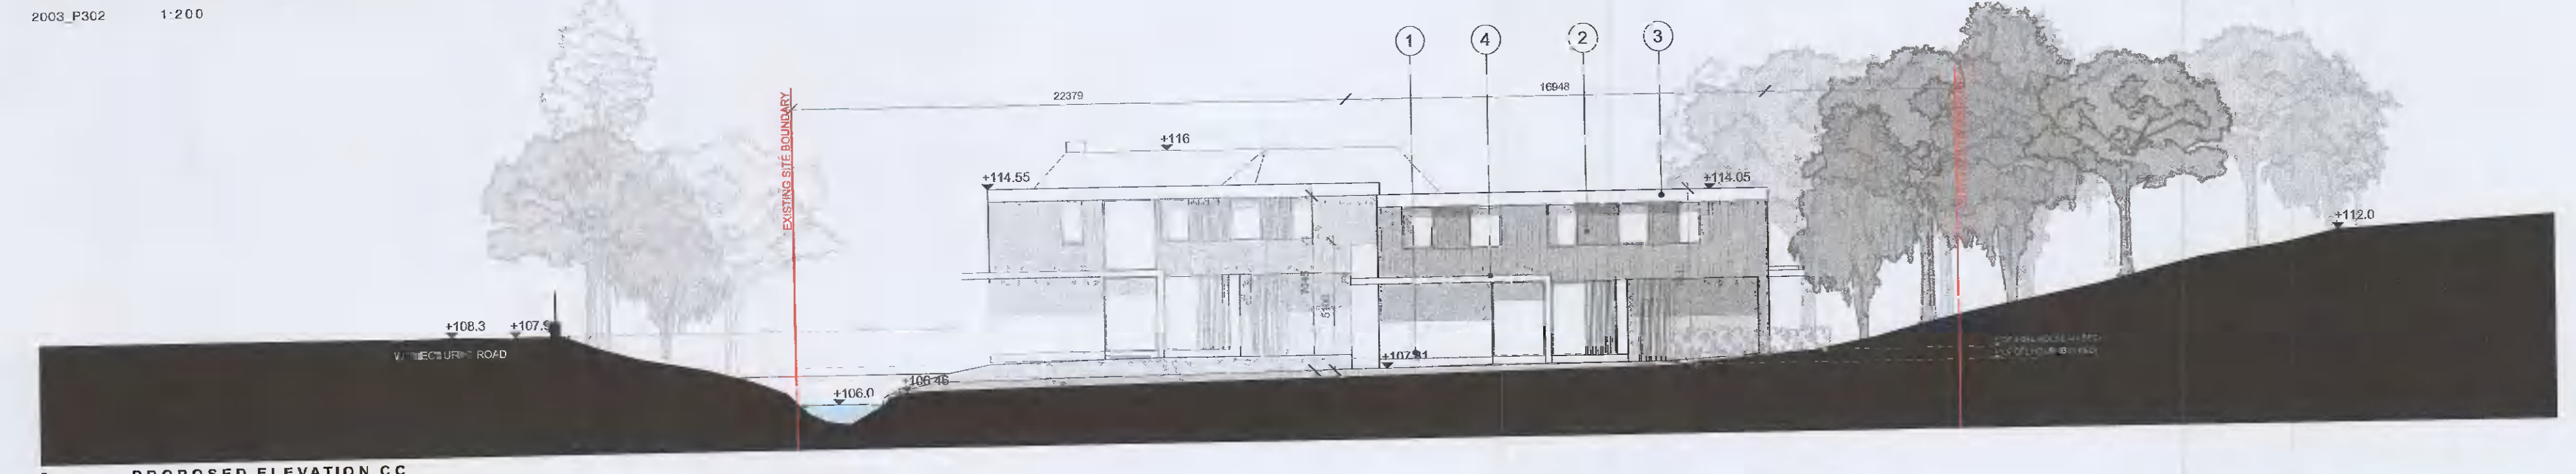

3 PROPOSED ELEVATION CC  
2003\_P302 1:200

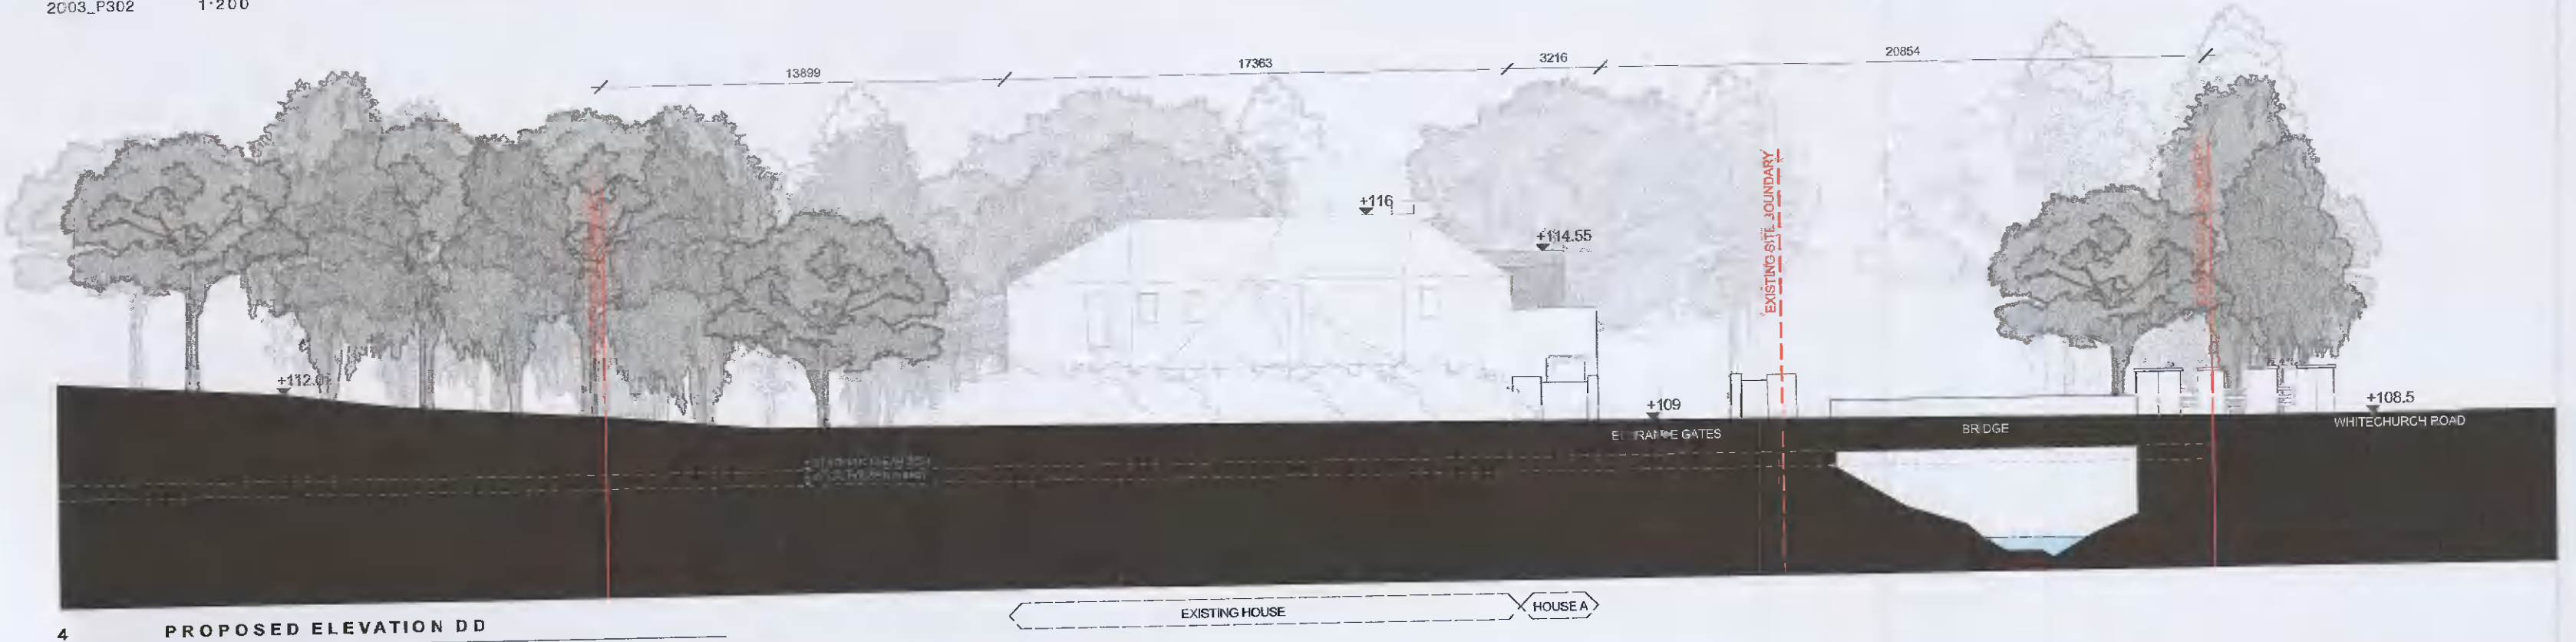

4 PROPOSED ELEVATION DD  
2003\_P302 1:200

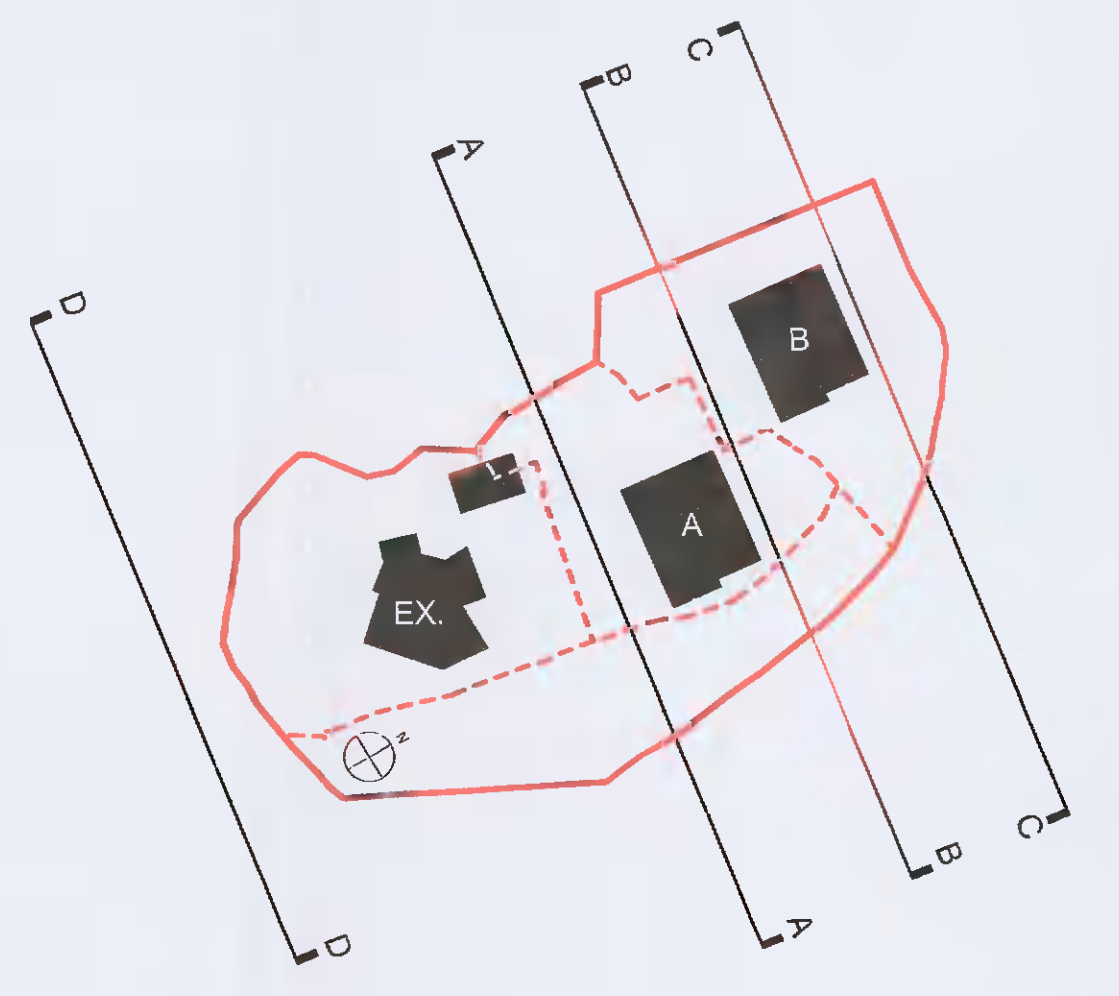

**NOTES:**  
Do not scale off this drawing. Check all dimensions on site and any discrepancies. Discrepancies to be referred to the Architect for clarification.  
All drawings to be prepared in conjunction with Architects specification and all relevant documents.  
Drawing to be printed in colour and at stated size for clarity.  
This drawing and its contents are copyright to Brock Finucane Ltd.  
This drawing shall not be copied, reproduced or otherwise used without the written consent of Brock Finucane Ltd.

**KEY PLAN:**

**REVISION:**  
REV DATE NOTE

**NOTES:**  
Indicated Levels (e.g. +107.5) are measured in Metres, Over Datum (Main Head)  
All linear dimensions are measured in millimetres.

**MATERIAL KEY:**

- 01 - Render
- 02 - Weathered Timber Cladding
- 03 - Concrete Band
- 04 - Concrete Canopy
- 05 - Skium Roof

**BROCK FINUCANE ARCHITECTS**

28 LOWER BAGGOT STREET DUBLIN 2, IRELAND  
WWW.BROCKFINUCANE.COM  
INFO@BROCKFINUCANE.COM  
+353 1 2039355

PROJECT: LYNBROOK, DUBLIN DATE: OCT 21  
DRAWING: PROPOSED ELEVATIONS DRAWN: PF  
STAGE: PLANNING CHECK: AF  
DWG. NO.: 2003\_P302 REV: SCALE: 1:200

CLIENT: NOLAN/NOY/EDWARDS & CARROLL/POWELL/CAPARELL