

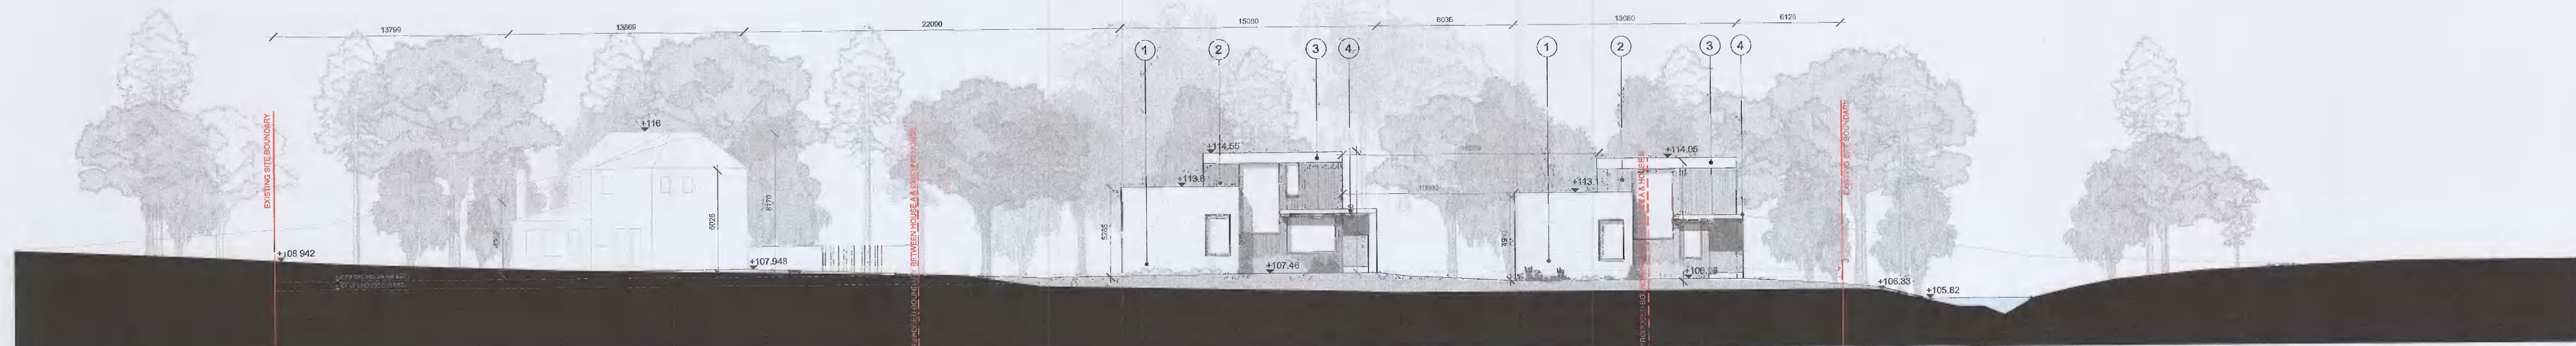


1 PROPOSED ELEVATION EE  
2003\_P303 1:200

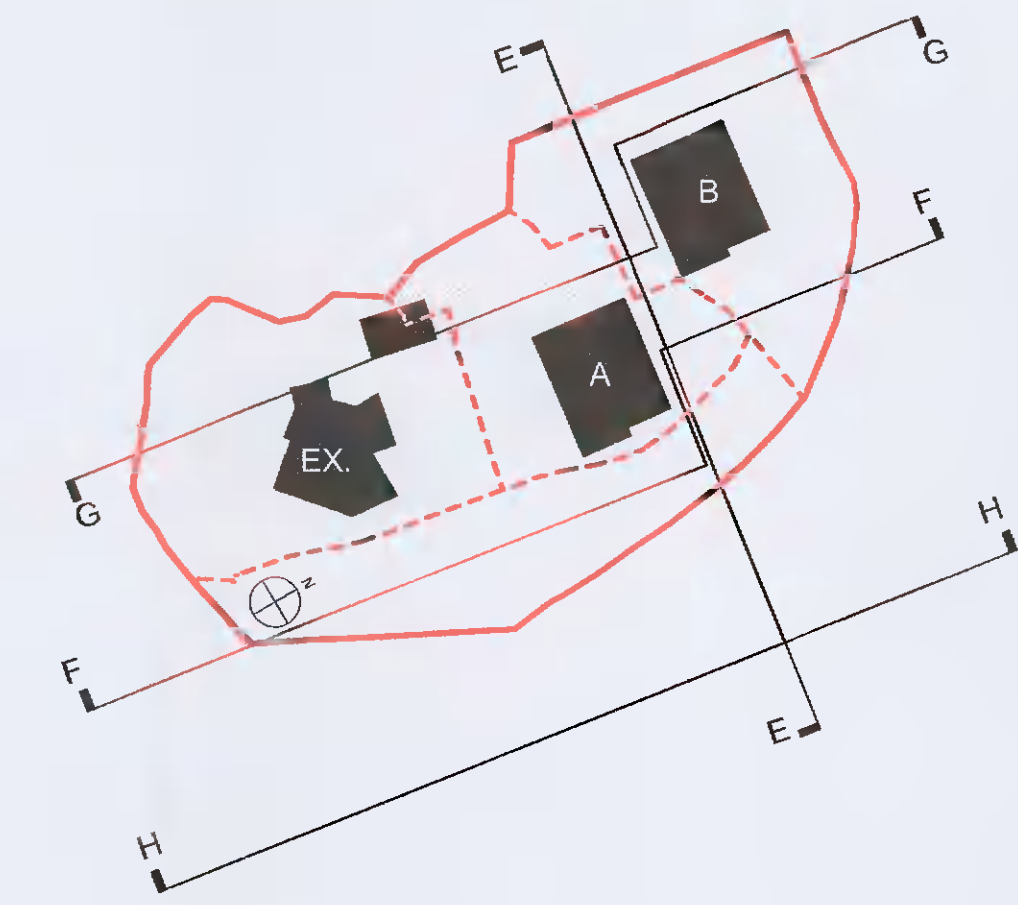

2 PROPOSED ELEVATION FF  
2003\_P303 1:200

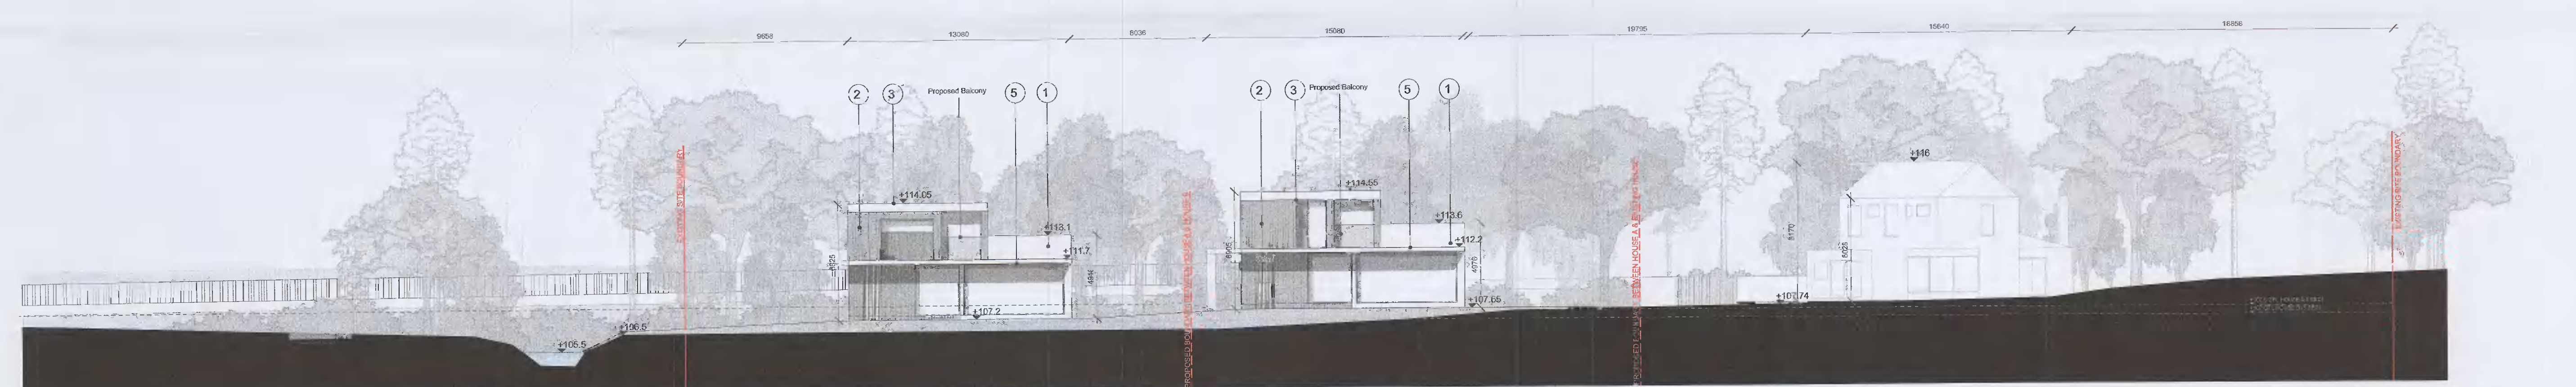

3 PROPOSED ELEVATION GG  
2003\_P303 1:200



4 PROPOSED ELEVATION HH  
2003\_P303 1:200

**NOTES:**  
Check all dimensions on site.  
Do not scale off this drawing.  
Notify Architect of all discrepancies. Discrepancies to be referred to the Architect for clarification.  
All drawings to be read in color and at noted size for clarity.  
Drawing and its contents are copyright to Brock Finucane Ltd.  
This drawing and its contents may not be copied, reproduced or otherwise used without the written consent of Brock Finucane Ltd.  
This drawing shall not be used.

**KEY PLAN:**

REV	DATE	NOTE

**NOTES:**  
Indicated Levels (e.g. +107.8) are measured in Metres, Over (Mean) Sea Level.  
All linear dimensions are measured in millimetres.

- MATERIAL KEY:**
- C1 - Fencer
  - C2 - Weathered Timber Cladding
  - C3 - Concrete Band
  - C4 - Concrete Canopy
  - C5 - Sedum Roof

**BROCK FINUCANE ARCHITECTS**

28 LOWER BAGO STREET DUBLIN 2 D02 NX 43 IRELAND  
WWW.BROCKFINUCANE.COM  
INFO@BROCKFINUCANE.COM  
+353 1 5127876

PROJECT: LYNBROOK, DUBLIN DATE: OCT 21  
DRAWING: PROPOSED ELEVATIONS DRAWN: PF  
STAGE: PLANNING CHECK: RF  
D.W.G. NO: 2003\_P303 REV: SCALE: 1:200

CLIENT: NICOLA LYNN BROWNE & CAROL LYNN HEWITT O'CONNOR