


# Planning Pack Map

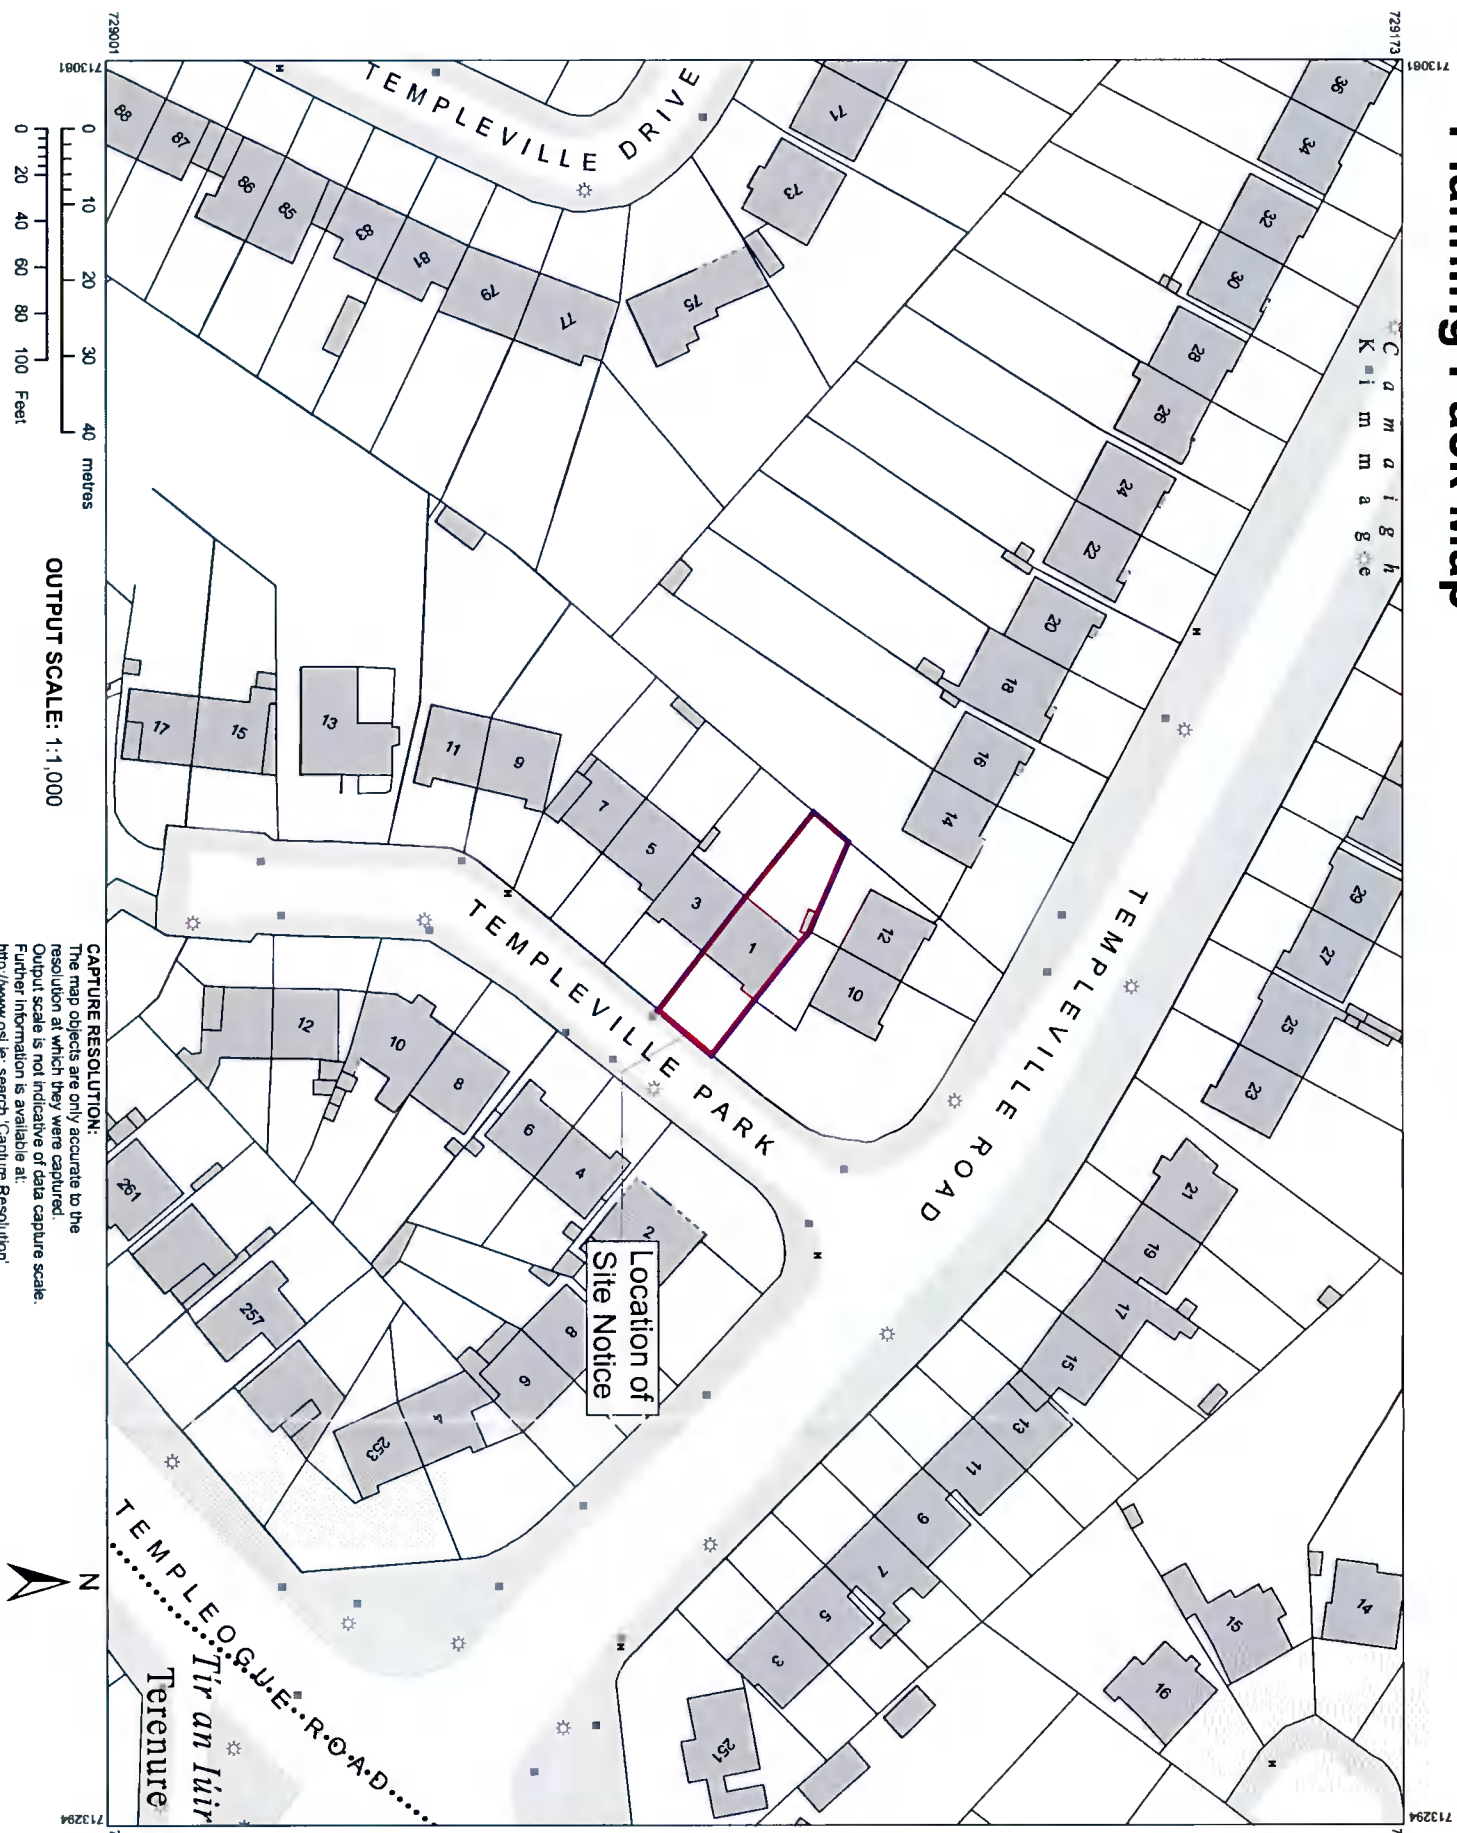

**CAPTURE RESOLUTION:**  
The map objects are only accurate to the resolution at which they were captured. Output scale is not indicative of data capture scale. Further information is available at: <http://www.osi.ie/search/CaptureResolution>

**LEGEND:**  
<http://www.osi.ie>  
search 'Large Scale Legend'



**CENTRE COORDINATES:**  
ITM 713178,729087

**PUBLISHED:** 01/11/2021

**MAP SERIES:** 1:1,000

**ORDER NO.:** 50230242\_1

**MAP SHEETS:** 3328-22

**MAP SHEETS:** 3391-02

**COMPILED AND PUBLISHED BY:**  
Ordnance Survey Ireland,  
Phoenix Park,  
Dublin 8,  
Ireland.

Unauthorised reproduction infringes Ordnance Survey Ireland and Government of Ireland copyright.

All rights reserved.  
No part of this publication may be copied, reproduced or transmitted in any form or by any means without the prior written permission of the copyright owners.

The representation on this map of a road, track or footpath is not evidence of the existence of a right of way.

Ordnance Survey maps never show legal property boundaries, nor do they show ownership of physical features.

© Suirbhéireacht Ordánais Éireann, 2021  
© Ordnance Survey Ireland, 2021  
[www.osi.ie/copyright](http://www.osi.ie/copyright)

Extent of Ownership: —

Site Boundary: —

**PLANNING**

## Site Location Map

(Scale 1:1,000)

<p><b>NOTE:</b> Do not scale from this drawing without the permission of the Planning Authority. All dimensions on this drawing are for information purposes only and do not refer to O.S. Data. For more O.S. Survey Plans refer to 1:10,000.</p>	
<p>PROJECT TITLE: PROPOSED FIRST FLOOR EXTENSION 1 TEMPLEVILLE PARK, TEMPLEOGUE</p>	<p>DATE: NOV 2021</p>
<p>CLIENT: LAURA RENOUFS CARMAN SHAWHAN</p>	<p>SCALE: 1:1,000</p>
<p>SITE LOCATION MAP</p>	<p>21033-PL-1.01</p>