


# Planning Pack Map

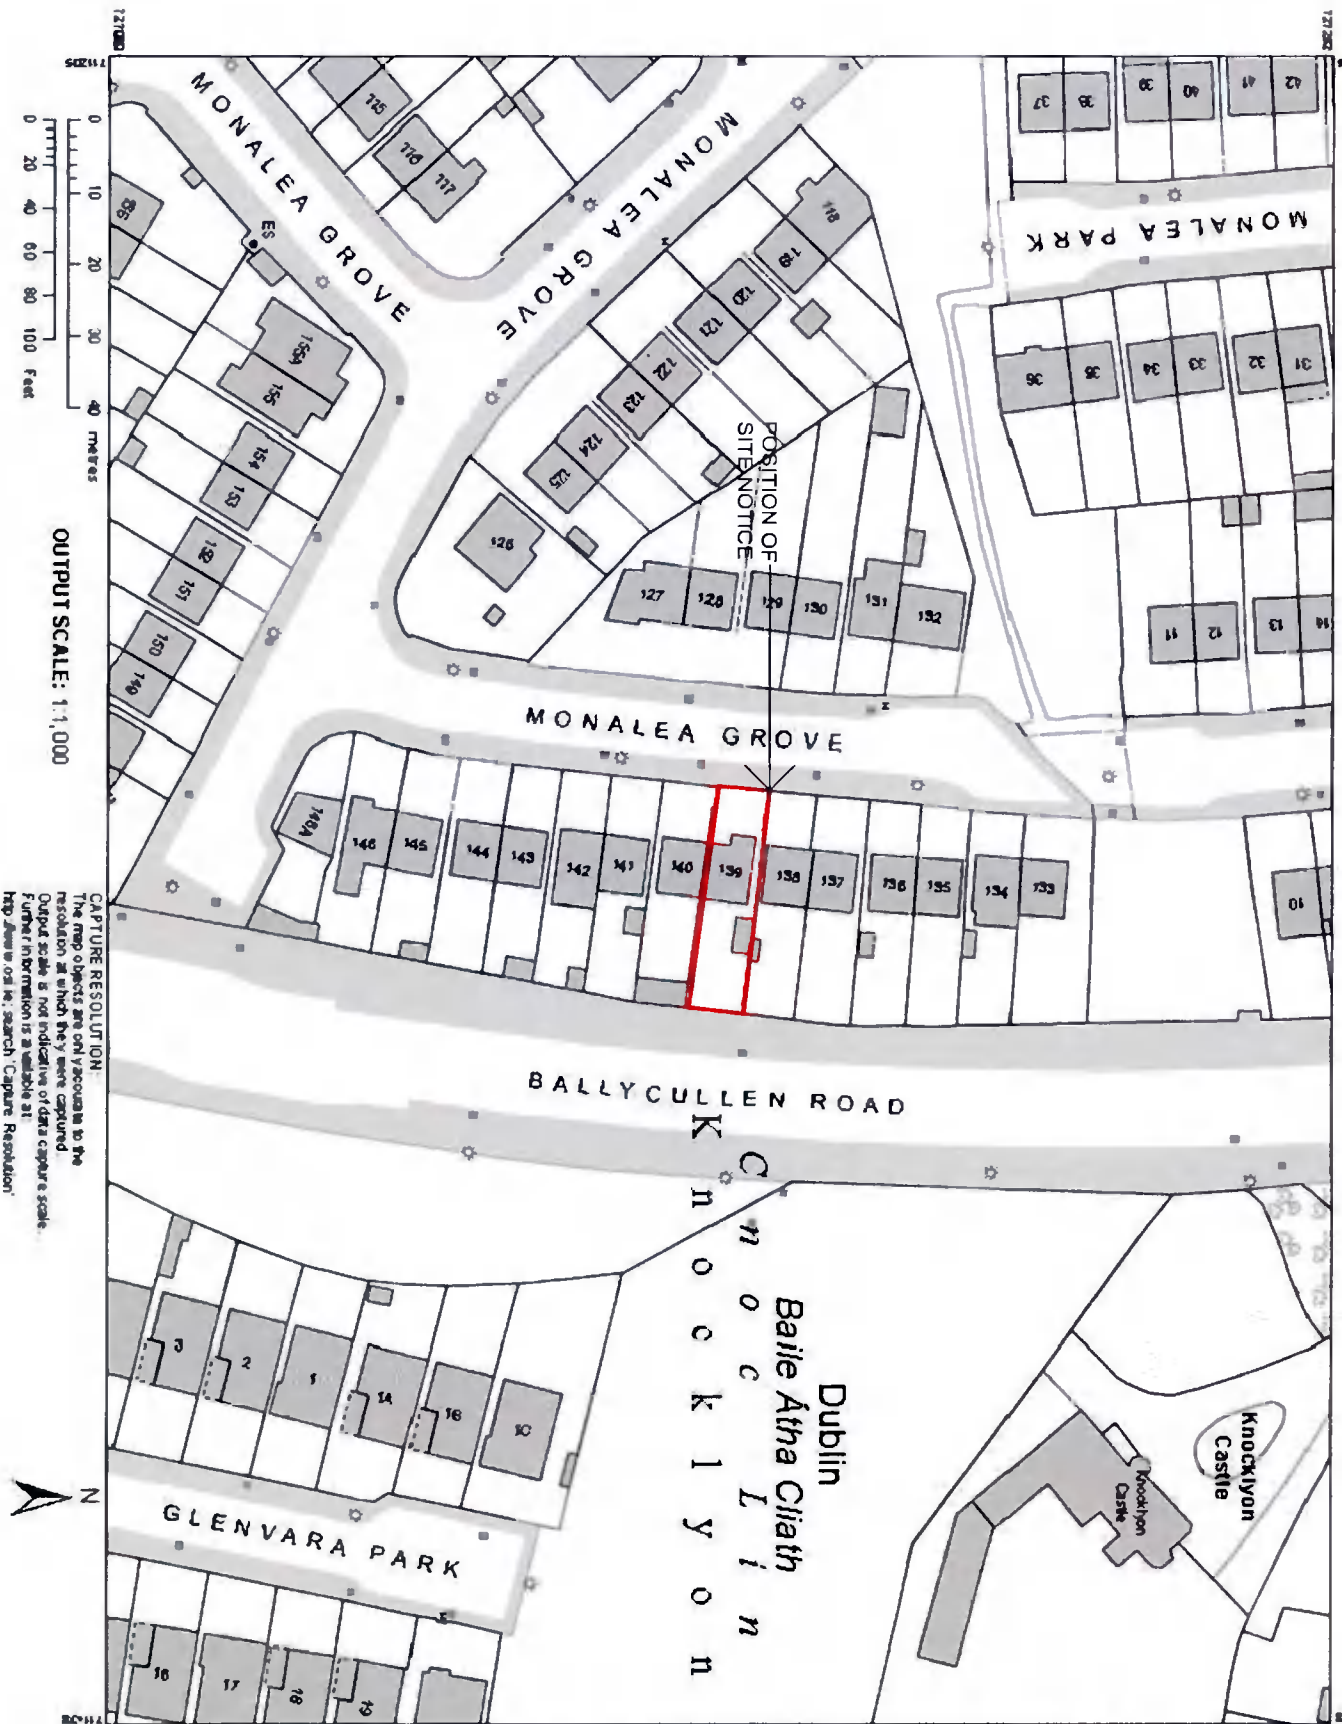

**CAPTURE RESOLUTION:**  
 The map objects are not accurate to the resolution at which they were captured. Output scale is not indicative of data capture scale. Further information is available at: <http://www.osi.ie>, search 'Capture Resolution'

**OUTPUT SCALE: 1:1,000**



**Ordnance Survey**  
 National Mapping Agency

**CENTRE COORDINATES:**  
 ITM 714322,727166

**PUBLISHED:** 12/11/2021  
**ORDER NO.:** 50232895\_1

**MAP SERIES:** 1:1,000  
**MAP SHEETS:** 3390-15  
 1:1,000 3390-20

**DIARMUID PHELAN ARCHITECTS**  
 DRAWING NO 0501  
 EXTENSION AT 139 MONALEA GROVE, DUBLIN 24  
 NOV 2021

**COMPILED AND PUBLISHED BY:**  
 Ordnance Survey Ireland,  
 Phoenix Park,  
 Dublin 8,  
 Ireland.

Unauthorised reproduction infringes Ordnance Survey Ireland and Government of Ireland copyright.

All rights reserved.  
 No part of this publication may be copied, reproduced or transmitted in any form or by any means without the prior written permission of the copyright owners.

The representation on this map of a road, track or footpath is not evidence of the existence of a right of way.

Ordnance Survey maps never show legal property boundaries, nor do they show ownership or physical features.

© Suirbhreacht Orlainis Eireann, 2021  
 © Ordnance Survey Ireland, 2021  
 www.osi.ie/copyright

**LEGEND:**  
<http://www.osi.ie>  
 search 'Large Scale Legend'