

Ownership
 Yellow Hatch Wayleave owned by Property Management firm

Hibernian Industrial Estate

Silcock Industrial Estate

LOCATION OF SITE NOTICE

LOCATION OF SITE NOTICE

Unit 1
Gama Windows

Greenhills Business Park

Greenhills Rd

TYMON NORTH LANE

TYMON NORTH PARK



OSI Licence No. AR0055420
 Map No. 3390-03, 3390-08,
 3390-09 & 3390-04


This is a Computer
 Generated Map

Title: Part Change of use from offices and warehouse to ancillary trade counter and showroom, offices and warehouse; reduction in area of first floor, new signage to front and relocating fire exit door to side along with ancillary works
 Address: Unit 1, Greenhills Business Park, Tallaght, Dublin 24
 Client: Gama Windows

Site Location Map
 Scale 1:1000
 Nov. 2021

JE A
 Joseph English
 Architecture
 Park House,
 Ballisk Court,
 Donabate,
 Co. Dublin
 P: 01 8938551
 E: info@jeaarchitecture.ie
 www.jeaarchitecture.ie



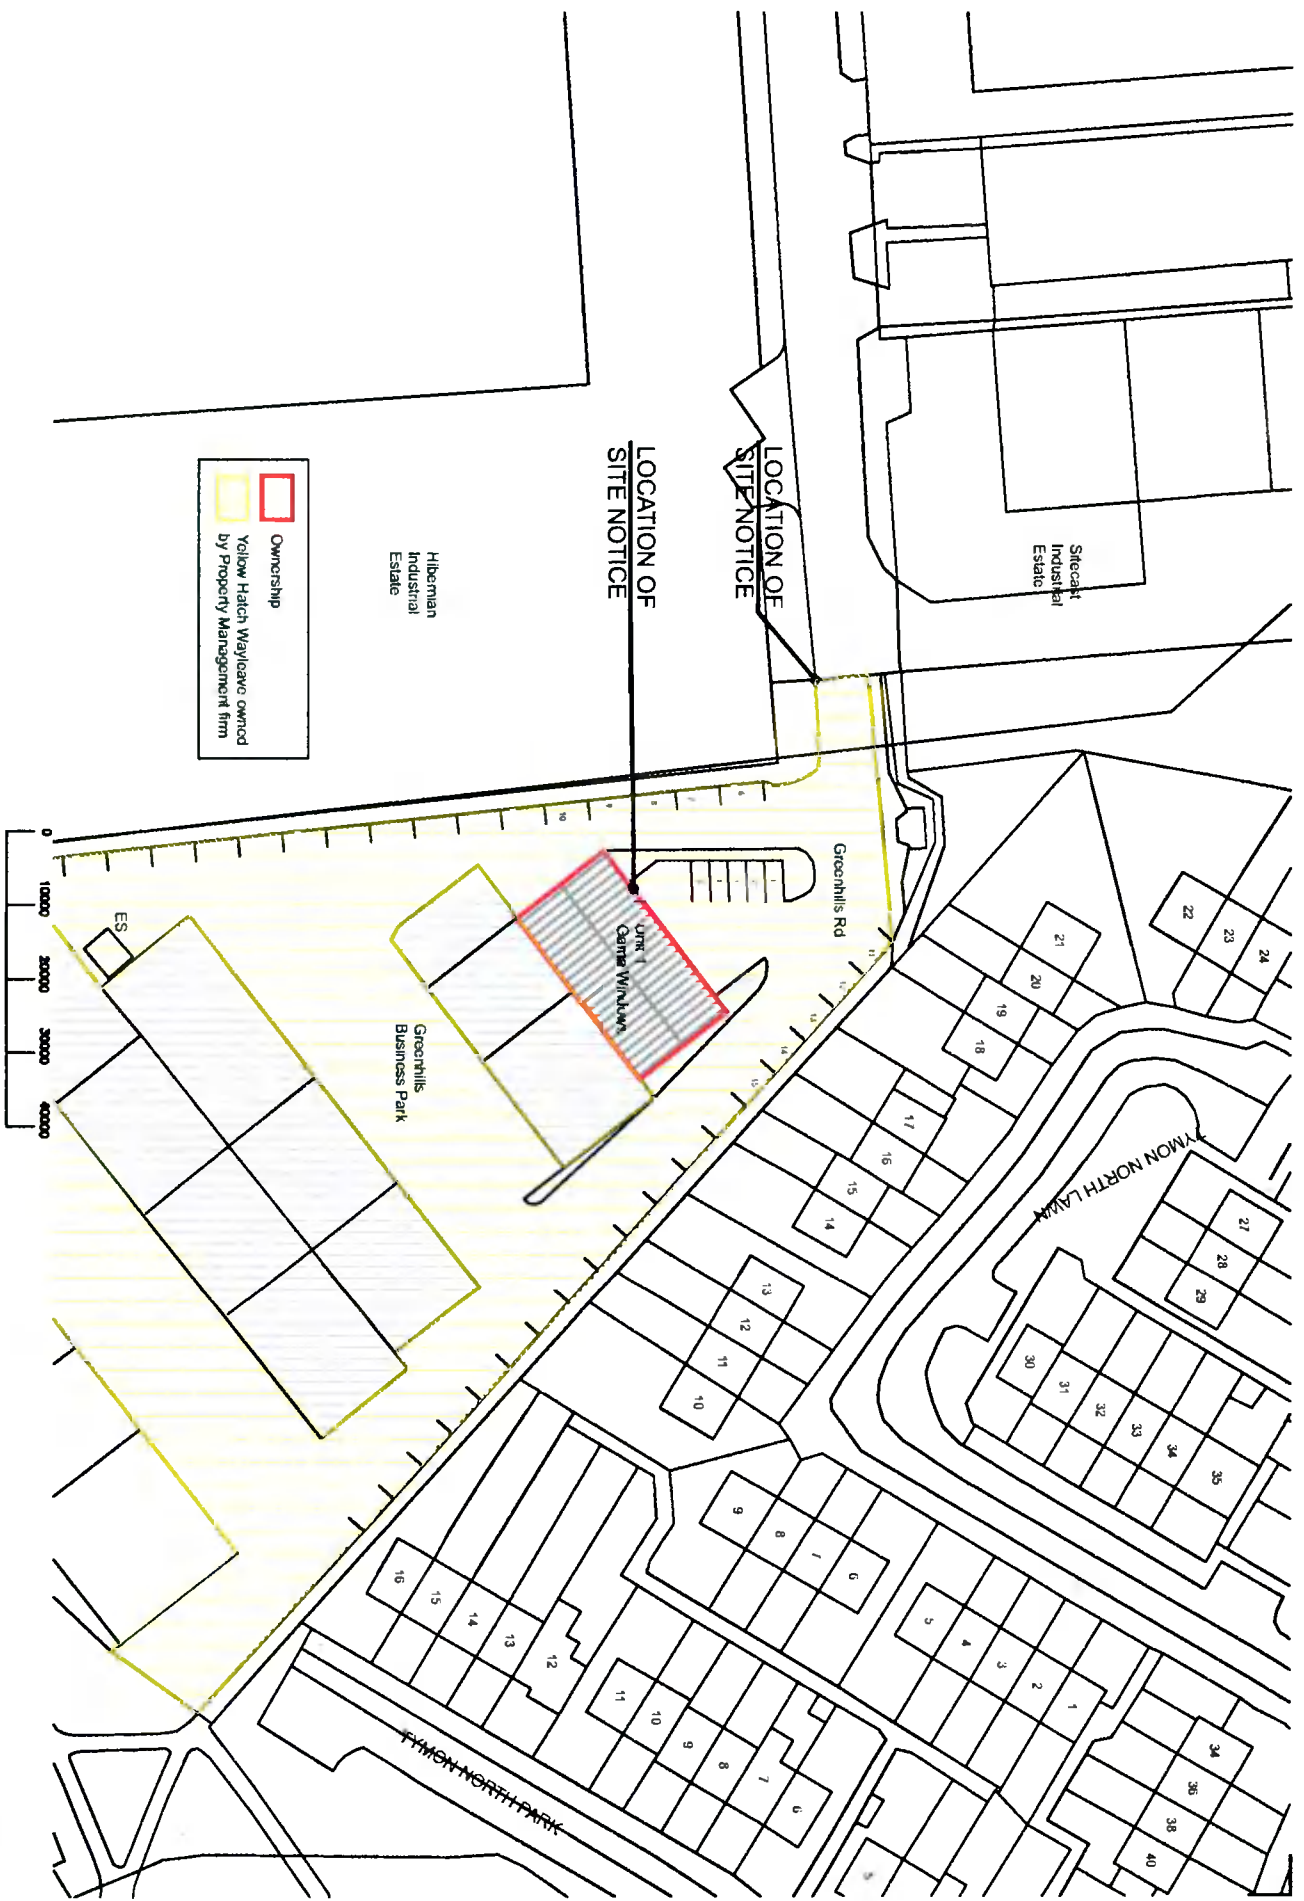

OSI Licence No. AR0055420
 Map No. 3390-03, 3390-08,
 3390-09 & 3390-04

This is a Computer
 Generated Map

Title: Part Change of use from offices and warehouse to ancillary trade counter and showroom, offices and warehouse, reduction in area of first floor, new signage to front and relocating fire exit door to side along with ancillary works
 Address: Unit 1, Greenhills Business Park, Tallaght, Dublin 24
 Client: Gama Windows

Site Location Map
 Scale 1:1000
 Nov. 2021

JE A
 Joseph English
 Architecture
 Park House,
 Ballyc Court,
 Donabate,
 Co. Dublin
 P 01 8956551
 E info@jeaarchitecture.ie
 www.jeaarchitecture.ie

RIAM
 Registered Architect