



### Proposed Areas

	Office	146sqm
	Industrial	223sqm
	Showroom	232sqm

LEGEND:

SPECS:

- ALL DRAWINGS TO BE READ IN CONJUNCTION WITH THE RELEVANT SECTIONS OF THE BUILDING SPECIFICATION REPORT.
- FIGURED DIMENSIONS ONLY TO BE TAKEN FROM THIS DRAWING. DO NOT SCALE FROM THIS DRAWING.
- ALL DRAWINGS TO BE CHECKED BY A CONTRACTOR ON SITE.
- ARCHITECT OR ENGINEER TO BE ADVISED OF ANY DISCREPANCIES PRIOR TO COMMENCEMENT OF ANY WORKS.
- IT IS THE CONTRACTORS RESPONSIBILITY TO ENSURE COMPLIANCE WITH ALL ASPECTS OF THE CURRENT BUILDING REGULATIONS ALONG WITH ALL CONDITIONS IMPOSED BY THE LOCAL AUTHORITIES

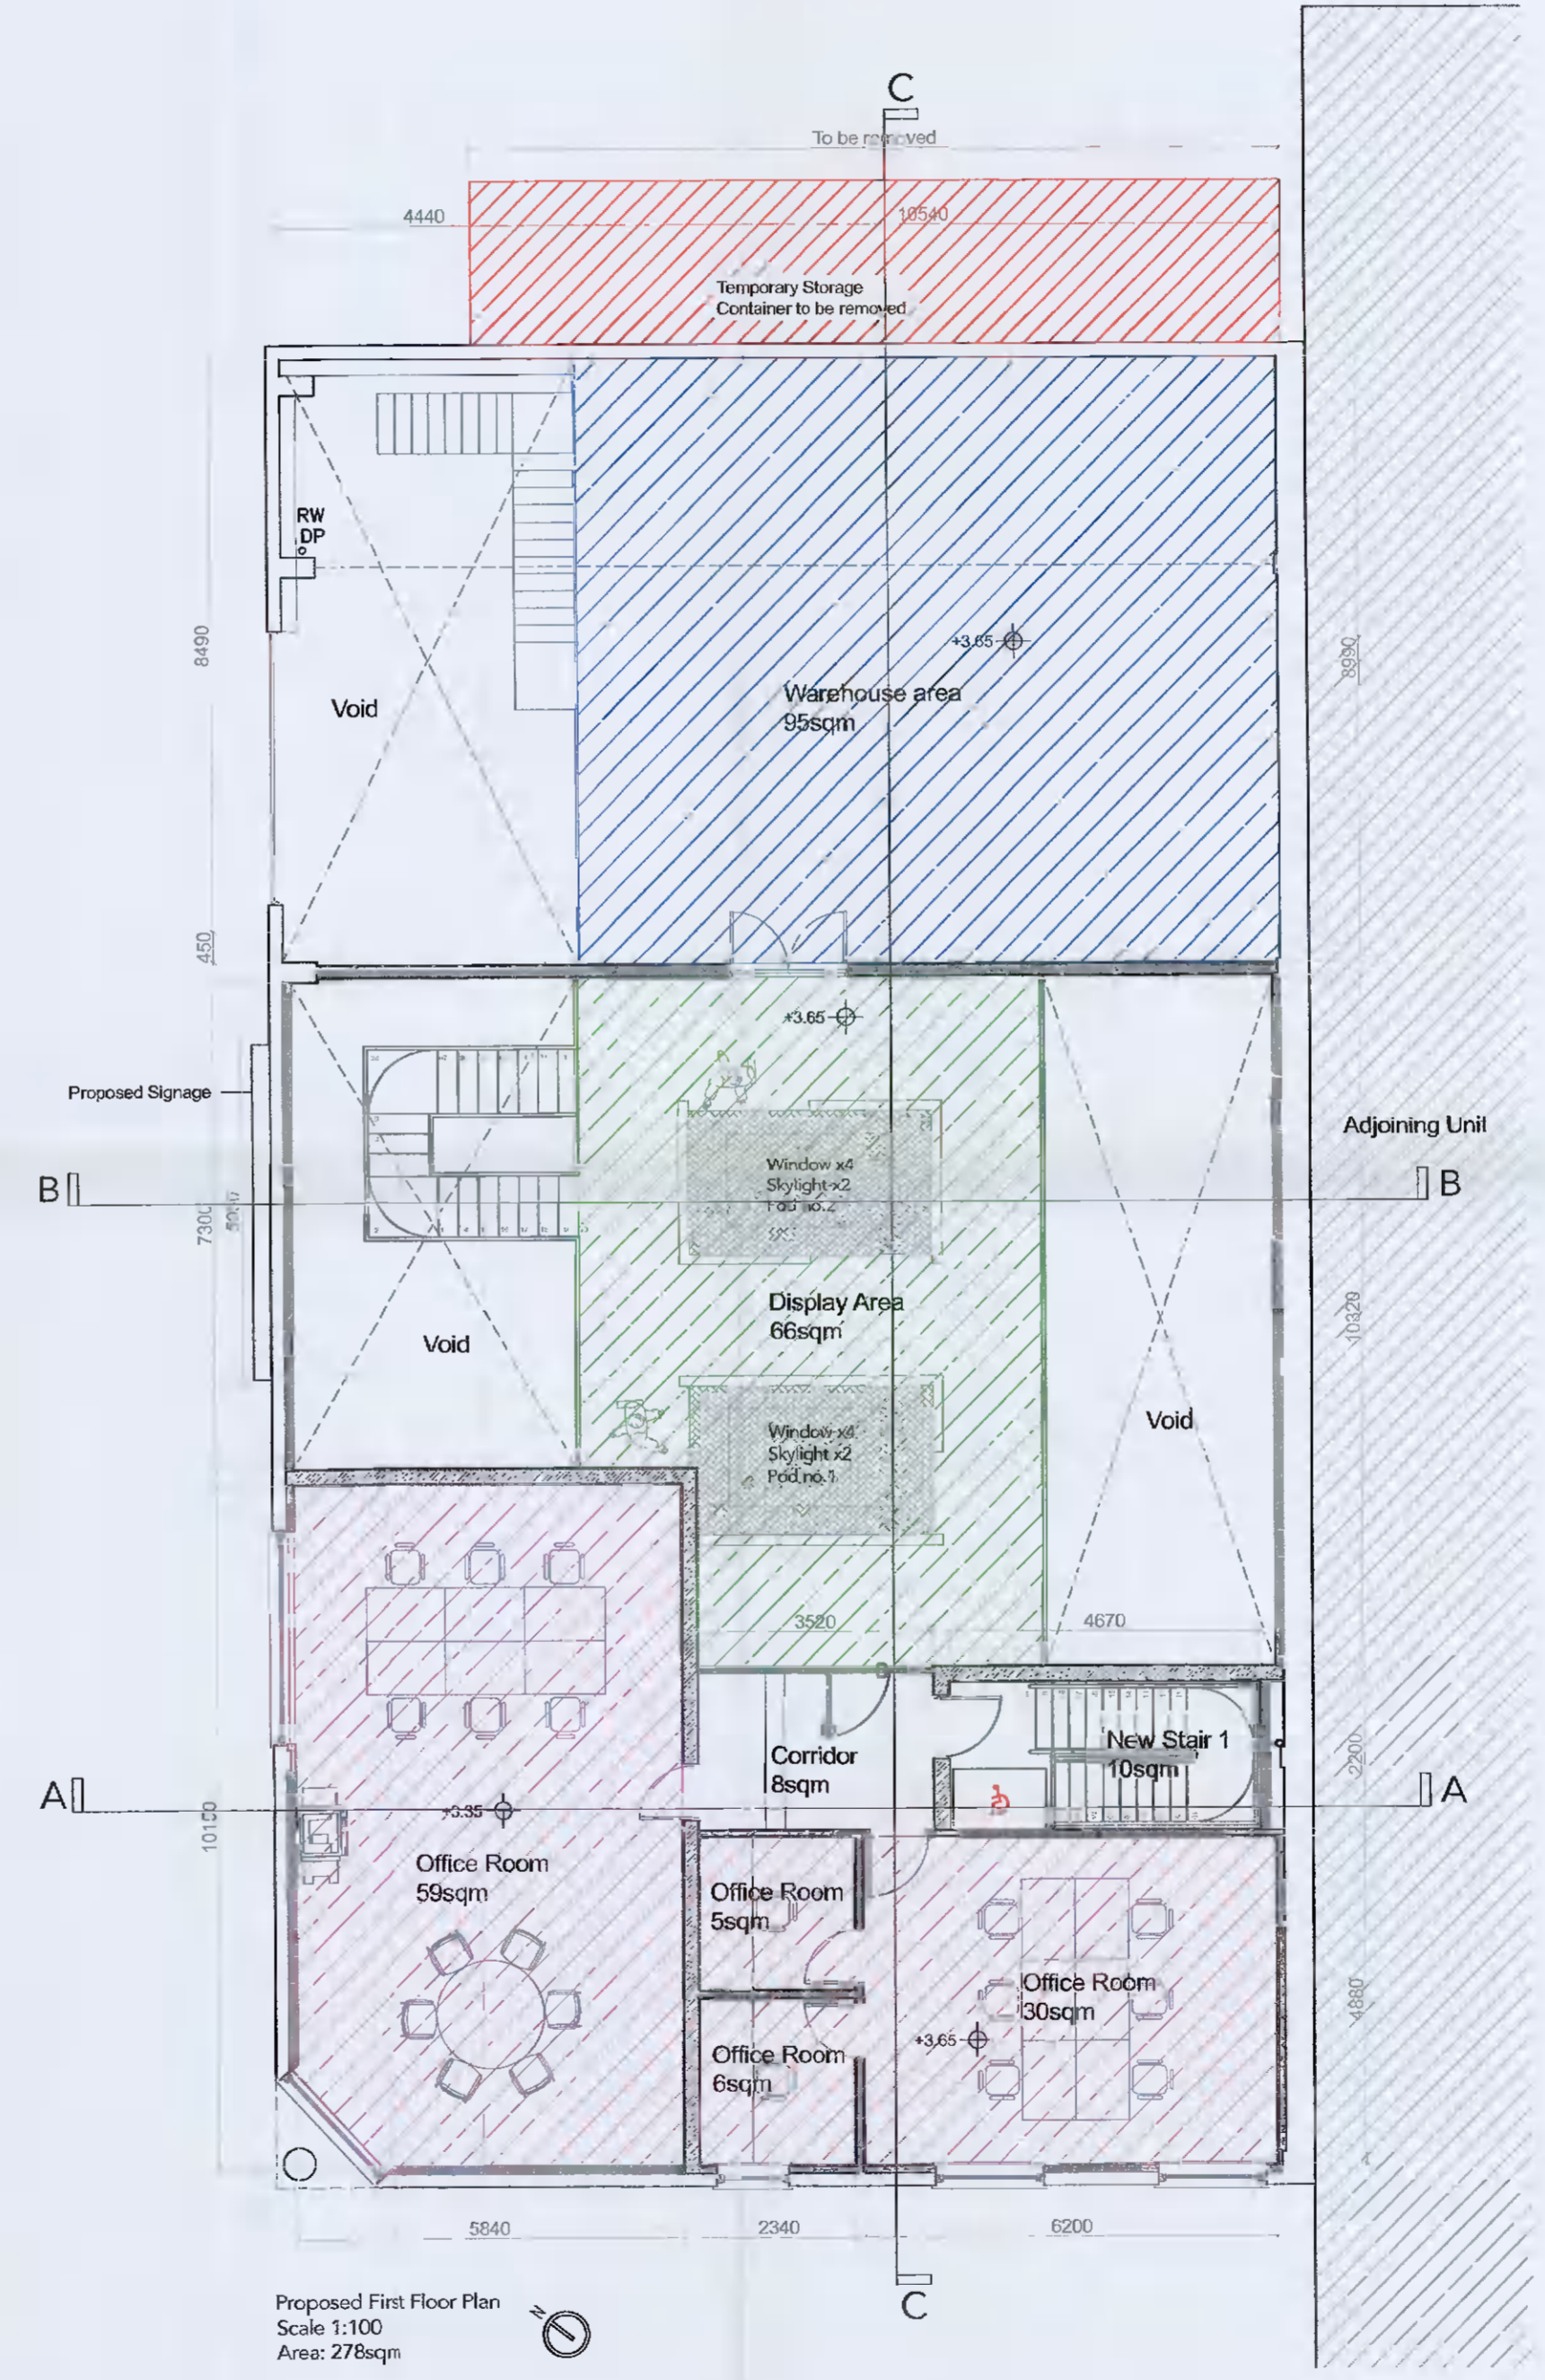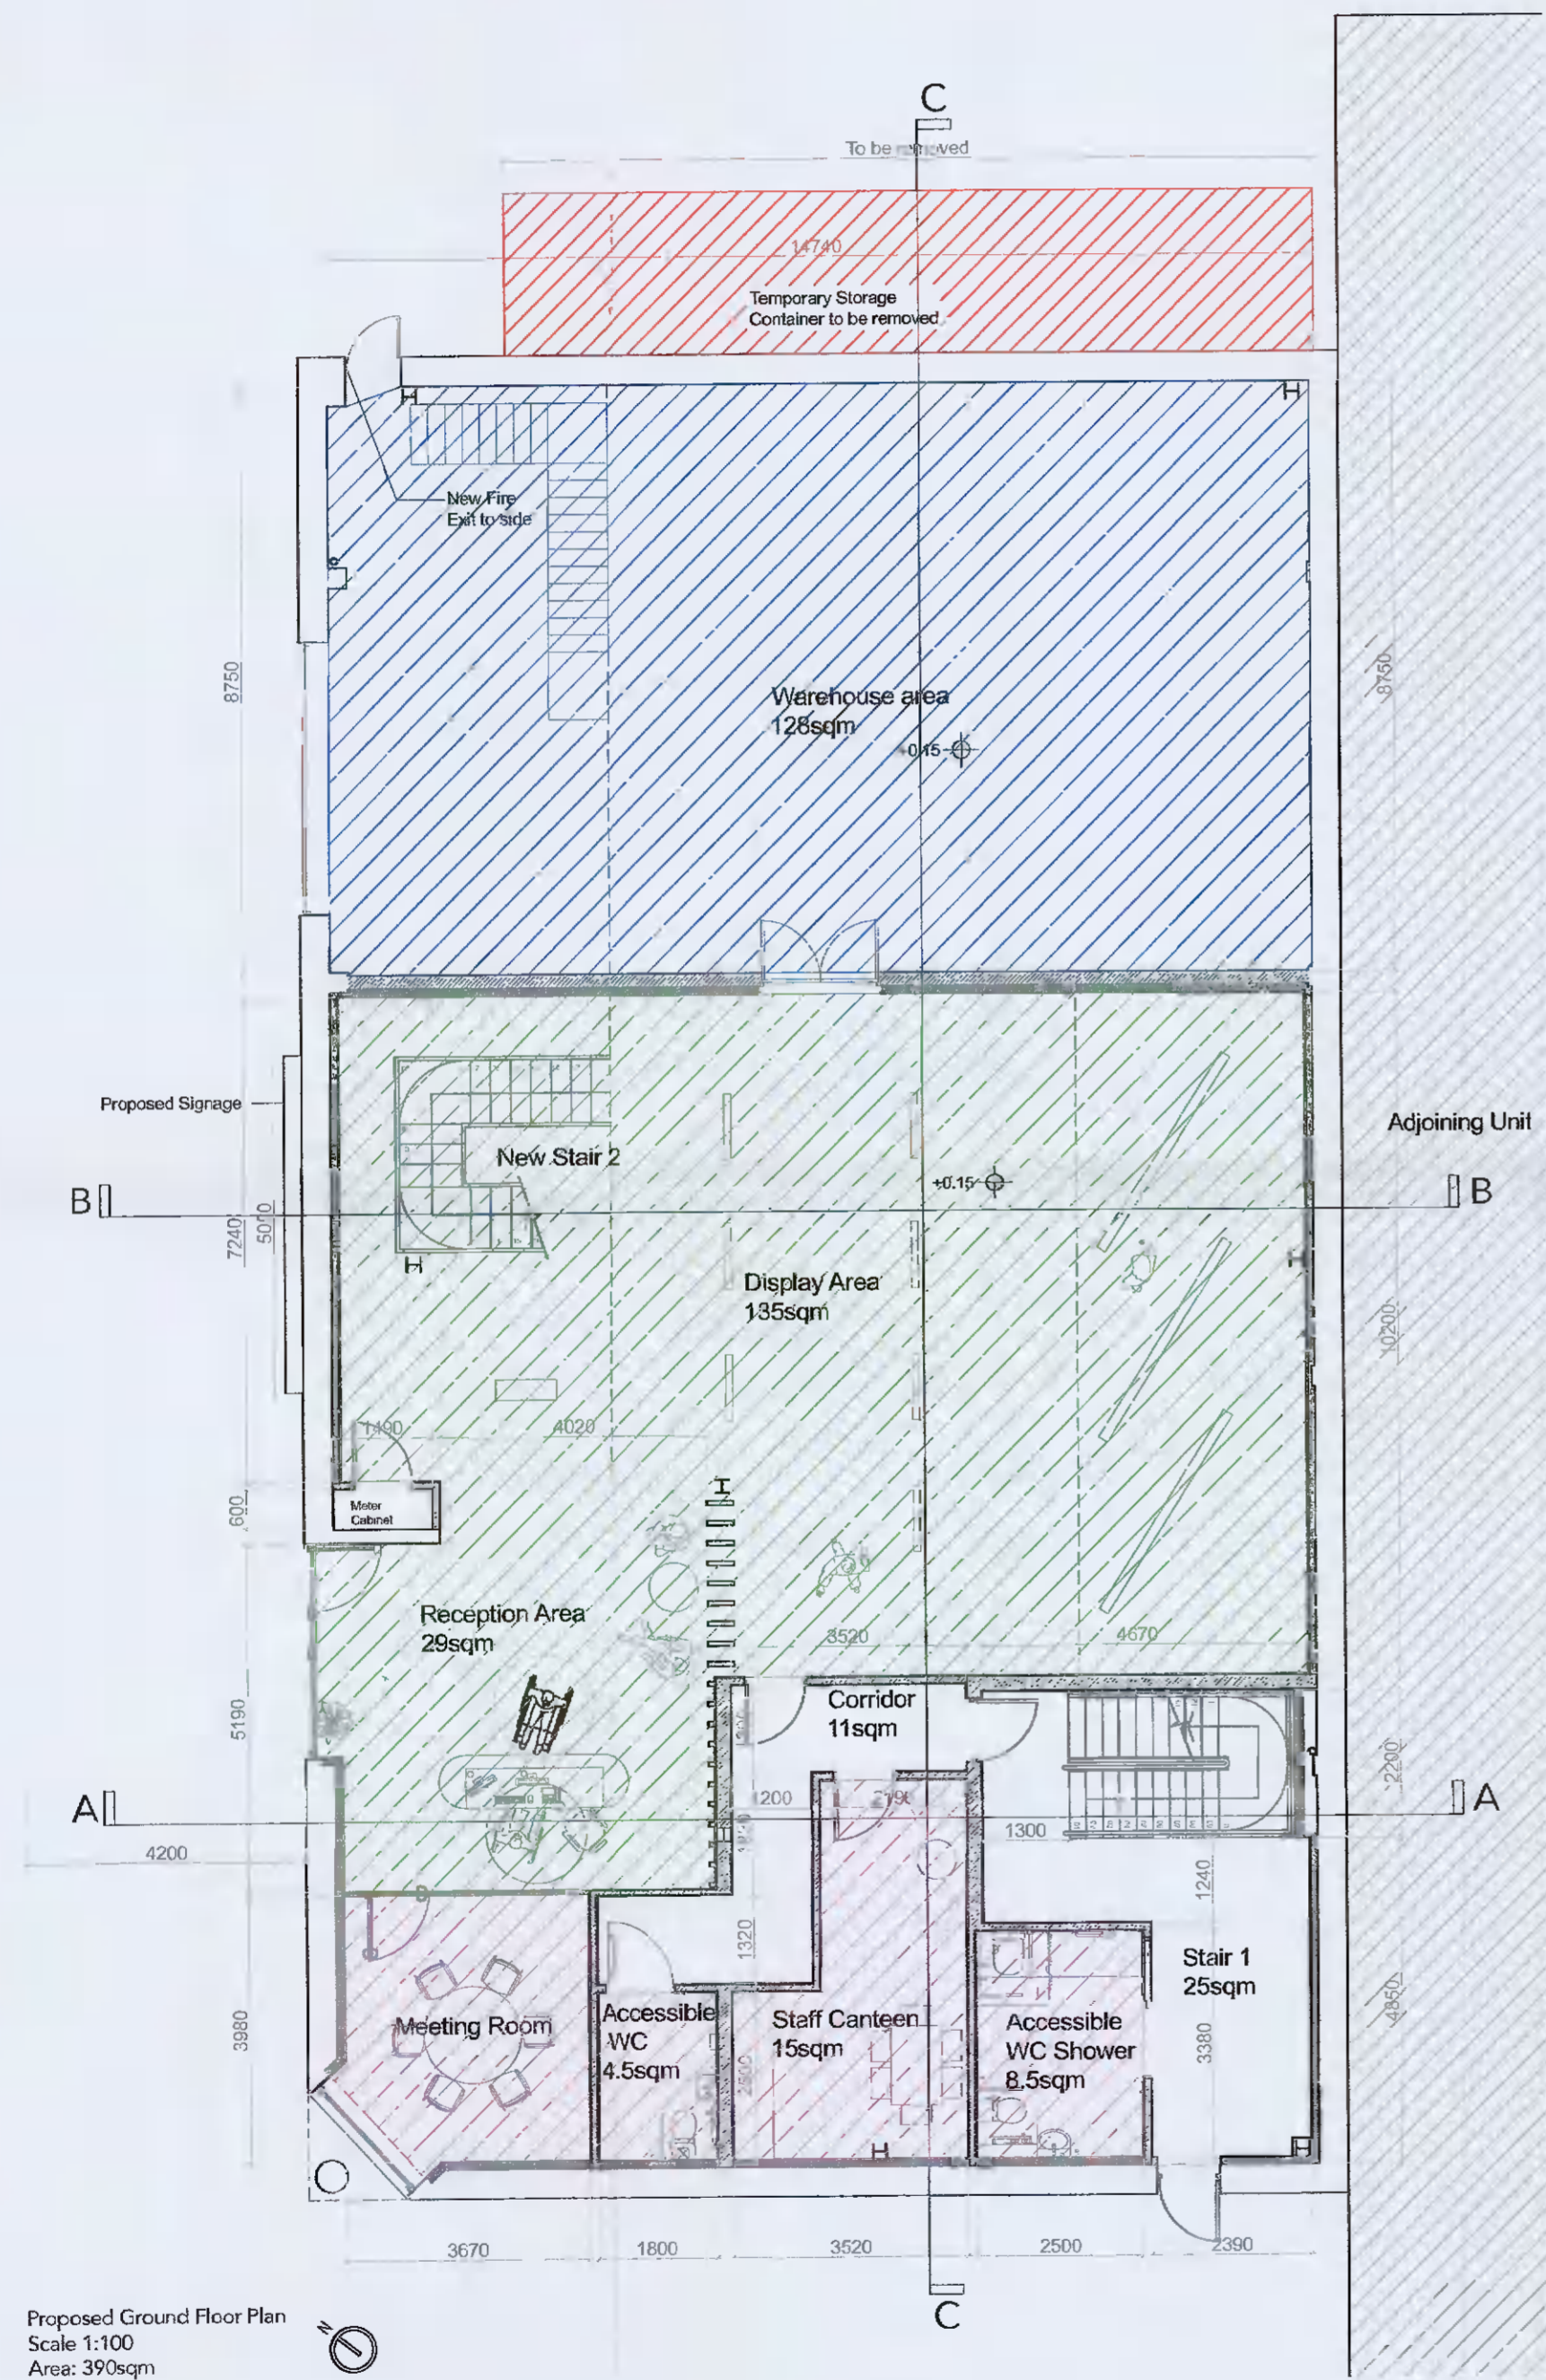

REV	DATE	DESCRIPTION	CHKD	DRN

CLIENT  
**TOMAS DUBINSKAS**  
ADDRESS  
**UNIT 1 GREENHILLS BUSINESS PARK  
TALLAGHT, DUBLIN 24**  
STAGE  
**PLANNING**

JOB NUMBER:	2222
DATE:	24/11/2021
SCALE:	1:100 @ A1
DRAWN:	ADUNINE
CHECKED:	JENGLISH
FILE NAME:	Greenhill Window Showroom planning 2

PROPOSED PLANS

DRAWING NUMBER	STAGE	DRAWING	REVISION
<b>2222</b>	<b>PLA</b>	<b>PP</b>	<b>02</b>

**JEA** Joseph English Architecture  
Park House, Ballisk Court, Donabate, Co. Dublin.  
P. 01-8958551 E. info@jearchitecture.ie www.jearchitecture.ie

**RIAI** Registered Architect 2021