


# Planning Pack Map

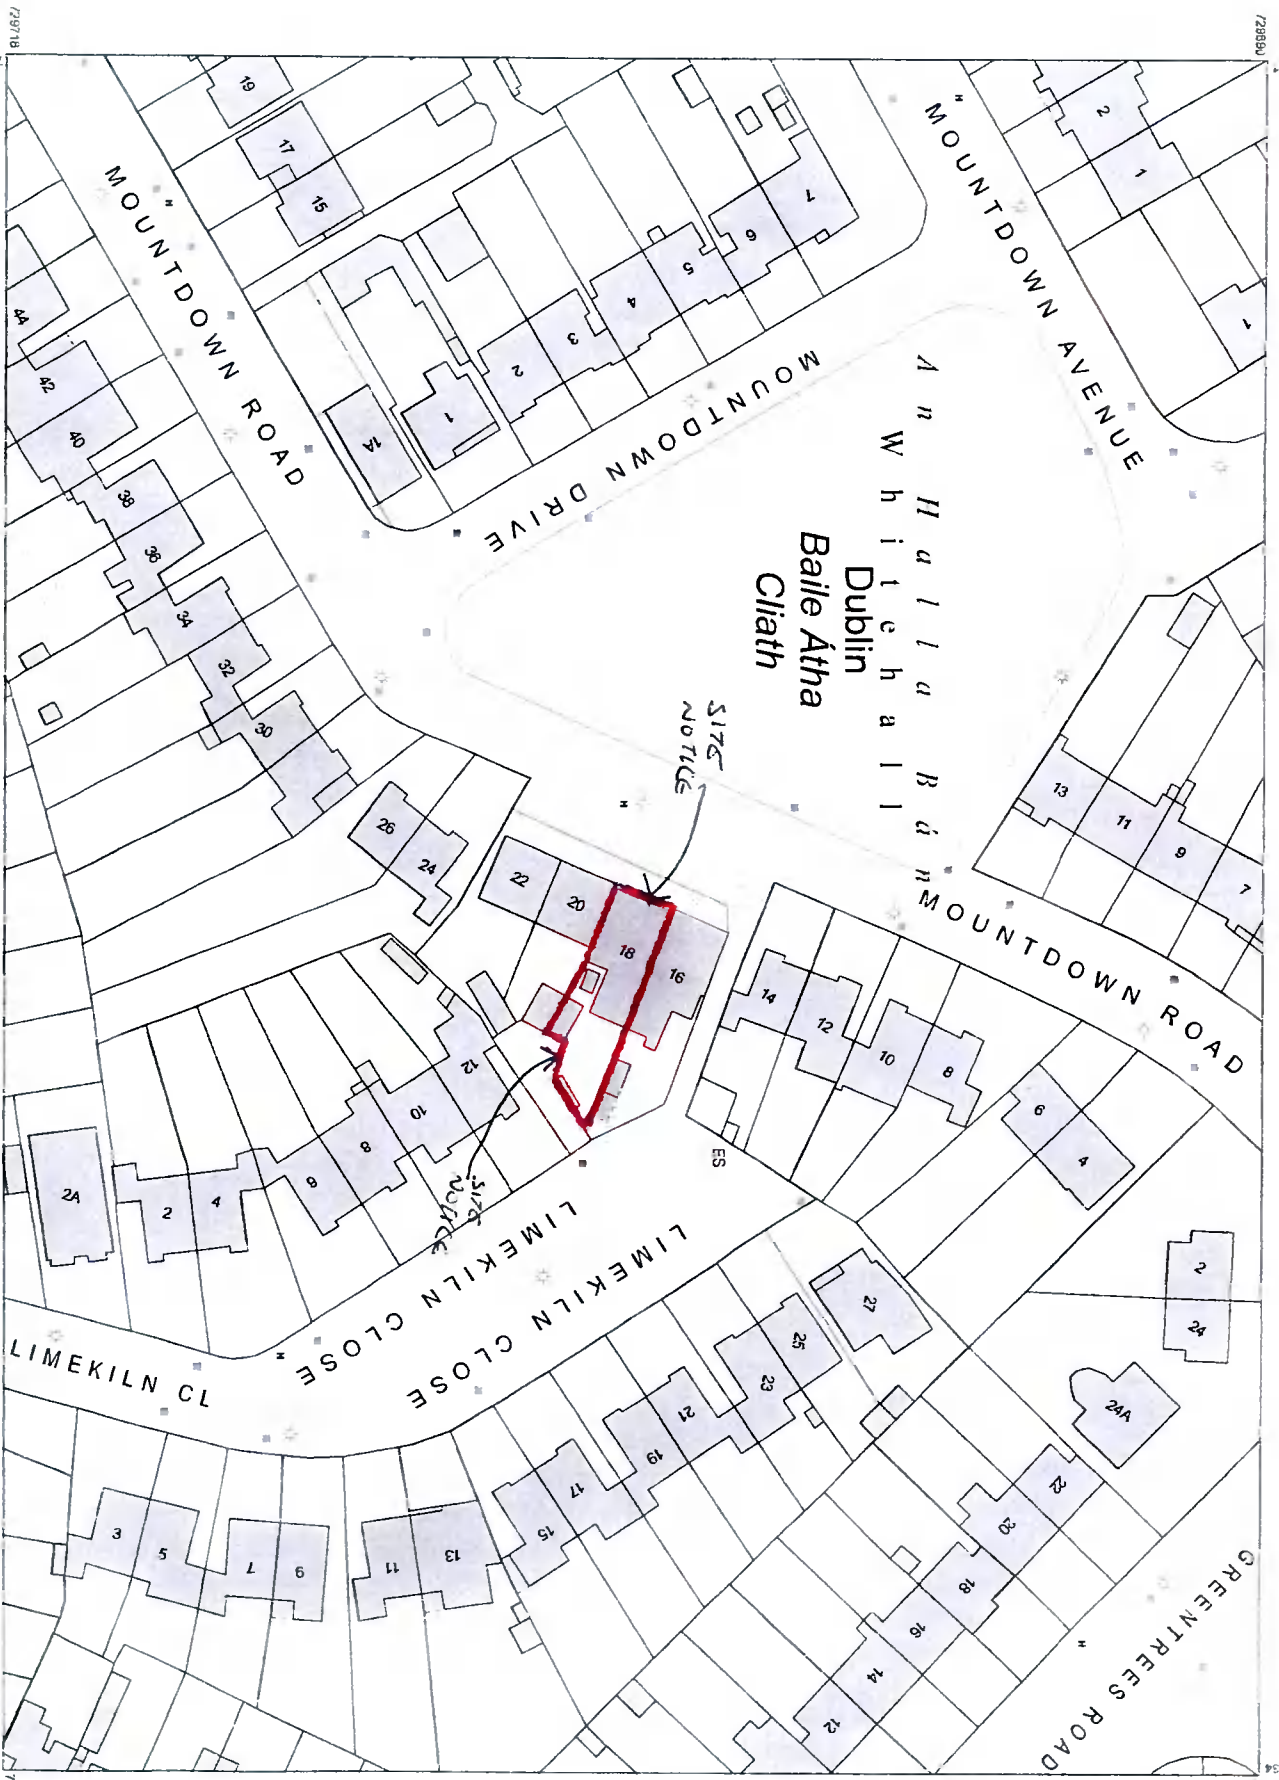

OUTPUT SCALE: 1:1,000

**CAPTURE RESOLUTION:**  
 The map objects are only accurate to the resolution at which they were captured. Output scale is not indicative of data capture scale. Further information is available at: <http://www.osi.ie/search/CaptureResolution>

**Ordnance Survey Ireland**  
 National Mapping Agency

**CENTRE COORDINATES:**  
 ITM 711718.729804

**PUBLISHED:** 15/11/2021  
**ORDER NO.:** 50234175\_1

**MAP SERIES:** 1:1,000  
**MAP SHEETS:** 3327-20

**COMPILED AND PUBLISHED BY:**  
 Ordnance Survey Ireland,  
 Phoenix Park,  
 Dublin 8,  
 Ireland.

Unauthorised reproduction infringes Ordnance Survey Ireland and Government of Ireland copyright

All rights reserved.  
 No part of this publication may be copied, reproduced or transmitted in any form, or by any means without the prior written permission of the copyright owners.

The representation on this map of a road, track or footpath is not evidence of the existence of a right of way

Ordnance Survey maps never show legal property boundaries, nor do they show ownership of physical features.

© Suirbhreacht Ordanáis Éireann, 2021  
 © Ordnance Survey Ireland, 2021  
[www.osi.ie/copyright](http://www.osi.ie/copyright)

**LEGEND:**  
<http://www.osi.ie/search/LargeScaleLegend>